


High Level Signage
Install new fret cut, non-illuminated, 5mm dibond composite aluminium lettering as shown on rails fitted to the existing steel projecting brackets, colour to be Dulux Heritage Stiffkey Blue to match the shop frontage, max letter height 325mm

YMCA BUILDING 1908


Engraved Lettering
New engraved lettering to the existing parapet wall, max letter height 325mm, letters to be dyed black with soot solution

Projecting Sign

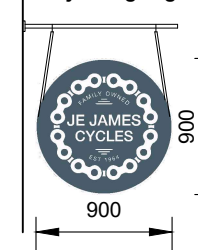

Sign Elevations As Proposed

Scale 1:50@A3

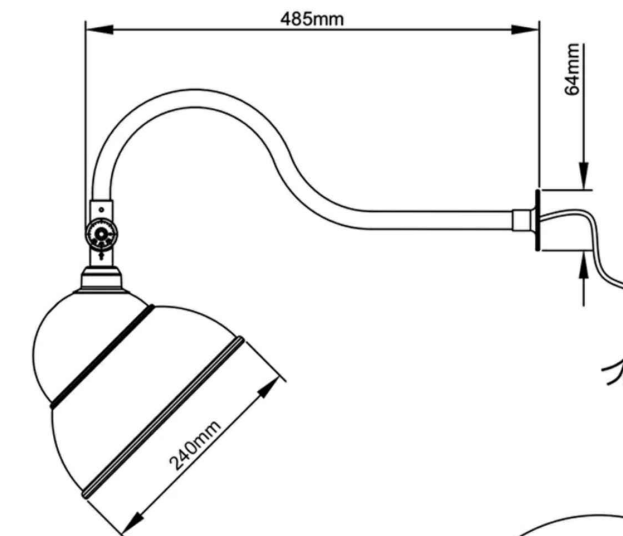

Fascia Lights As Proposed

Scale N.T.S.@A3

Projecting Sign

Projecting sign to be non-illuminated, 25mm dibond composite aluminium sign secured on chains to 200mm x 70mm, powder coated aluminium pole bracket fixed back to the building within the mortar joints, design as shown above

Fascia

Existing fascia signage frame and board to be removed and replaced with new boarding, for details refer to drawing 412, fascia board to be painted Dulux Heritage Stiffkey Blue and to incorporate new fret cut, non-illuminated, 5mm dibond composite aluminium lettering, letter colour to be whitemax letter height 325mm

Engraved Lettering

Existing engraved lettering to be retained, letters to be dyed black with soot solution

ISSUED FOR CONSTRUCTION

B	Jan 2024	ML	High level letter rails added
A	Nov 2023	ML	Fascia lighting added

REVISION	DATE	DRAWN	CHECKED	DESCRIPTION	SCALE	DATE
CLIENT	J E JAMES CYCLES				1:50@A3	APR 2022
PROJECT	12 - 18 ELDON STREET, BARNSELY				DRAWN ML	CHECKED
DRAWING TITLE	SIGNAGE DETAILS AS PROPOSED	JOB NUMBER	2209	DRAWING NO.	417	REVISION

Front Facing Elevation As Proposed

Scale 1:50@A3

Fascia Sign Light Fittings

New, light fittings to the fascia signgace to be E27, IP23, brass, traditional style, swan neck, shop fascia signage light fittings, by Vision Lighting Ltd, Unit 1, Wortley Moor Lane, Leeds, LS12 4JD, www.vision-lighting.co.uk, 0113 279 9745 or equal approved, 5 No. to central sign, 2 No to each side sign as shown, light bulbs to be external grade low energy LED lamps, to max 10 cd/m2

TIMEARCHITECTS

Creative Conservation - Inspiring Design. Time Architects 226-228 Holme Lane, Sheffield, S64JZ
Registered Company Number in England and Wales: 8033383, Director: Michael Leigh
W. www.timearchitects.co.uk E. info@timearchitects.co.uk T. 0114 430 0114
© all rights reserved, report all discrepancies, do not scale from drawing, check dimensions on site