


Side Elevation 1:100

Front Elevation 1:100

Side Elevation 1:100

Rear Elevation 1:100

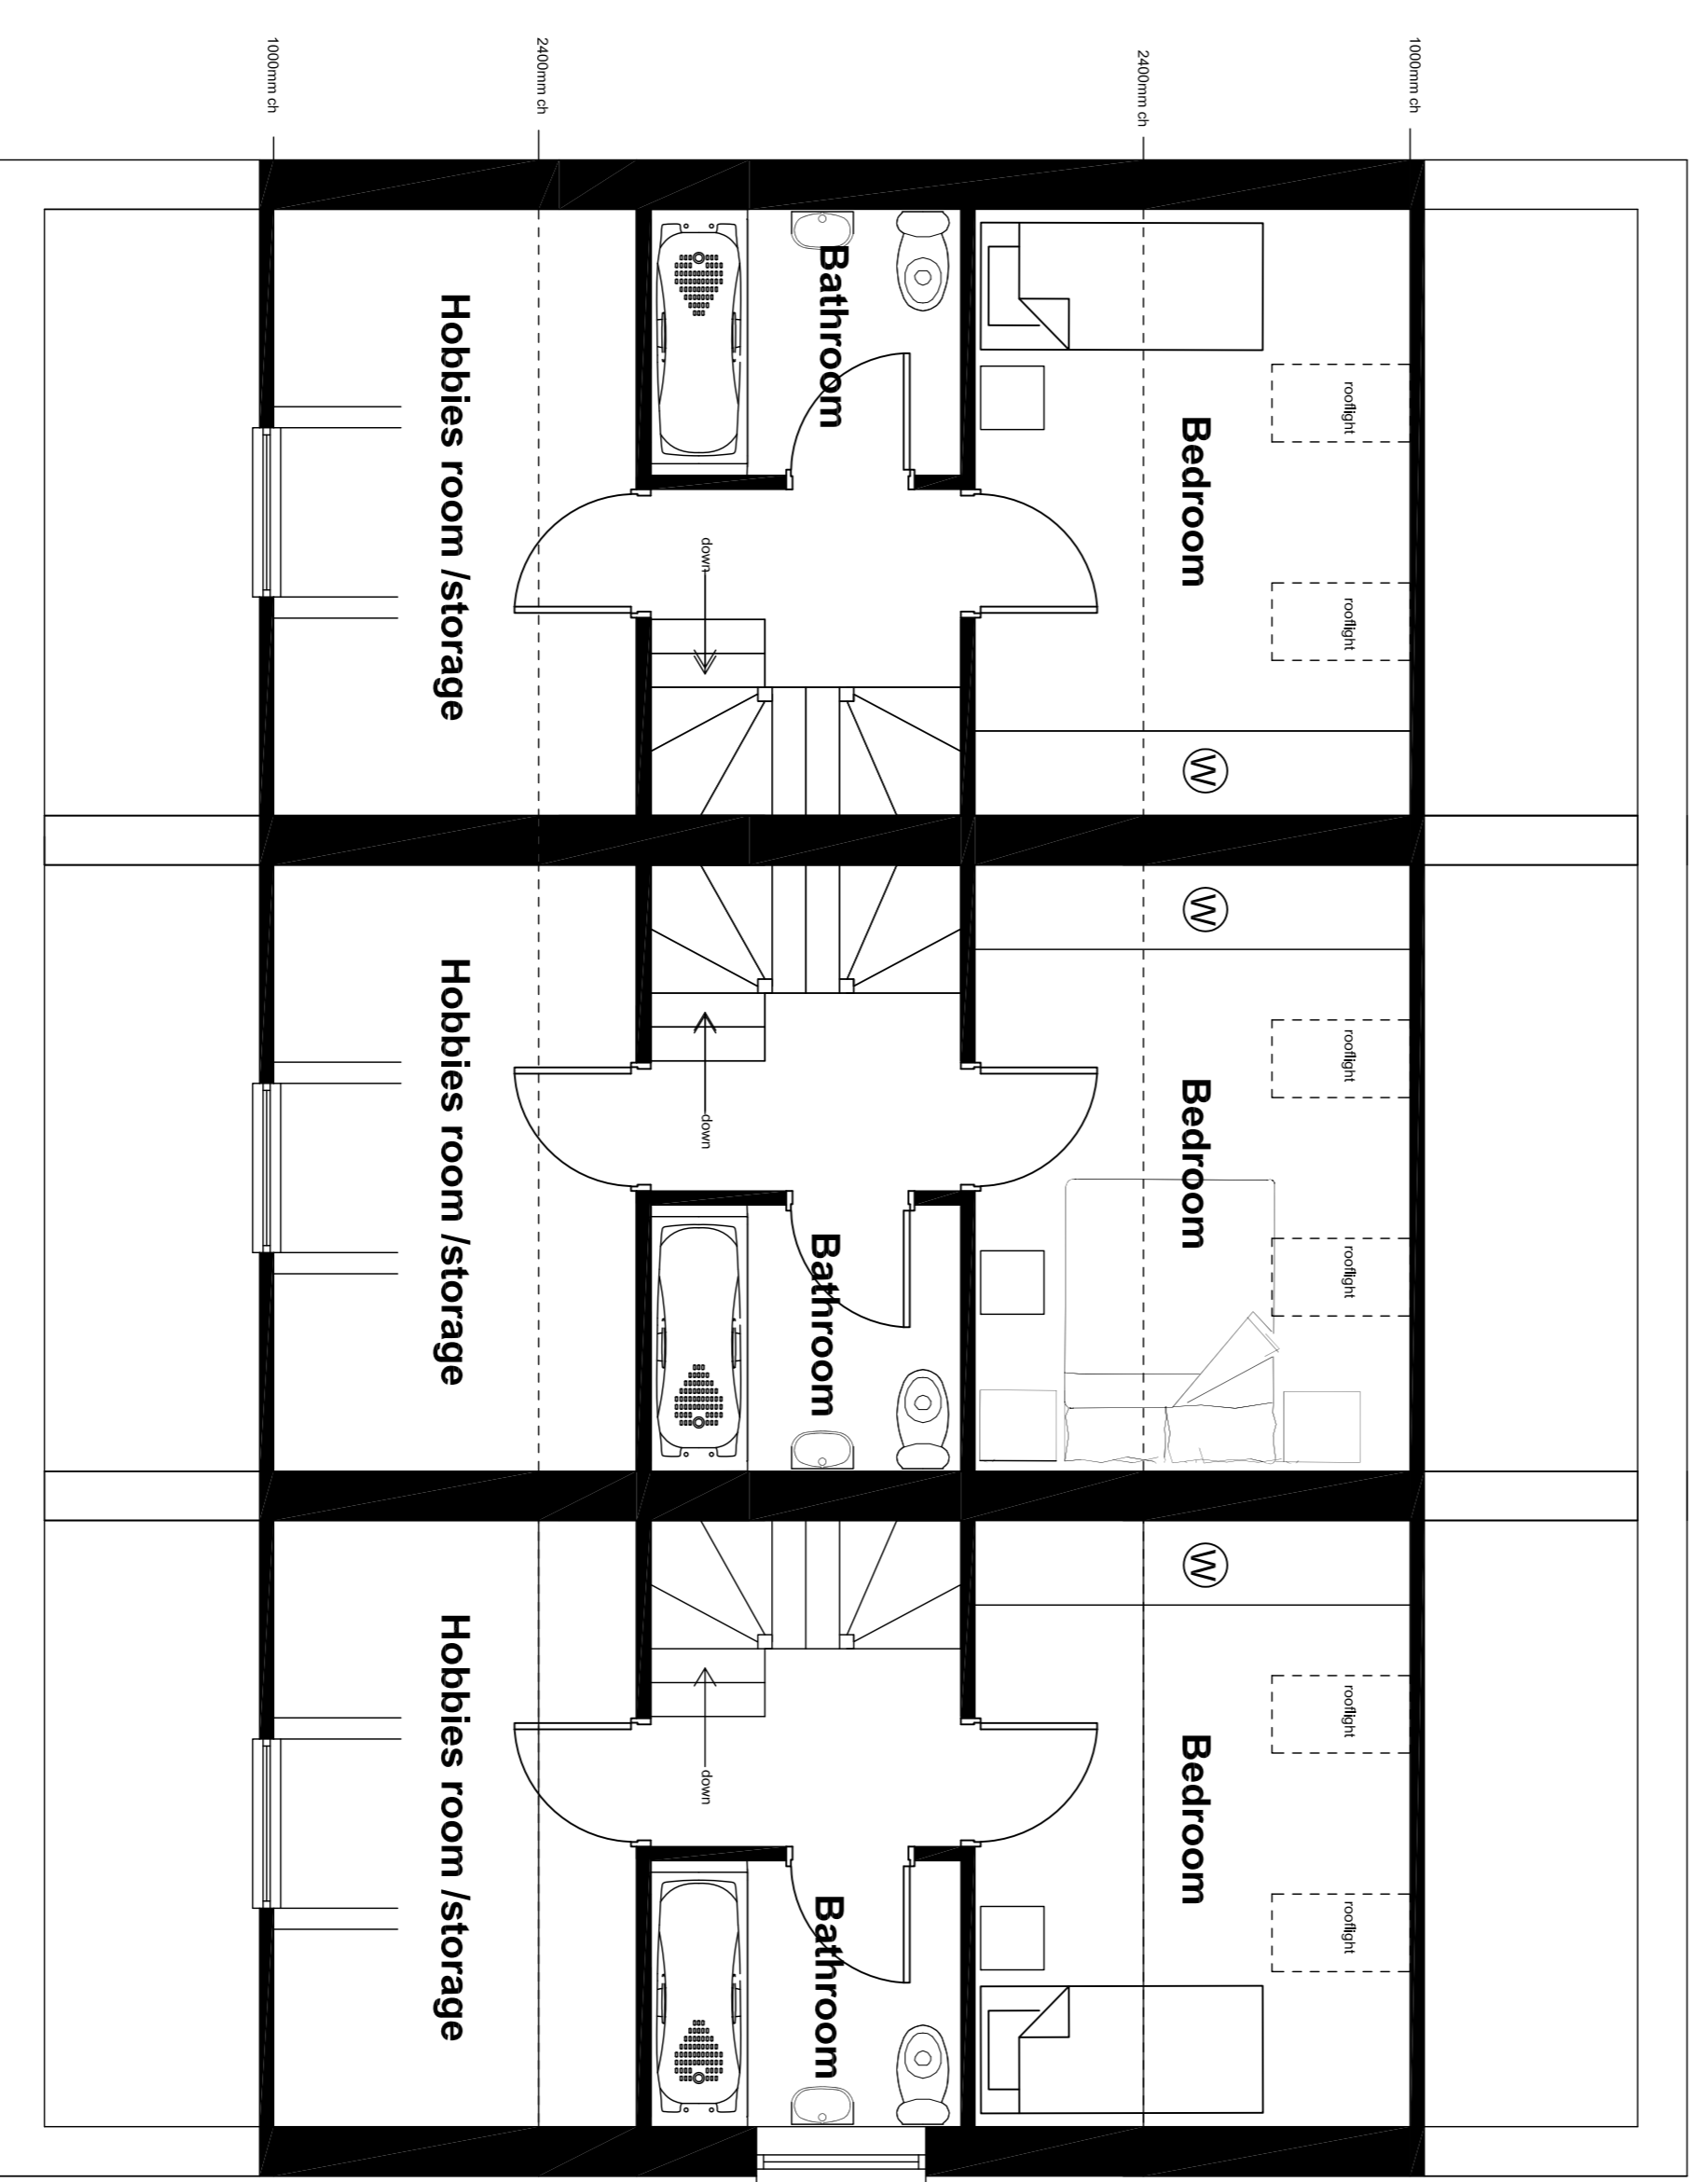

Proposed Three replacement terraced Dormer Bungalows
9 Broom Close, Kendray
Planning - Proposed
Prints to scale on A3 paper

JK PLANNING AND DESIGN SERVICE LTD
 6 Fair Holme View, Armthorpe, Doncaster, DN3 3TW
 Tel: 01302 830436
 Email: jasonkirk5@aol.com