


TYPICAL MANHOLE DETAIL TYPE B
Depth from cover level to soffit of pipe 1.5m to 3m


Under all hardstanding areas backfill with 40mm down graded stone, hard-core, elsewhere (ie soft landscaped areas) backfill with approved selected material.

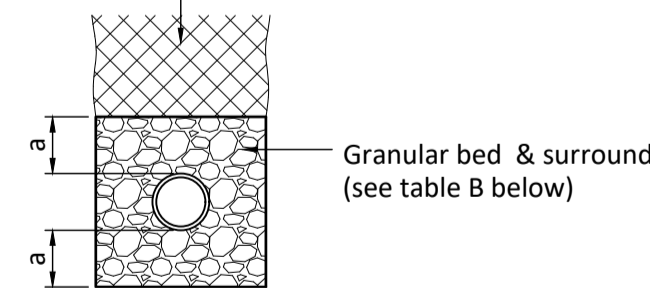


DIMENSION a - in rock or material containing hard spots sleeved jointed pipes - 150mm min. socketed pipes - 200mm min. elsewhere sleeved jointed pipes - 150mm min socketed pipes - 150mm min.

PIPE NOMINAL BORE (DN)	MAX. PARTICLE SIZE (mm)	CLASS OF BEDDING	SUITABLE IMPORTED GRANULAR MATERIALS
100 dia	10	S	10mm NOMINAL SINGLE-SIZED OR 10mm TO 5mm GRADED.
OVER 100 TO 150 dia	15	S	max 14mm NOMINAL SINGLE-SIZED OR 14mm TO 5mm GRADED.
OVER 150 TO 600dia	20	S	max 20mm NOMINAL SINGLE-SIZED OR 20mm TO 5mm GRADED.
OVER 600	40	S	max 40mm NOMINAL SINGLE-SIZED OR 40mm TO 5mm GRADED.


TABLE B
CLASS 'S' PIPE BEDDING DETAIL

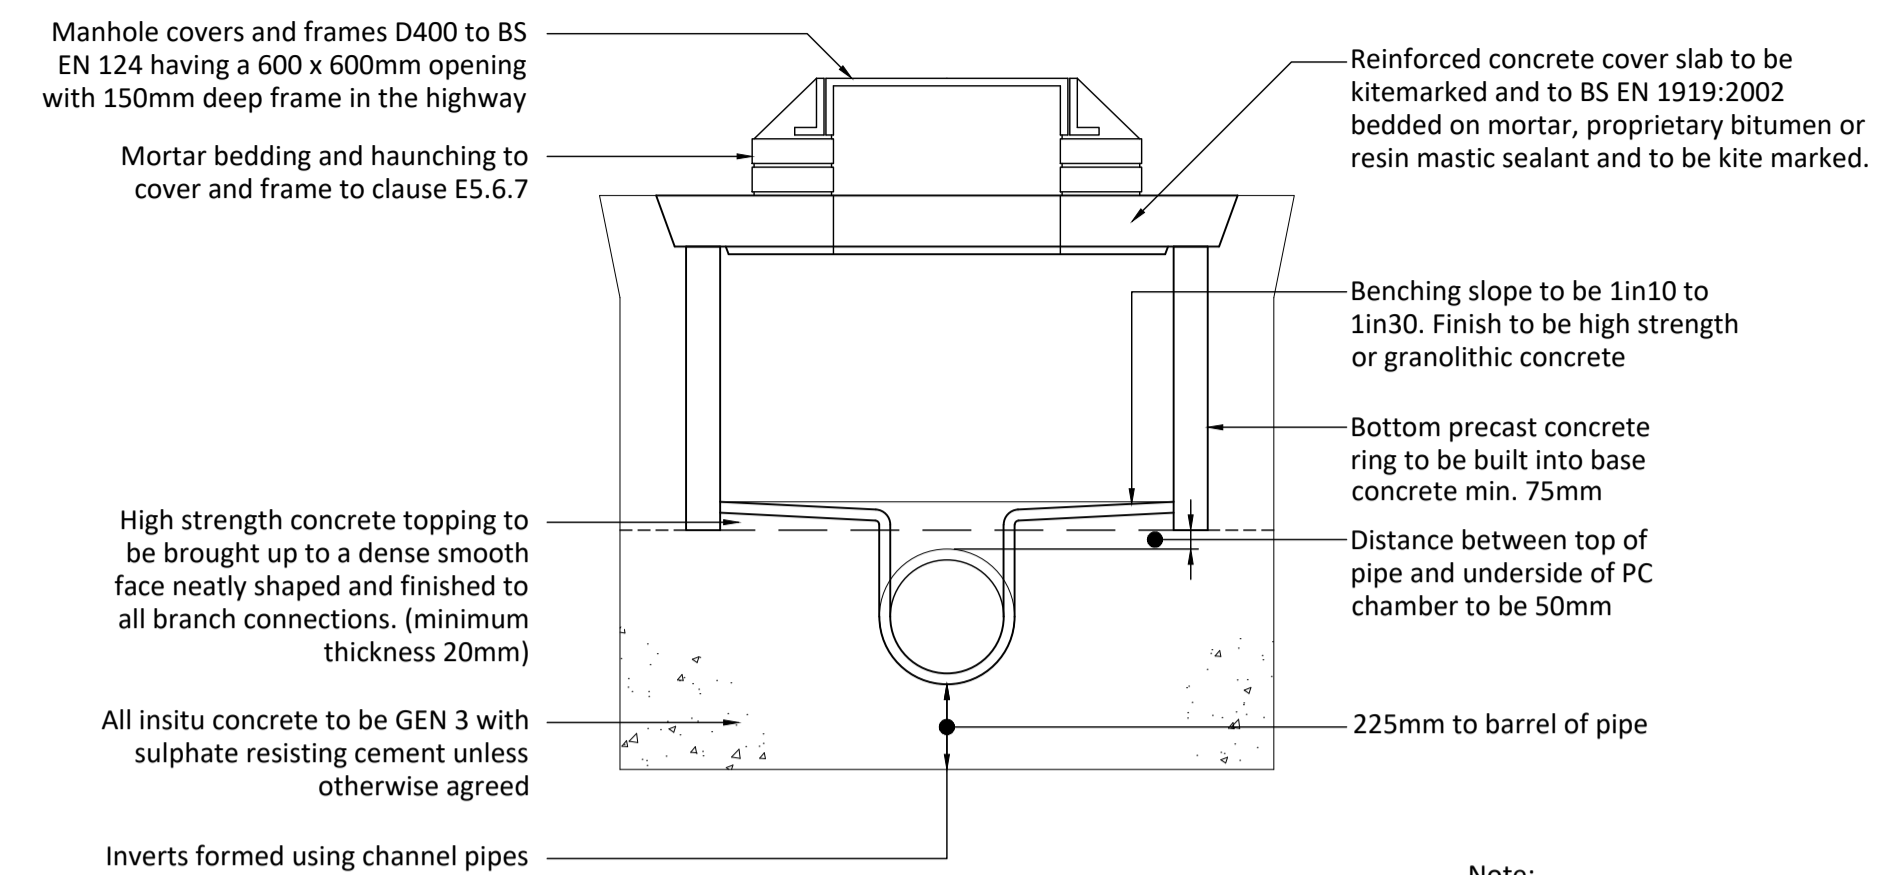

Note: Manholes less than 1.5m to soffit with 1500Ø chamber size or larger should have a 1200x675mm opening (central or eccentric) sited over channel with double twin 600x600mm covers

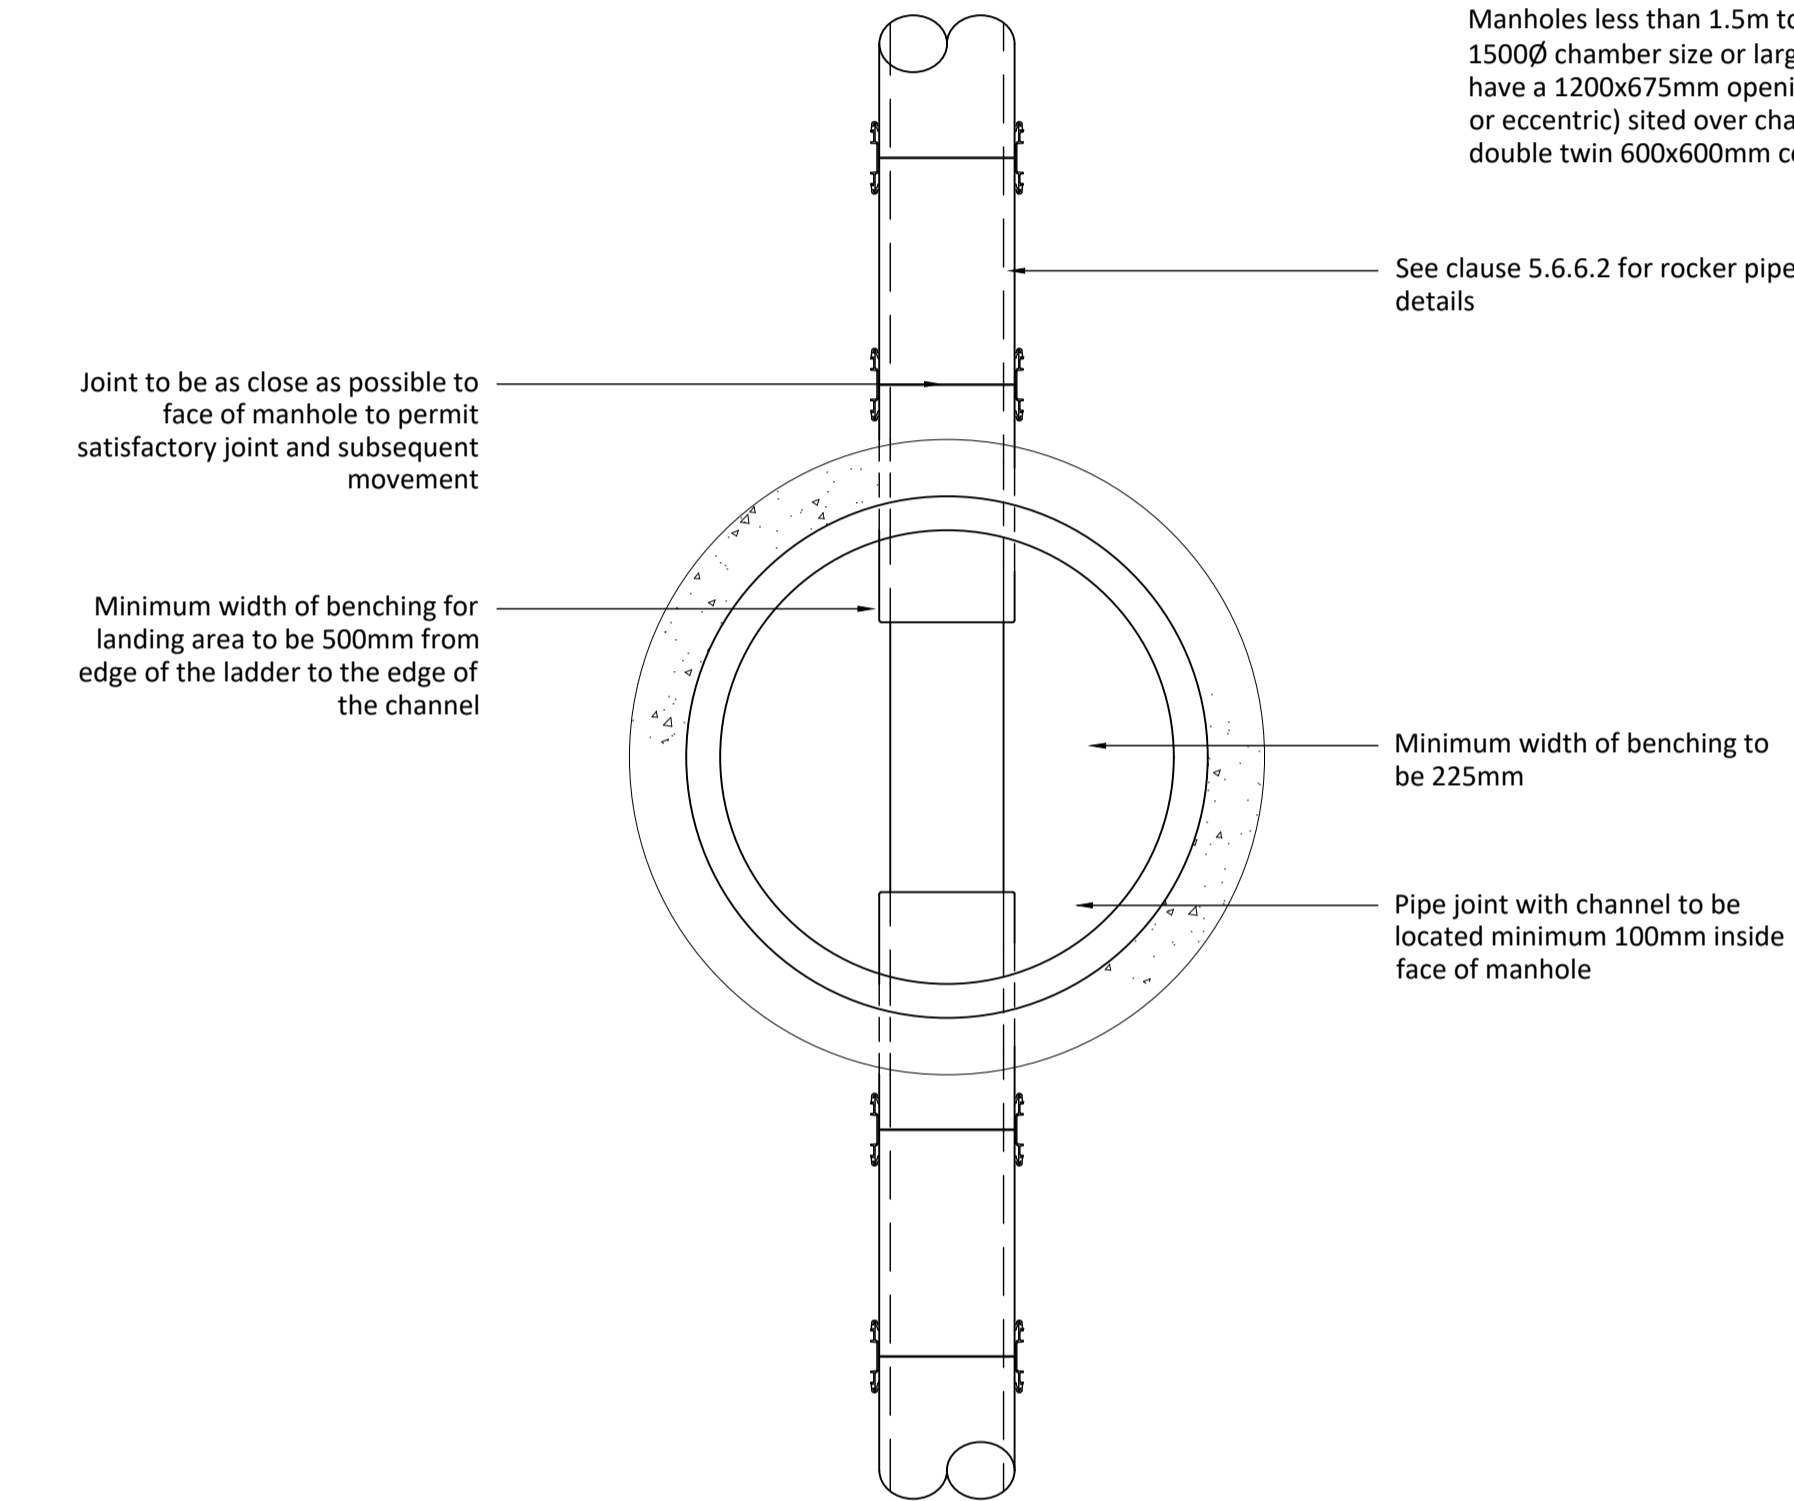

TYPICAL MANHOLE DETAIL TYPE B1/E
Depth from cover level to soffit of pipe 1.0m to 1.5m

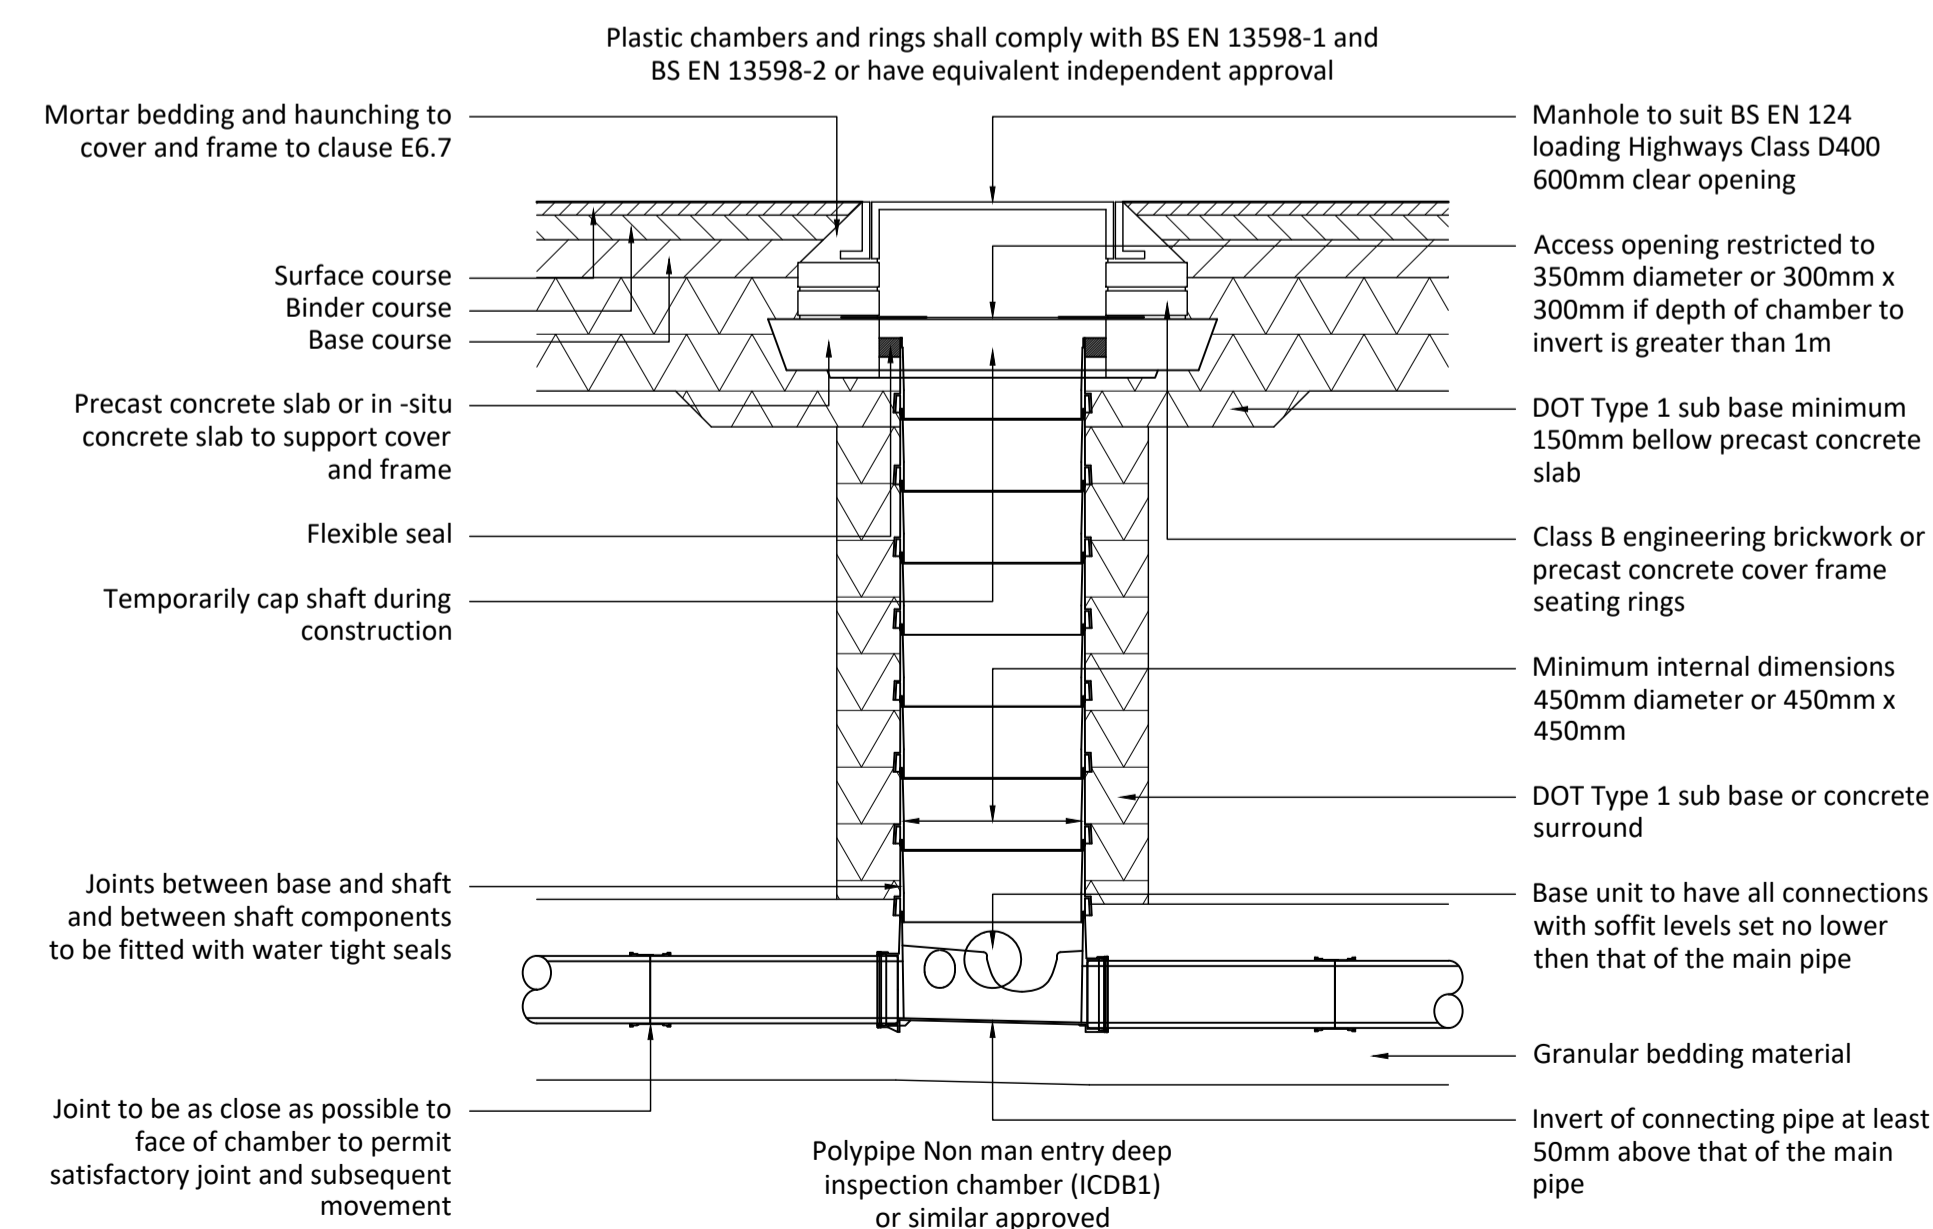

TYPICAL INSPECTION CHAMBER DETAIL TYPE 3
Maximum depth from cover level to soffit of pipe in areas subject to vehicle loading 3m, non-entry

DESIGN REVIEW

Design review by:	Checked by:
Residual hazards:	
1. For general notes refer to drawing 002.	

DRAWING NOTES

- Yorkshire Water Notes**
- All adoptable sewers to be BSI Kitemark (certified to WIS 4-35-01).
 - Adoptable sewer pipes to be laid in maximum 3 metre lengths unless there is a specific operational need to lay longer lengths.
 - Plastic channel sections in manholes are not acceptable and Yorkshire Water would prefer clayware channel in manholes. We have found that plastic channels are difficult to set in concrete because they float and a satisfactory finish cannot be obtained on the benching.
 - All adoptable sewer works and material to be in accordance with "Sewers for Adoption" 6th Edition, The Relevant British/European and Yorkshire Water's Standards/Requirements/Addendum to the Mechanical and Electrical Specification and Kitemarked.
 - Manhole covers shall/must have a clear opening of 600mm and shall be class D400 to BS EN 124 with 150mm deep frames in highways.
 - Filled ground must be filled and consolidated under the supervision and to the satisfaction of Yorkshire Water before any sewer works are carried out.
 - Yorkshire Water is not obliged to accept new filter drain/land drainage run-off into the public sewer network or adoptable drainage system (directly or in-directly). An alternative method of disposal of the land drainage run-off will therefore be required and you will have to liaise with the Local Authority, Land Drainage Section with regard to the disposal of the filter drain/land drainage run-off.
 - Cover slabs must carry the BSI Kitemark or will be rejected by Yorkshire Water Inspector. Sulphate resistant cement (C20-DC2) and precast concrete products must be used or a laboratory report provided proving that such precautions are not necessary.
 - The adoptable sewers should be a minimum of 1m and manholes 0.5m from kerb faces and service margins.
 - "Sewers must have 5 metres clearance from trees and hedges (please also refer to Figure 2.3 on page 33 in "Sewers for Adoption" 6th Edition for restrictions on tree planting adjacent to sewers)".
 - Sewers to be laid in Class "S" Bedding (150mm granular bed and surround). Where depth of cover to top of the sewer is less than 1.2m in highways and verges (or less than 900mm in none vehicular access then a concrete slab should be provide above granular bed and surround).
 - Bedding and backfill material to conform to the requirement of Water Industry Specification 4-08-02 (Table A2).
 - The chamber size of manholes with more than one connection in them may need to be increased an increment to accommodate the connections and bends.
 - Yorkshire Water policy is not to accept Type "C" brick manholes and 1050mm dia manhole rings. Instead it is preferred that you use a type "B" manhole with 1200mm dia or 1500mm dia rings, with the opening sited over the channel where depth of cover to pipe soffit is 1 - 1.5m.
 - Design done in accordance with SFA 6
 - Plastic channel sections in manholes are not acceptable and Yorkshire Water would prefer clayware channel in manholes. We have found that plastic channels are difficult to set in concrete because they float and a satisfactory finish cannot be obtained on the benching.
 - Cover slabs must carry the BSI Kitemark or will be rejected by Yorkshire Water Inspector. Where the clear opening of the kitemarked product is different to that of the cover and frame, a loading bearing slab should be fitted above the cover slab to bring the size down to 600mm x 600mm for the Yorkshire Water specified cover size. Please refer to Concrete Pipe Systems Association (CPSA), "Technical Bulletin" issued Autumn 2004 for Kitemarked cover slab opening sizes.
 - Sulphate resistant cement (C20-DC2) and precast concrete products must be used or a laboratory report provided proving that such precautions are not necessary.

29.09.17	PPIC Detail added	JR	CB	P3
10.06.16	Brick work note amended	JR	CB	P2
18.05.16	Initial Issue	JR	CB	P1
Date	Revision	By	Chkd	Rev

ADEPT Civil and Structural Consulting Engineers
Engineering Better Solutions Together

ice **HAS** **INVESTORS IN PEOPLE**

Tel: 0113 239 4518
Web: www.adeptcsce.com
email: inbox@adeptcsce.com

14 Festoon Rooms, Sunny Bank Mill
Farsley, Leeds LS28 5JJ
85 Tottenham Court Road
London, W1T 4TQ - Tel: 020 3287 6677

Project: Hill End Road, Mapplewell

Title: Typical Drainage Details - Sheet 1 of 2

Client: ESH Property Services

Scale @ A1	1:20	Drawn	JR	Checked	CB
Date	May 2016	Status	Preliminary		
Drw. No.	00.15021/102	Rev.	P3		