



Front

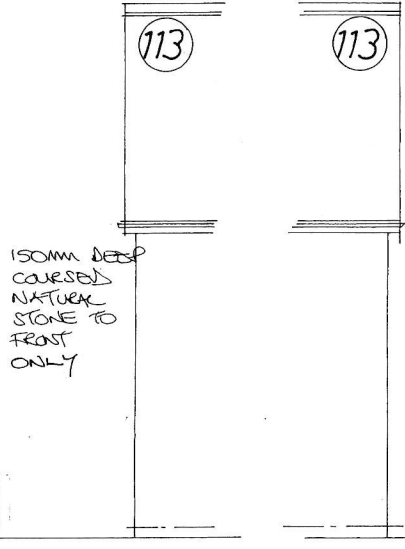

MARLEY MODERN FLAT PROFILE CONCRETE INTERLOCKING TILES - GREY COLOUR

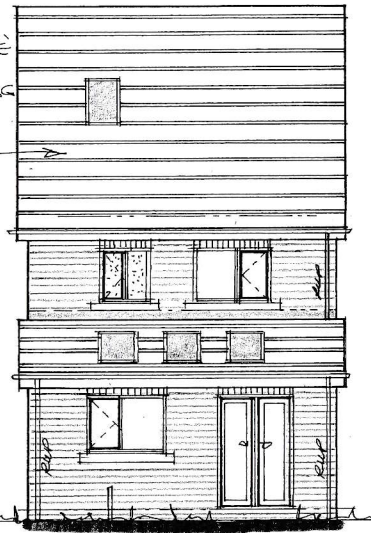

Rear


Garry Greetham Associates Residential Design Consultant
 Westwood House
 18 Carr Lane Tankersley
 Barnsley S75 3BE
 Tel 07786062364

Project	Detached Dwelling
Client	Mr Shane O'Keefe
Title	Elevations
Address	Adj. 113 Hoyland Road, Hoyland Common, Barnsley, S74 0AP
Drawn By	GGG
Scale	1:100 @ A3 Date Apr 26
Drawing No	531-03 Rev

Member of the Chartered Institute Of Architectural Technologists




Side

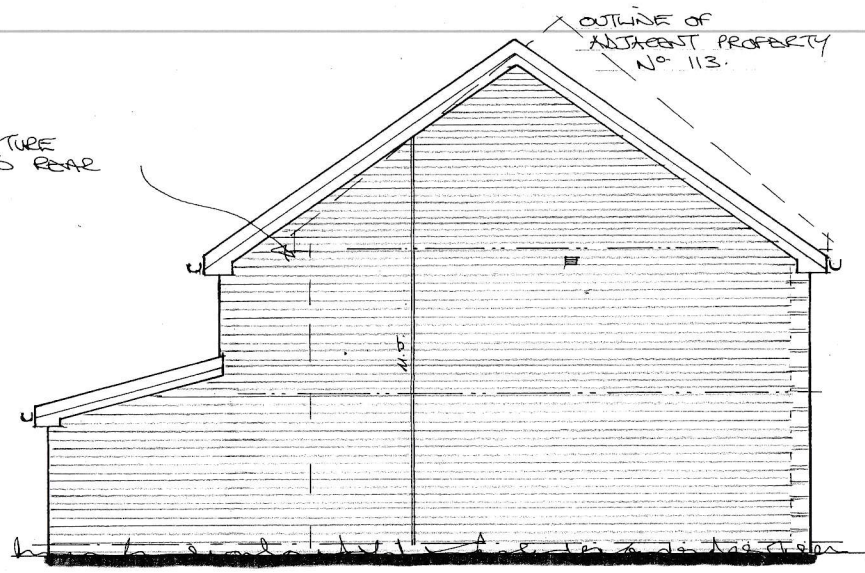

Side

113


EXISTING BOUNDARY WALL

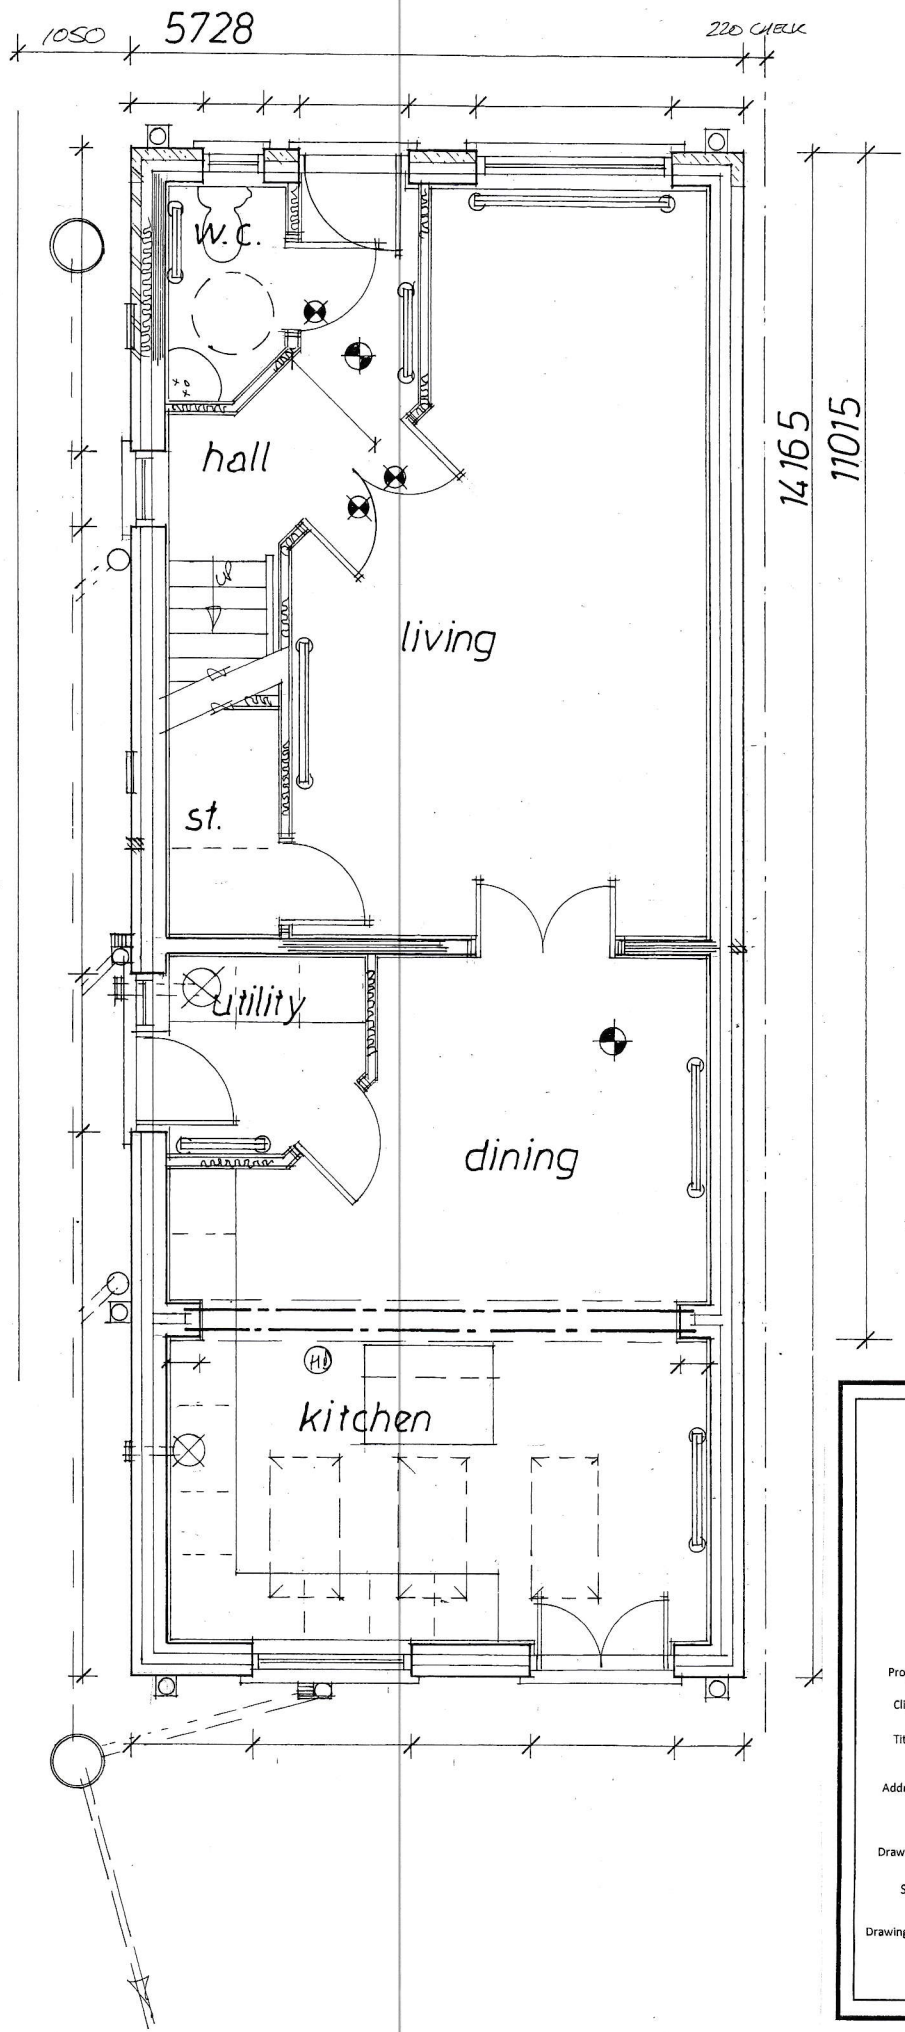

Garry Greetham Associates Residential Design Consultant
 Westwood House
 18 Carr Lane
 Tankersley
 Barnsley S75 3BE
 Tel 07786062364

Project	Detached Dwelling
Client	Mr Shane O'Keefe
Title	Ground Floor Layout
Address	Adj. 113 Hoyland Road, Hoyland Common, Barnsley. S74 0AP
Drawn By	GGG
Scale	1:50 @ A3 Date Apr 26
Drawing No	531-04 Rev


Member of the Chartered Institute
Of Architectural Technologists

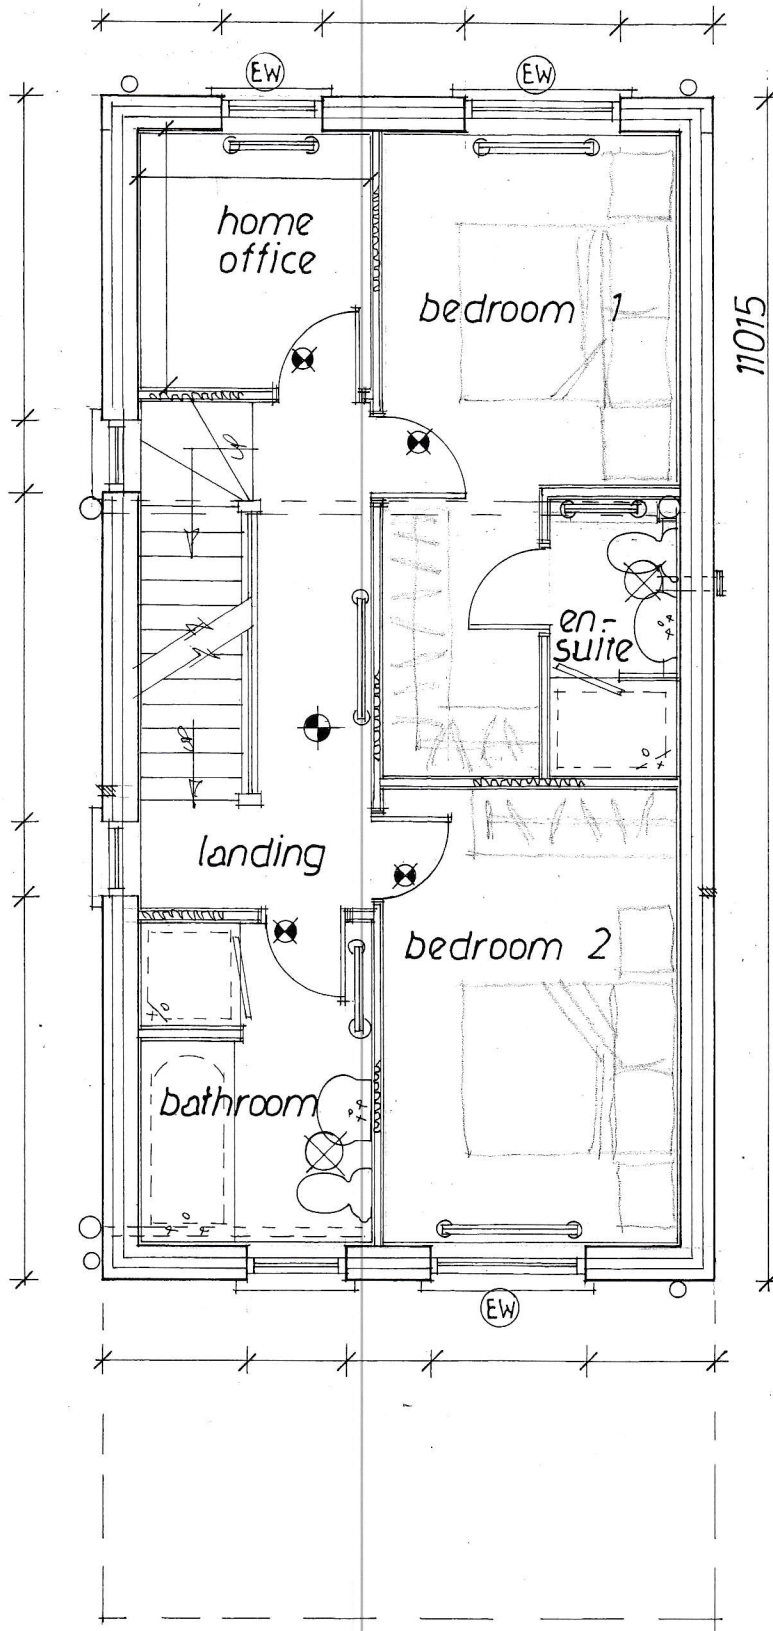

Garry Greetham Associates Residential Design Consultant
 Westwood House
 18 Carr Lane
 Tankersley
 Barnsley S75 3BE
 Tel 07786062364

Project	Detached Dwelling
Client	Mr Shane O'Keefe
Title	First Floor Layout
Address	Adj. 113 Hoyland Road, Hoyland Common, Barnsley, S74 0AP
Drawn By	GGG
Scale	1:50 @ A3 Date Apr 26
Drawing No	531-05 Rev

Member of the Chartered Institute
 Of Architectural Technologists

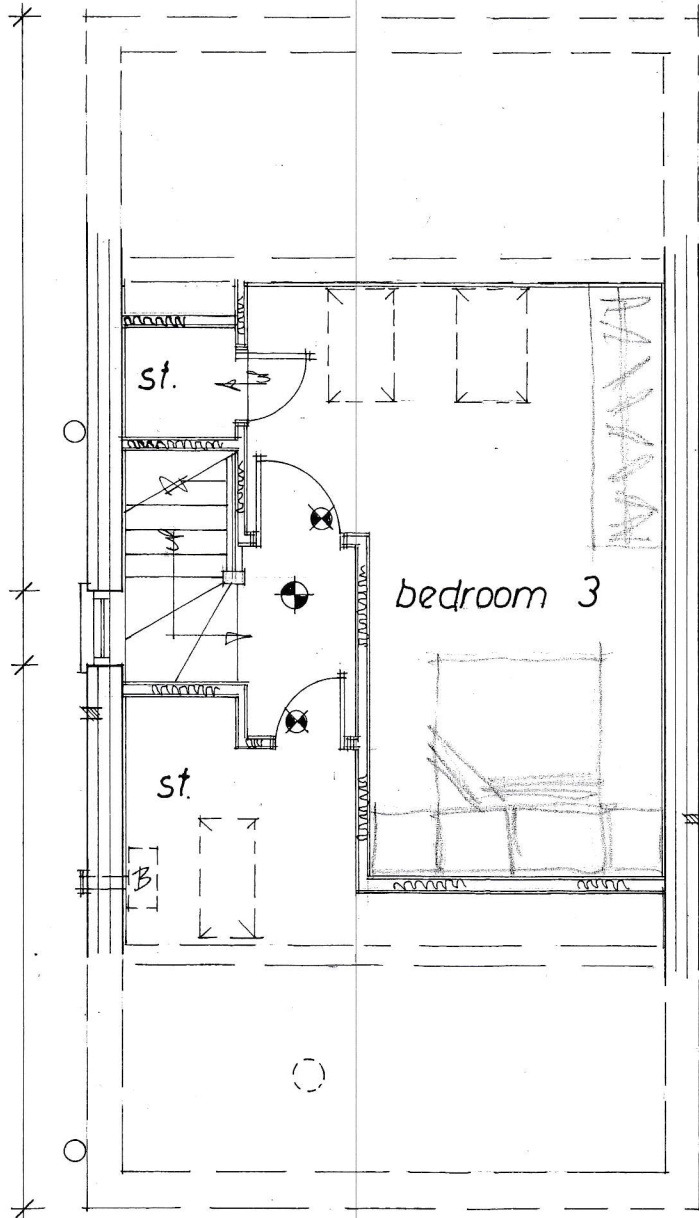


Garry
Greetham
Associates
Residential
Design Consultant
Westwood House
18 Carr Lane
Tankersley
Barnsley S75 3BE
Tel 07786062364

Project	Detached Dwelling
Client	Mr Shane O'Keefe
Title	Second Floor Layout
Address	Adj. 113 Hoyland Road, Hoyland Common, Barnsley. S74 0AP
Drawn By	GGG
Scale	1:50 @ A3 Date Apr 26
Drawing No	531-06 Rev

Member of the Chartered Institute
Of Architectural Technologists

RIDGE OF N° 113 HOYLAND ROAD

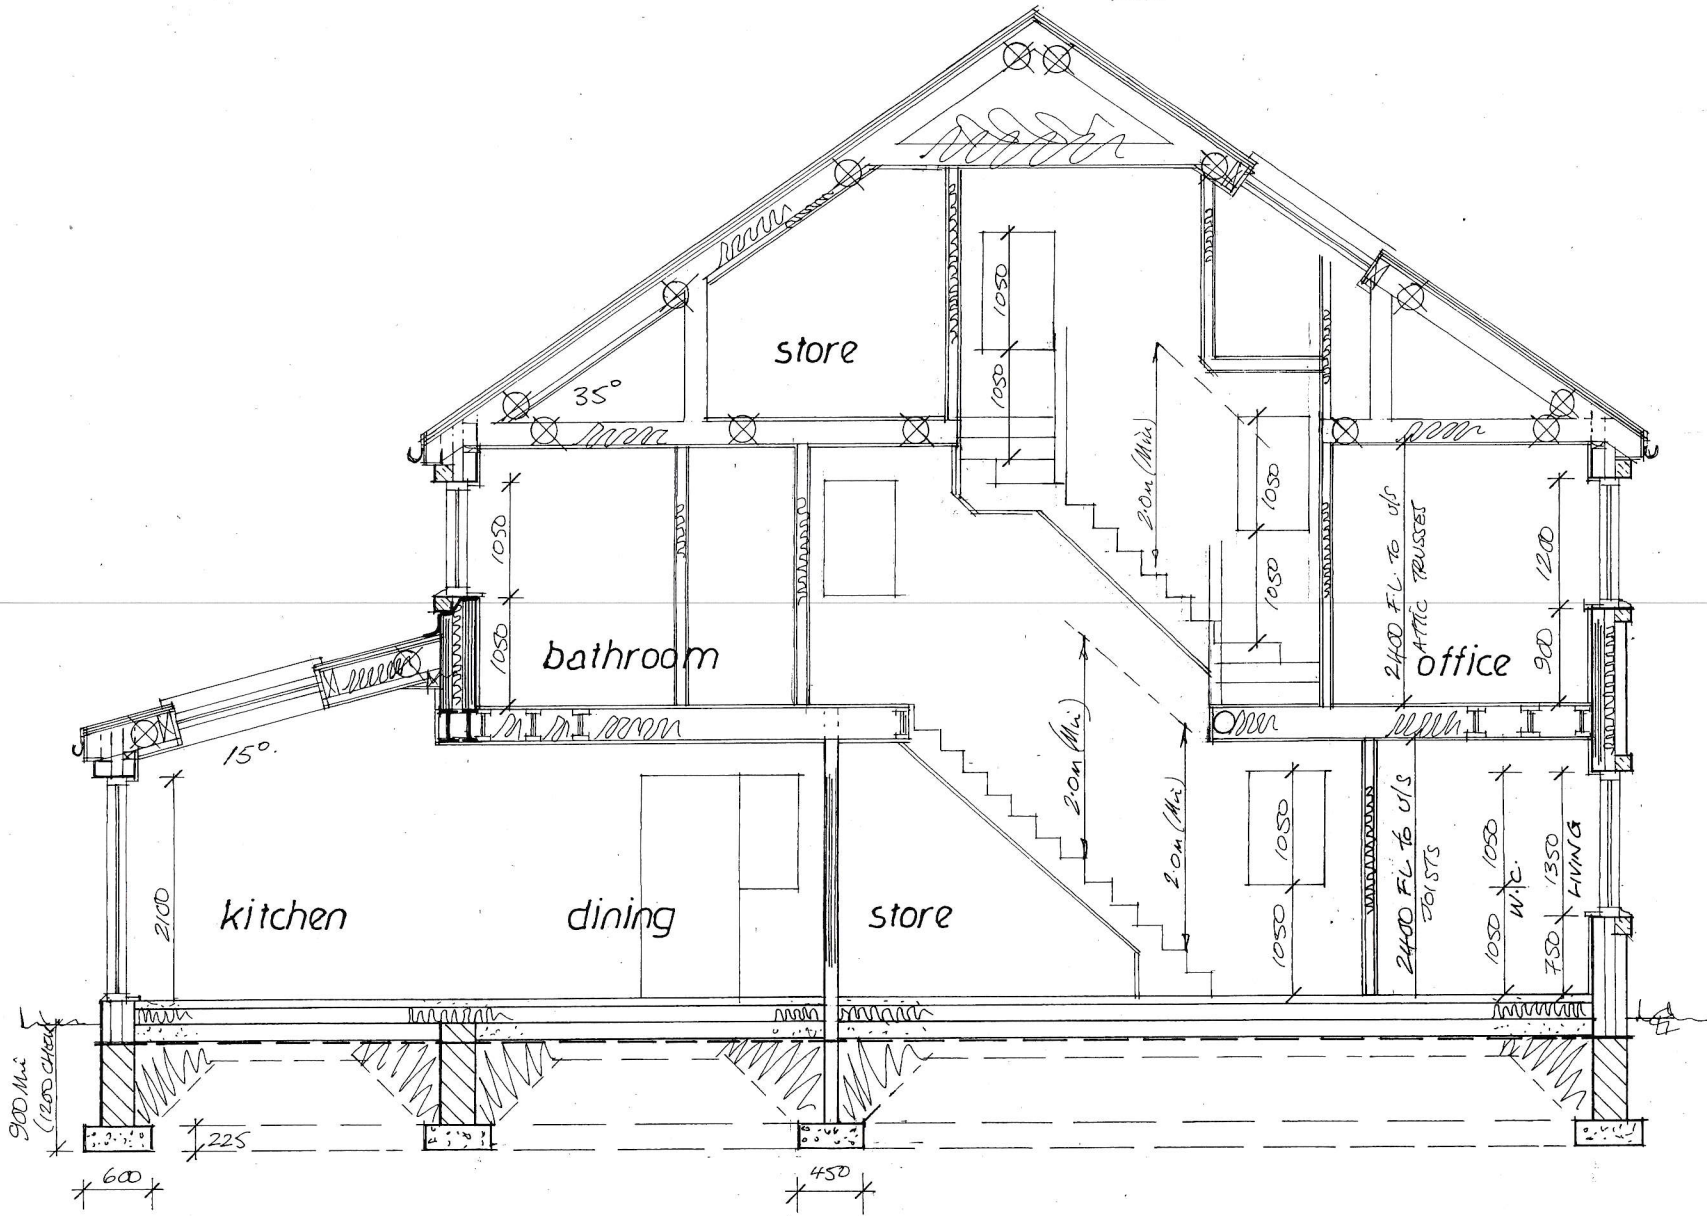


Garry
Greetham
Associates
Residential
Design Consultant
Westwood House
18 Carr Lane
Tankersley
Barnsley S75 3BE
Tel 07786062364


Project	Detached Dwelling	
Client	Mr Shane O'Keefe	
Title	Typical Section	
Address	Adj. 113 Hoyland Road, Hoyland Common, Barnsley, S74 0AP	
Drawn By	GGG	
Scale	1:50 @ A3	Date Apr 26
Drawing No	531-07	Rev

Member of the Chartered Institute
Of Architectural Technologists


Elevations 1:100

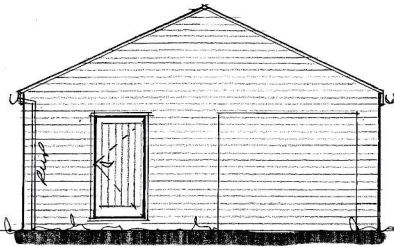

Side

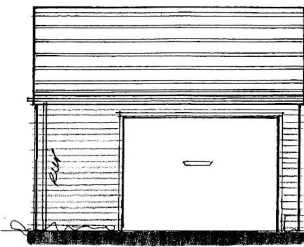


Front

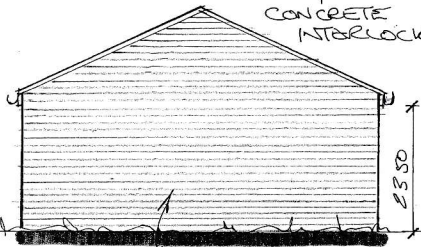

Side



DARK RED MIXTURE BRICKWORK

MARLEY MODERN 'FLAT PROFILE' TILES
GREY COLOUR
CONCRETE INTERLOCKING

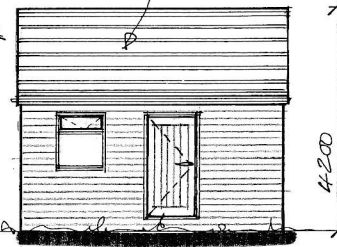

Rear

4200

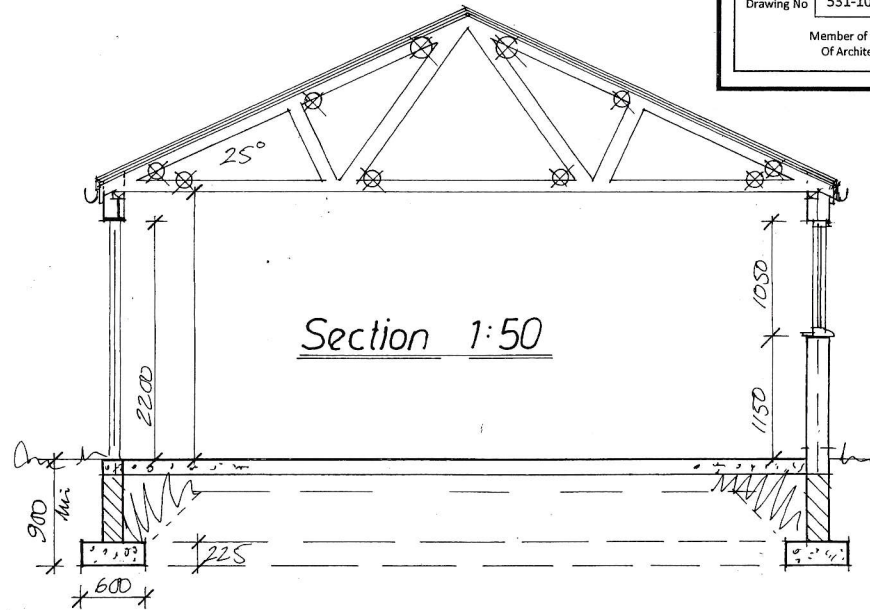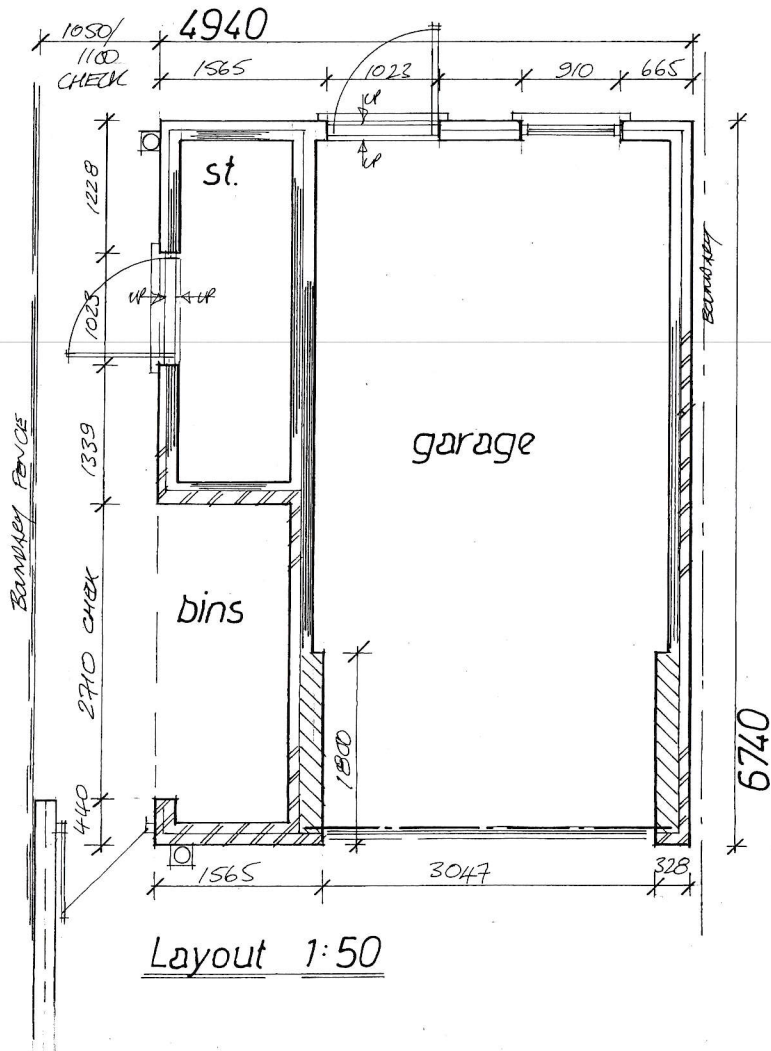

Garry Greetham Associates Residential Design Consultant
Westwood House
18 Carr Lane
Tankersley
Barnsley S75 3BE
Tel 07786062364

Project	Detached Dwelling	
Client	Mr Shane O'Keefe	
Title	Detached Garage	
Address	Adj. 113 Hoyland Road, Hoyland Common, Barnsley, S74 0AP	
Drawn By	GGG	
Scale	Scales @ A3	Date Apr 26
Drawing No	531-10	Rev

Member of the Chartered Institute of Architectural Technologists