

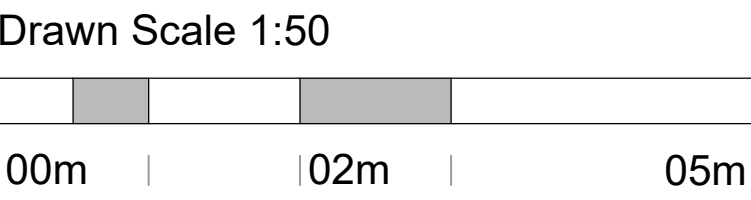



\*For the purposes of Planning Consent the following applies to any copy of this drawing made by the Local Authority:  
This copy has been made by and with the authority of the person required to make the plan and drawing open to public inspection pursuant to Section 47 of the Copyright, Designs and Patents Act 1988. Unless that Act provides a relevant exception to copyright, the copy must not be copied without the prior permission of the copyright owner. If any copy is made under the authority only the whole drawing including the copyright holder's name and this notice, is to be copied.\*

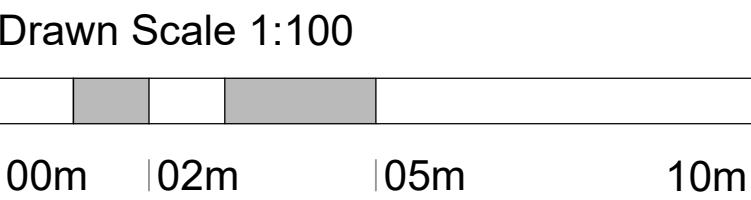

Elevation A

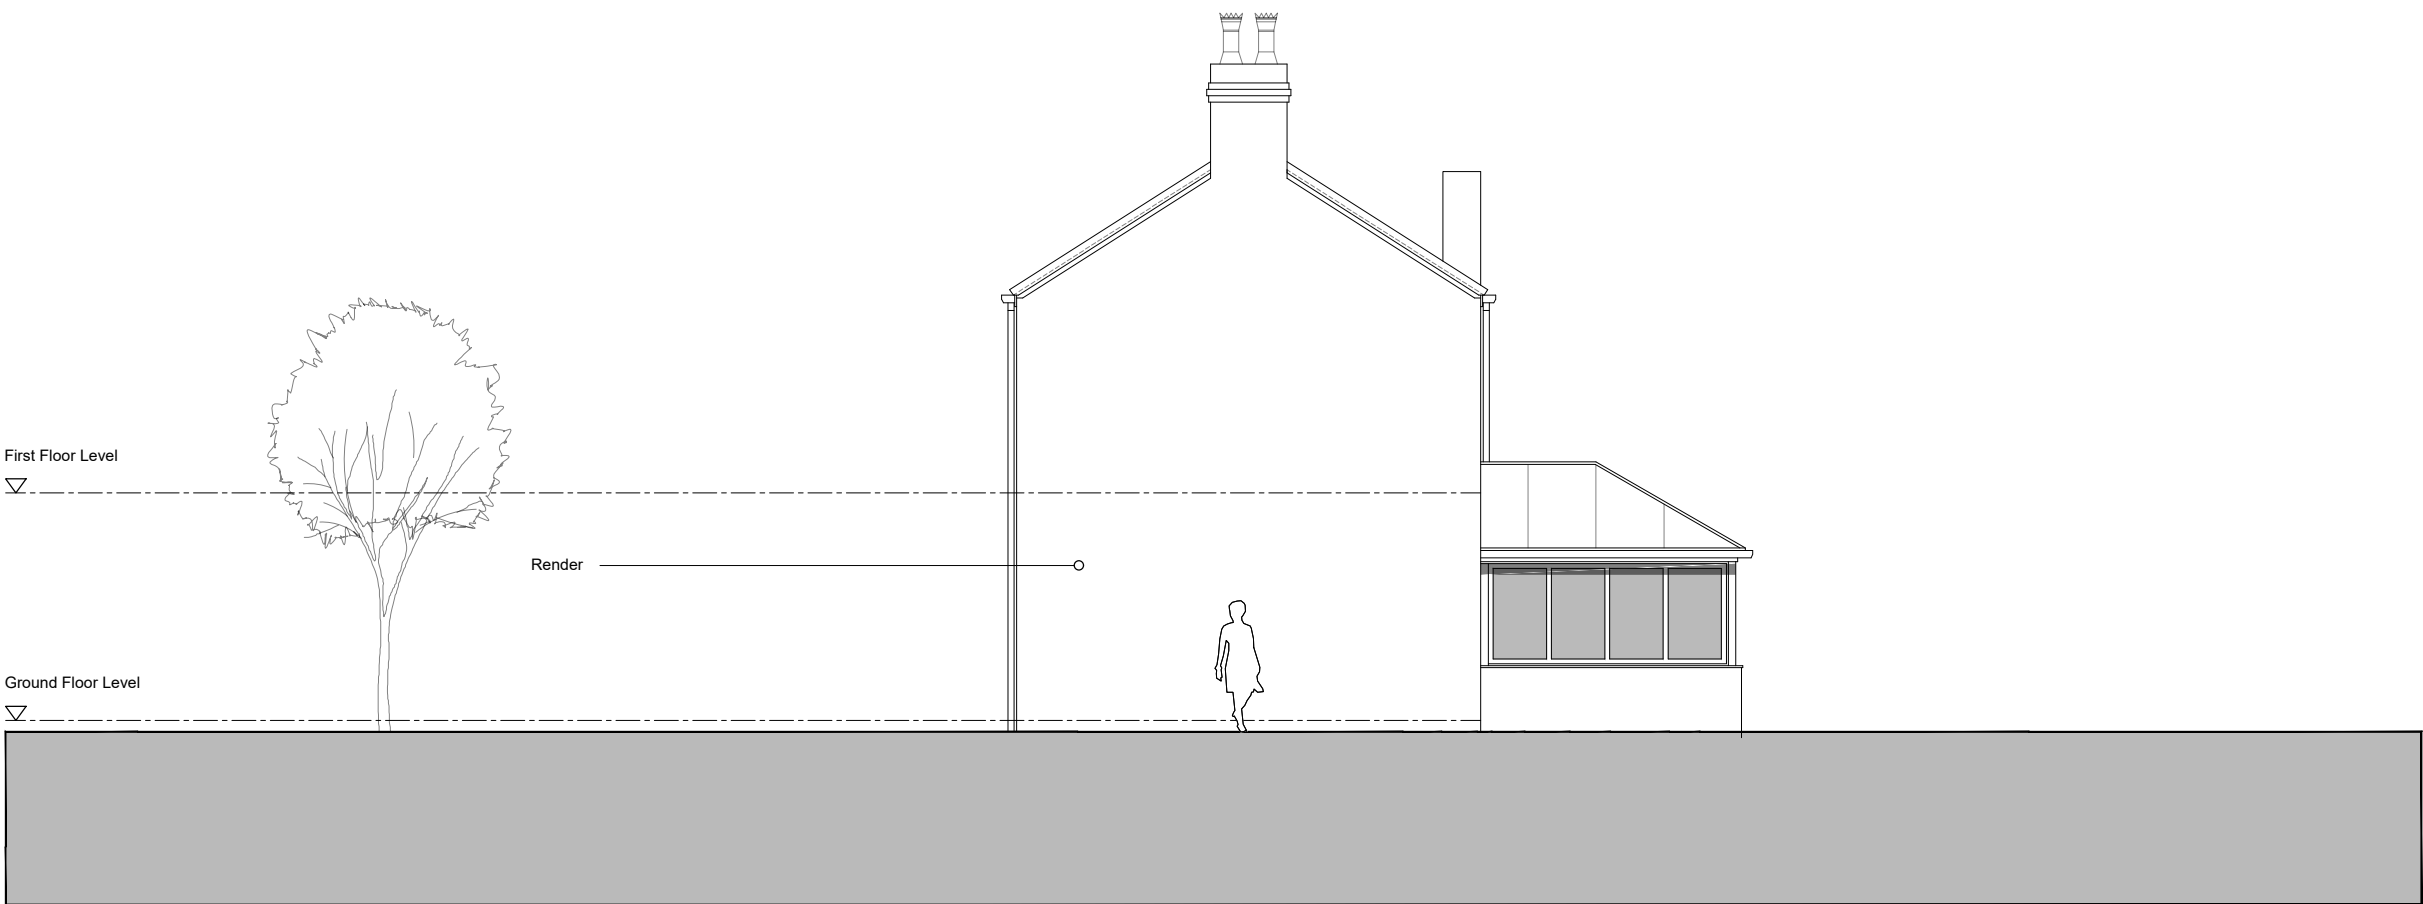

Elevation B

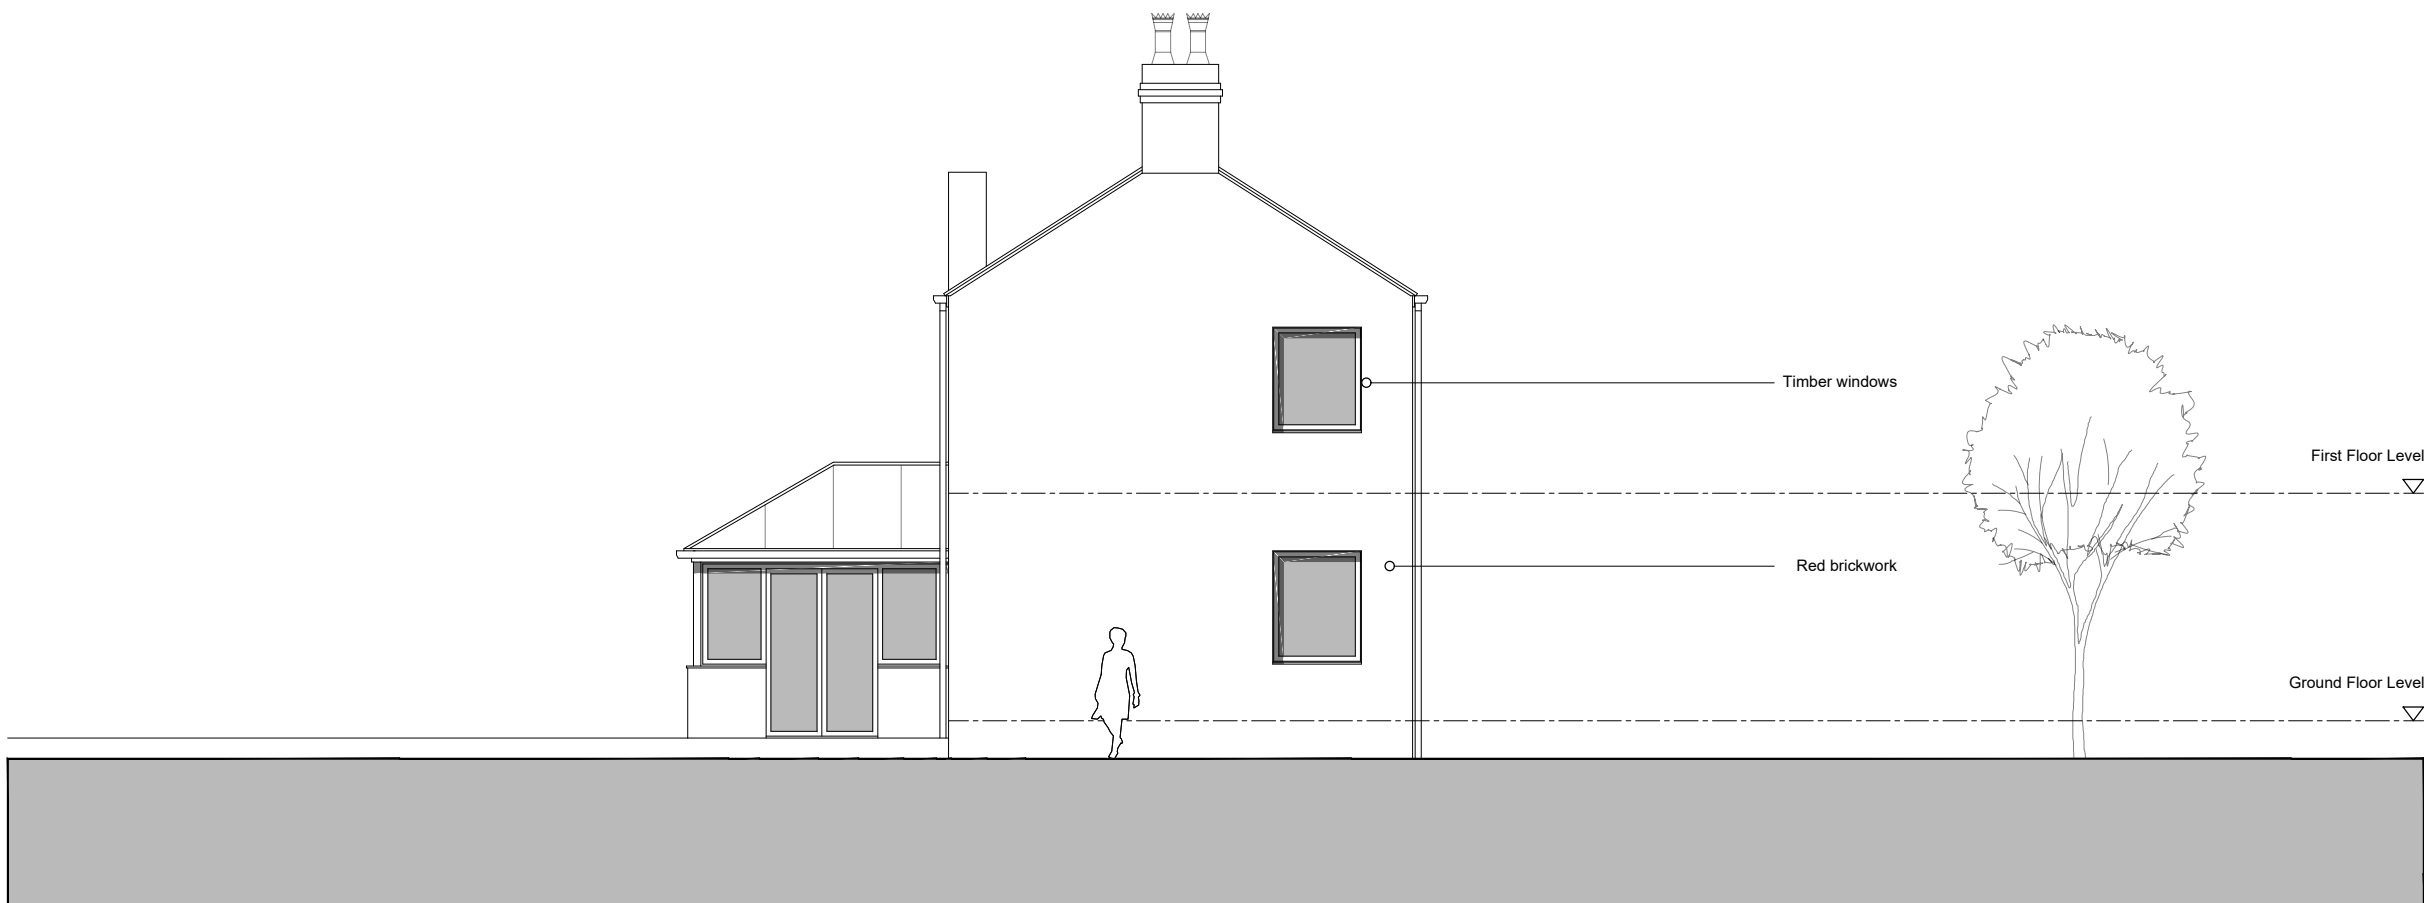

Elevation C



Elevation D

| Issue Purpose: PLANNING APPLICATION   |  |
|---|--|
| AHJ architects   |  |
| The Courtyard<br>12a Commercial Road<br>Skelmanthorpe<br>Huddersfield<br>HD8 9AA                                                                                   |  |
| t   07968944840<br>e   info@ahjarchitects.co.uk   |  |
| www.ahjarchitects.co.uk   |  |
| AHJ<br>architects   |  |
| Client    Kate Winch   |  |
| Project   2463 : The Hollies : Domestic Extension   |  |
| Title      Existing Elevations   |  |
| Drawing Number   |  |
| Revision   |  |
| Issued From   |  |
| Date        July 2024   |  |
| Scale      1:100 @ A1   |  |
| Drawn    BH    Auth    BH   |  |
| Do not scale from this drawing. Work to signed dimensions, and any discrepancy to be reported to the Architect.<br>Refer to larger scale drawings where available. |  |
| 2463 – D – 20 – 007      –   |  |