




L6
0225
LONG SECTION L06 - Part 1
Scale 1:500 @A0

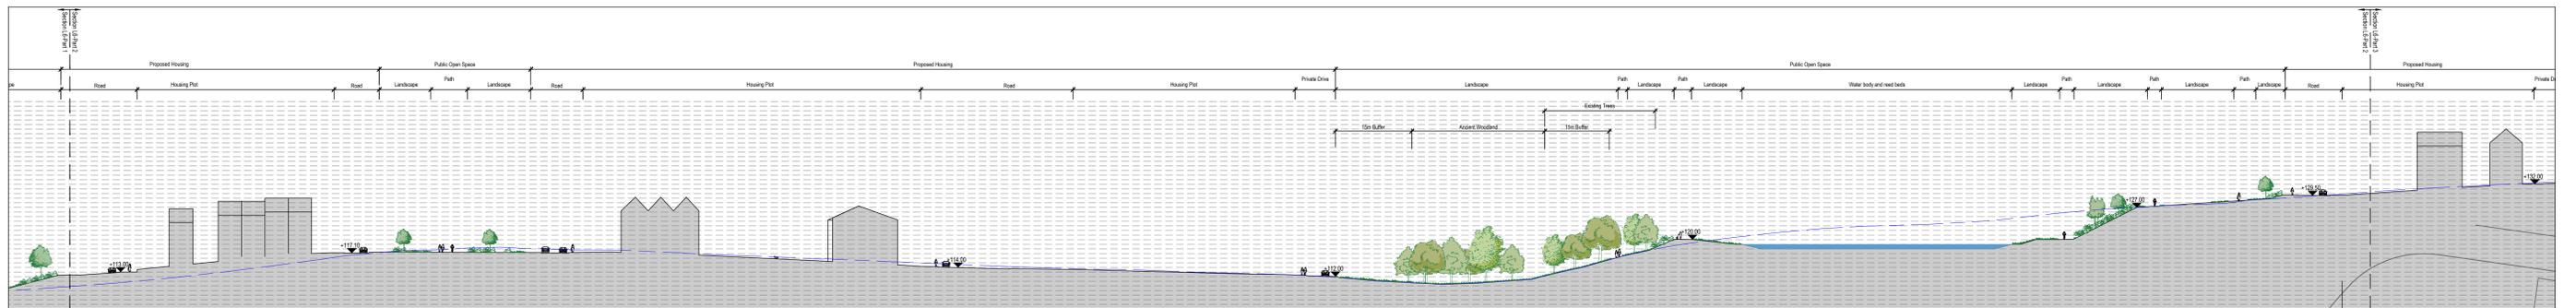

L6
0225
LONG SECTION L06 - Part 2
Scale 1:500 @A0

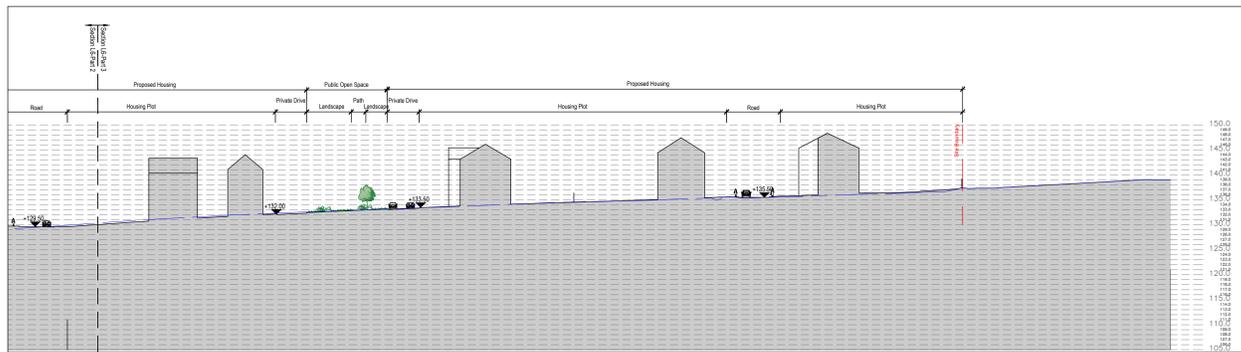

L6
0225
LONG SECTION L06 - Part 3
Scale 1:500 @A0

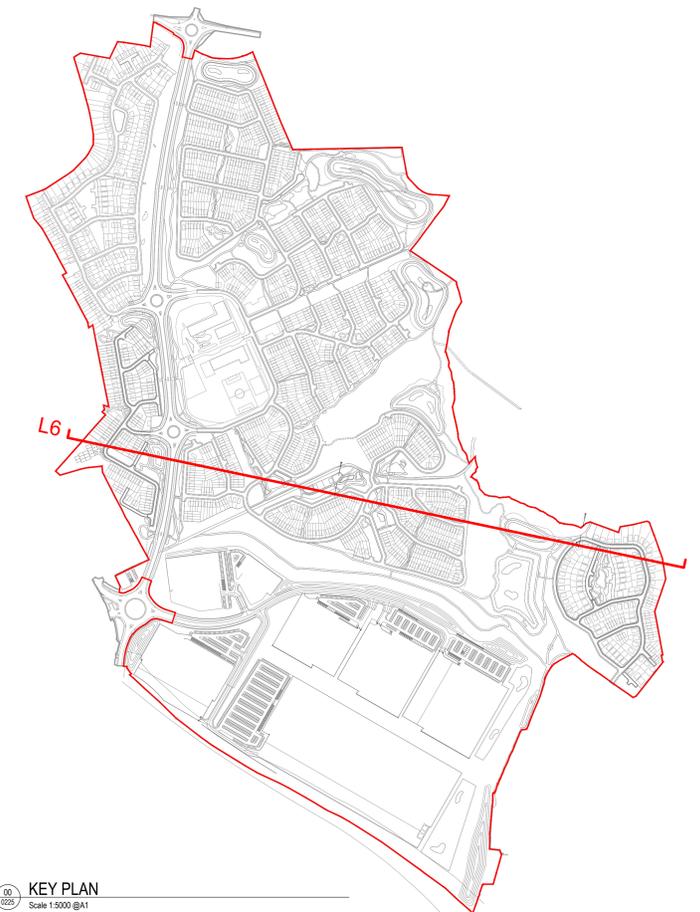

00
0225
KEY PLAN
Scale 1:5000 @A1

rev	details	by	date	rev	details	by	date
00	PLANNING ISSUE	MC	10.10.2023				

Notes

- 1.0 Do not scale from drawing, use figured dimensions only
- 1.1 All dimensions to be checked onsite
- 1.2 This drawing to be read in conjunction with all other Gillespies drawings and specifications

Ordnance Information shown is reproduced from Ordnance Survey material with the permission of Ordnance Survey on behalf of the Controller of Her Majesty's Stationary Office © Crown Copyright. Unauthorised reproduction infringes Crown Copyright and may lead to prosecution or civil proceedings. License No. 1000 17362

Project title
BARNSELY WEST

Drawing title
**Proposed Site Sections Sheet 6:
Long Section L6**

Drawing number
P11745-00-001-GIL-0225

Drawing Status	Revision		
PLANNING	00		
Date	Scale	Drawn	Checked
10.10.23	1:500 @ A0	MC	BK

GILLESPIES
38, Pinner, Phoenix House, 3 South Parade, Leeds, LS1 5QJ
P: 0113 267 2200 F: 0113 267 2800 E: enq@gilspies.co.uk

Client

© copyright GILLESPIES LLP, all rights reserved