
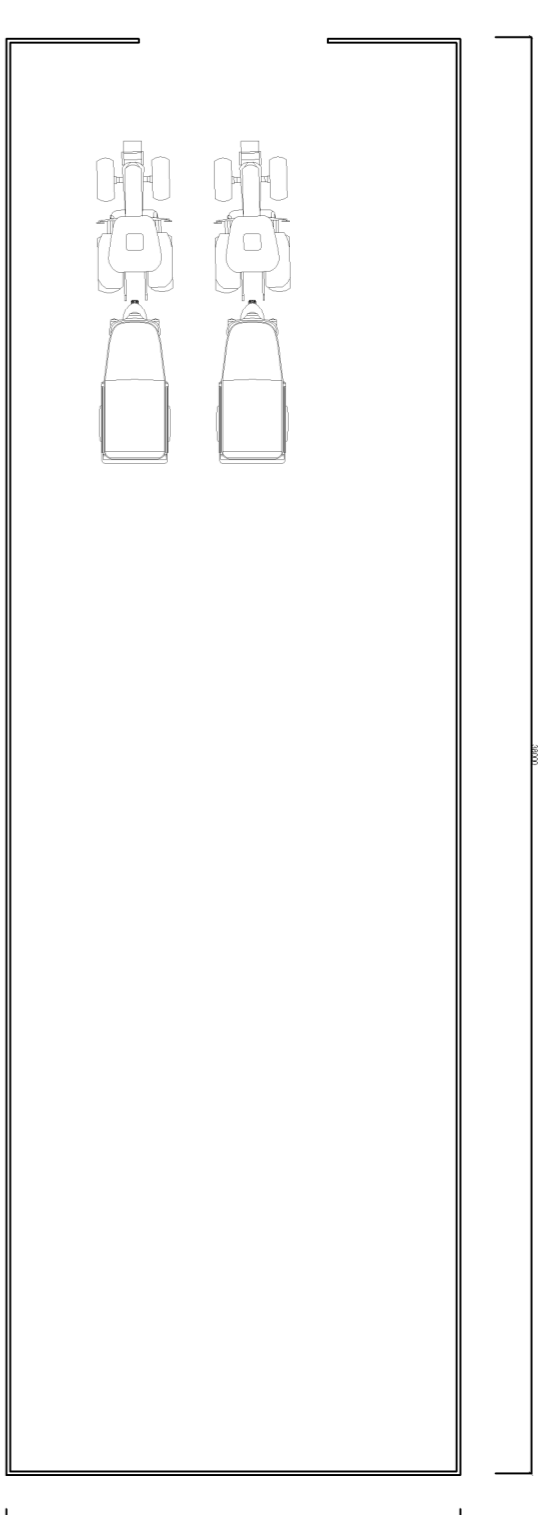


SITE LOCATION 1:1250

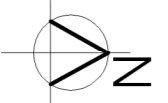

Do not scale from this drawing. Architectural Drawings Ltd to be notified of any discrepancies in figure dimensions and between site conditions and drawings.

© This drawing and the works depicted within are the copyright of Architectural Drawings Ltd and its use on this site only. Where permission should be obtained from Architectural Drawings Ltd before reproduction in whole or part.

Before commencement of the works the contractor must ensure that the site is suitable for the proposed works, all relevant sewer outfalls, level levels and connection points. This drawing must be read in conjunction with and checked against the site conditions and design, layout and engineering drawings.


Discrepancies must be reported to Architectural Drawings Ltd.

The contractor must satisfy himself with the adequacy of the site conditions and the adequacy of the foundations appropriate to the ground conditions are used for any part of the works.

This drawing should not be relied upon to give information on ground conditions and foundations.

This Contractor is to sign and the work in compliance with the Building Regulations, relevant current British Standards.

SCALE BARS	1:100	1:200	1:500	1:1250
1	2	5	10	25
2	4	10	20	50
3	6	15	30	75
4	8	20	40	100

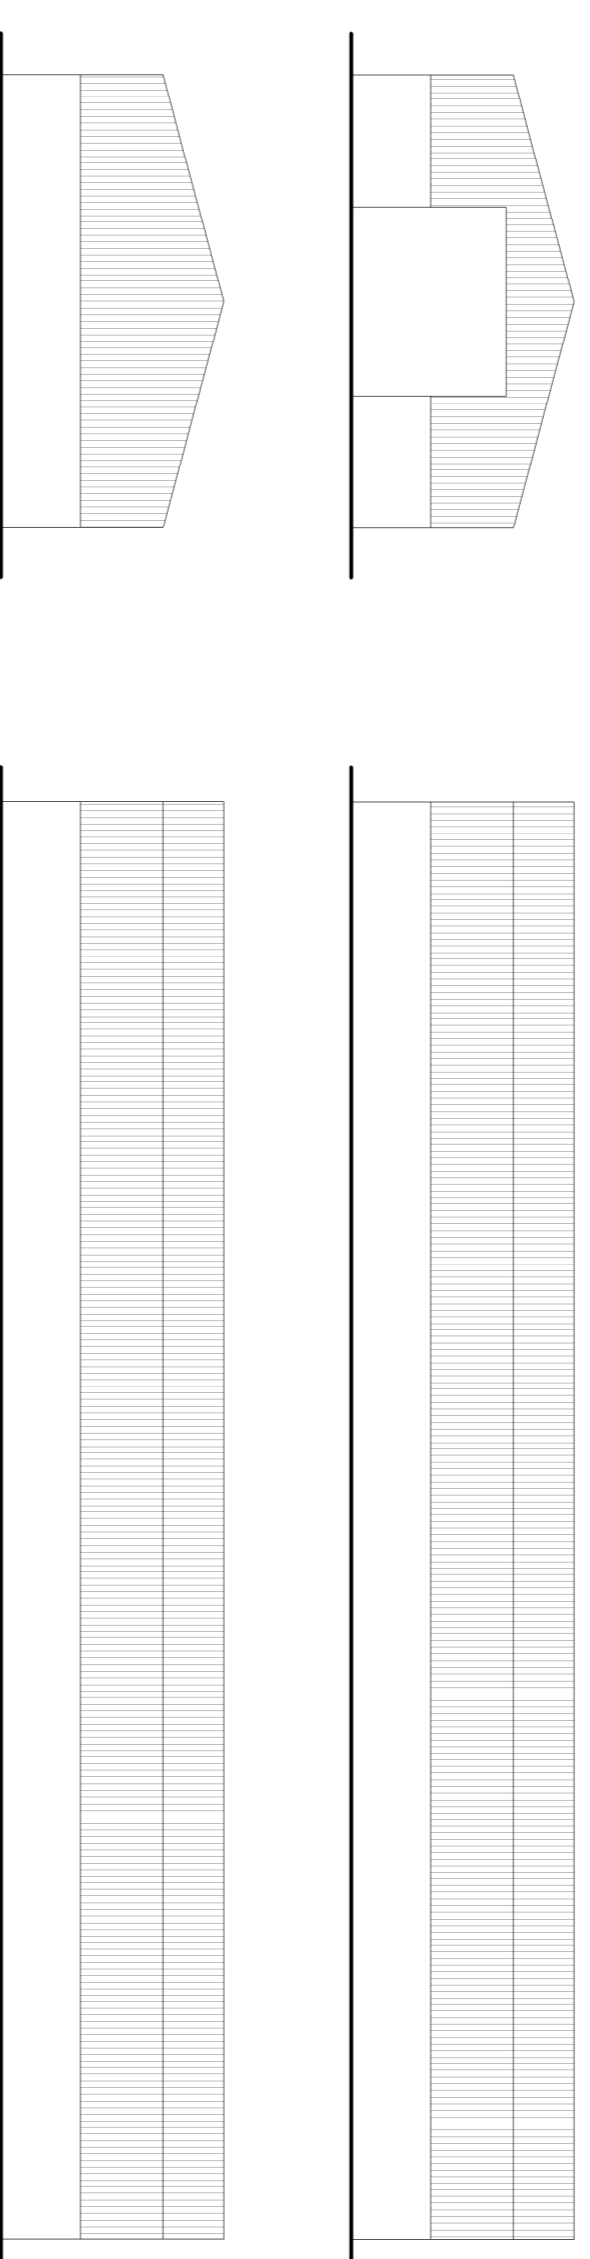

PROPOSED AGRICULTURAL UNIT SCALE 1:200

PROPOSED AGRICULTURAL UNIT  
 O/A SIZE 12 X 38M (468M<sup>2</sup>)  
 HEIGHT MAX 6M  
 STEEL CLADDING OVER 2M TO BE GREEN/BROWN  
 CONCRETE SIDE PANELS UP TO 2M  
 TOTAL AREA SIZE INCLUDING WOODLAND 32.4 ACRES  
 FIELD A 9.2 ACRES  
 FIELD B 8.2 ACRES  
 FIELD C 7 ACRES  
 WOODLAND 10 ACRES  
 N.B. BUILDING TO BE SITED MINIMUM OF 5M FROM NEAREST PUBLIC FOOTPATH

revisions

Design | Develop | Build

architecturaldrawings Ltd

The Octagon, Sheffield S1 1RW  
 Tel: 01142 29188  
 www.architecturaldrawingsLtd.co.uk  
 info@architecturaldrawingsLtd.co.uk

REVISIONS

CLIENT

**MR PEACE**  
**CUCKOLD CARR FARM**

TITLE

**PROPOSED AGRICULTURAL BUILDING**

DRAWING STATUS

**PLANNING**

SCALE 1:1250 @ A1

DATE JUNE 2013

JOB NO. DRAWING NUMBER REV

1005 01 .

# CUCKOLD CARR FARM - PROPOSED BUILDING