



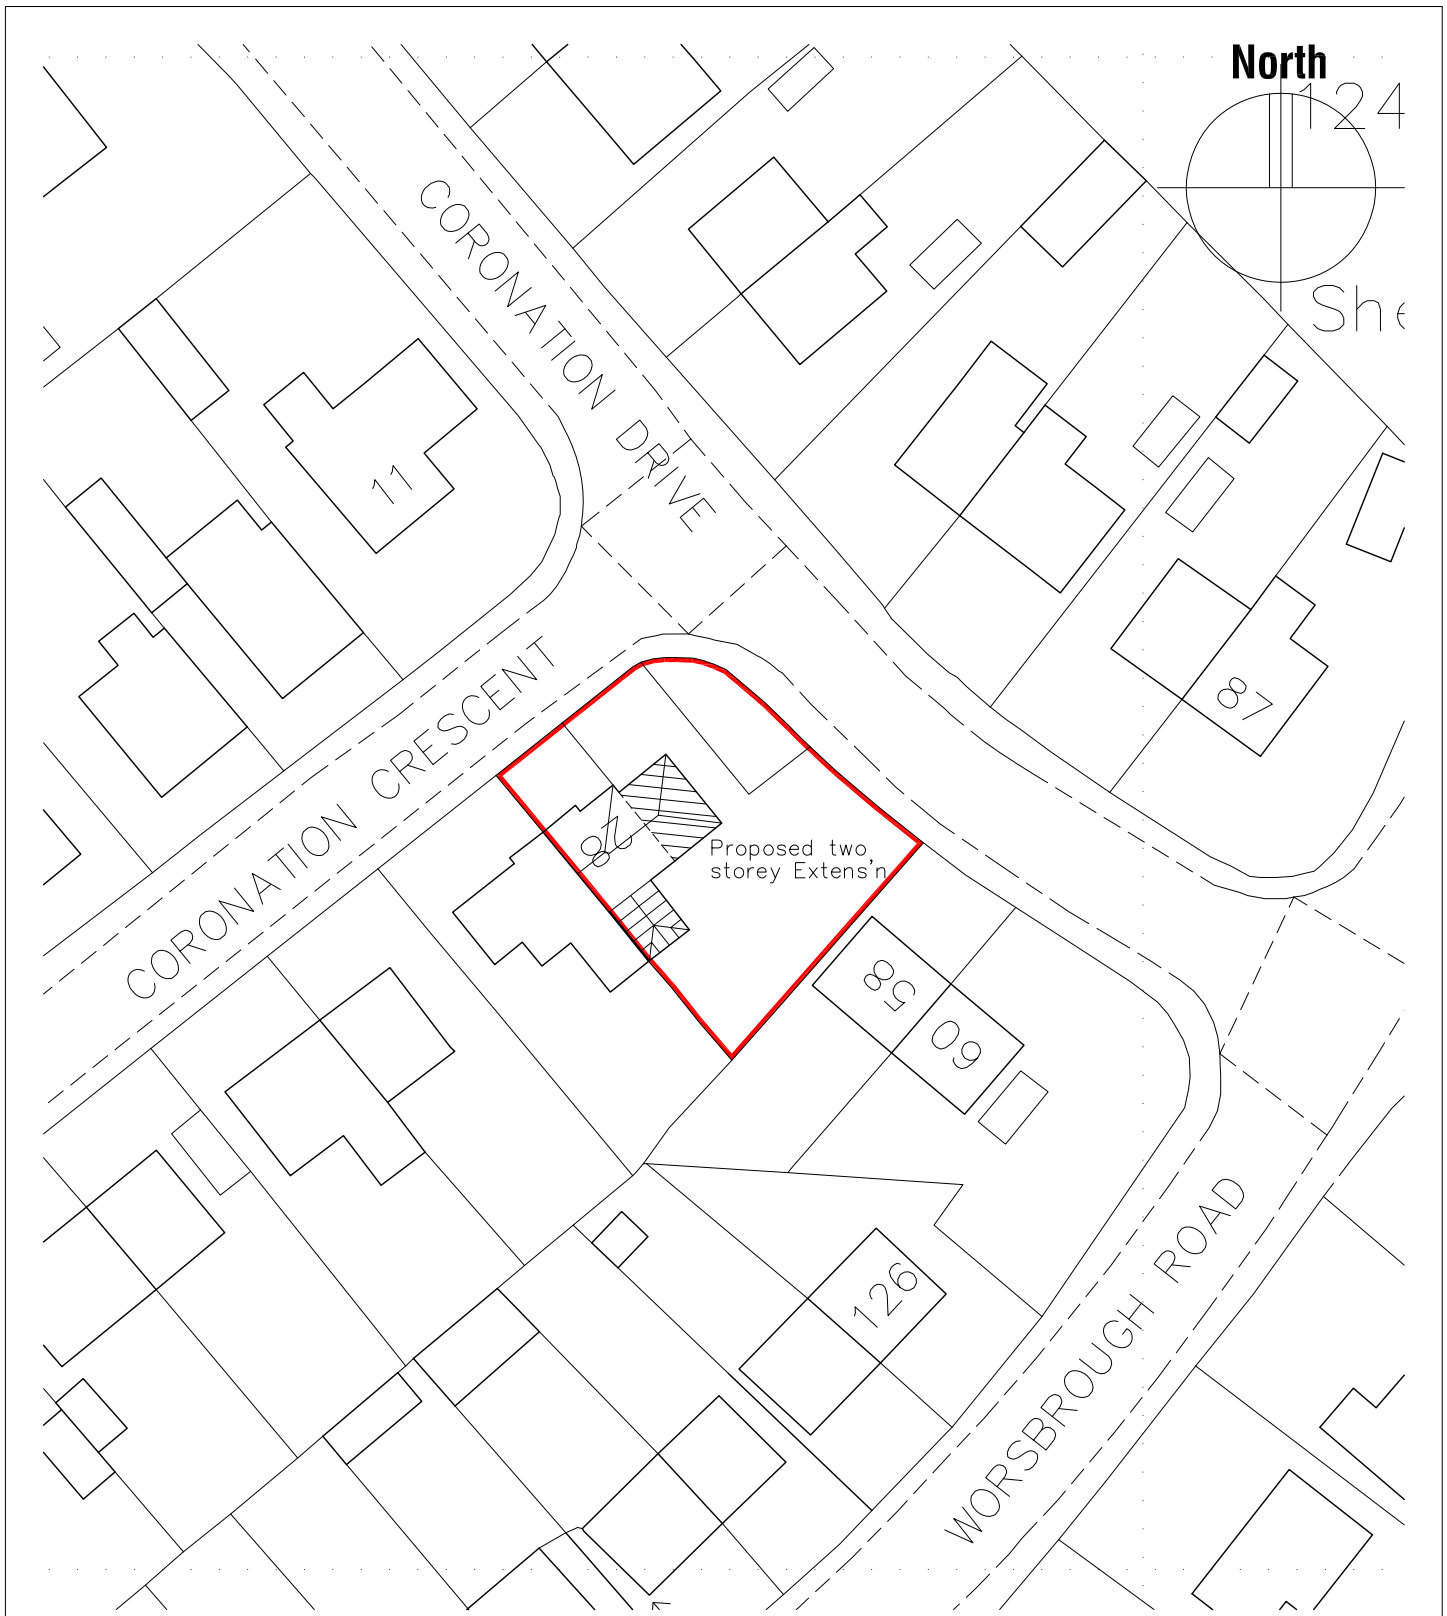

0 cm 2 cm 4 cm 6 cm 8 cm 10 cm 12 cm 14 cm 16 cm 18 cm

28 CORONATION CRESCENT,
BIRDWELL, BARNSELY,
S70 5RN.

BLOCK PLAN

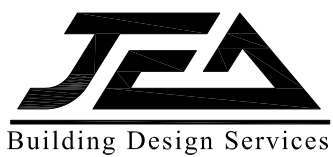

JE Architectural Ltd
23 Windmill Road, Wombwell,
Barnsley, S73 8PW.
Tel: 01226 754507
Email: jealtd@btconnect.com

Ref: 202207

Date: NOV 2022

Scale: 1:500 @ A4

Drwg No: 05

This drawing and the copyright is the Architectural Company's property and maybe used or reproduced only by agreement. All Dimensions in Millimetres Unless specified otherwise and subject to verification on site.