

NOTE
 Drawing use for status issued for only. Feasibility & Planning drawings are not intended for construction or manufacture. J Mahoney Architects Ltd cannot accept any responsibility for issues arising due to this.


All dimensions to be checked on site and any discrepancies to be notified prior to the commencement of work.

Do not scale from this drawing. If in doubt ask


© J Mahoney Architects



SE Elevation

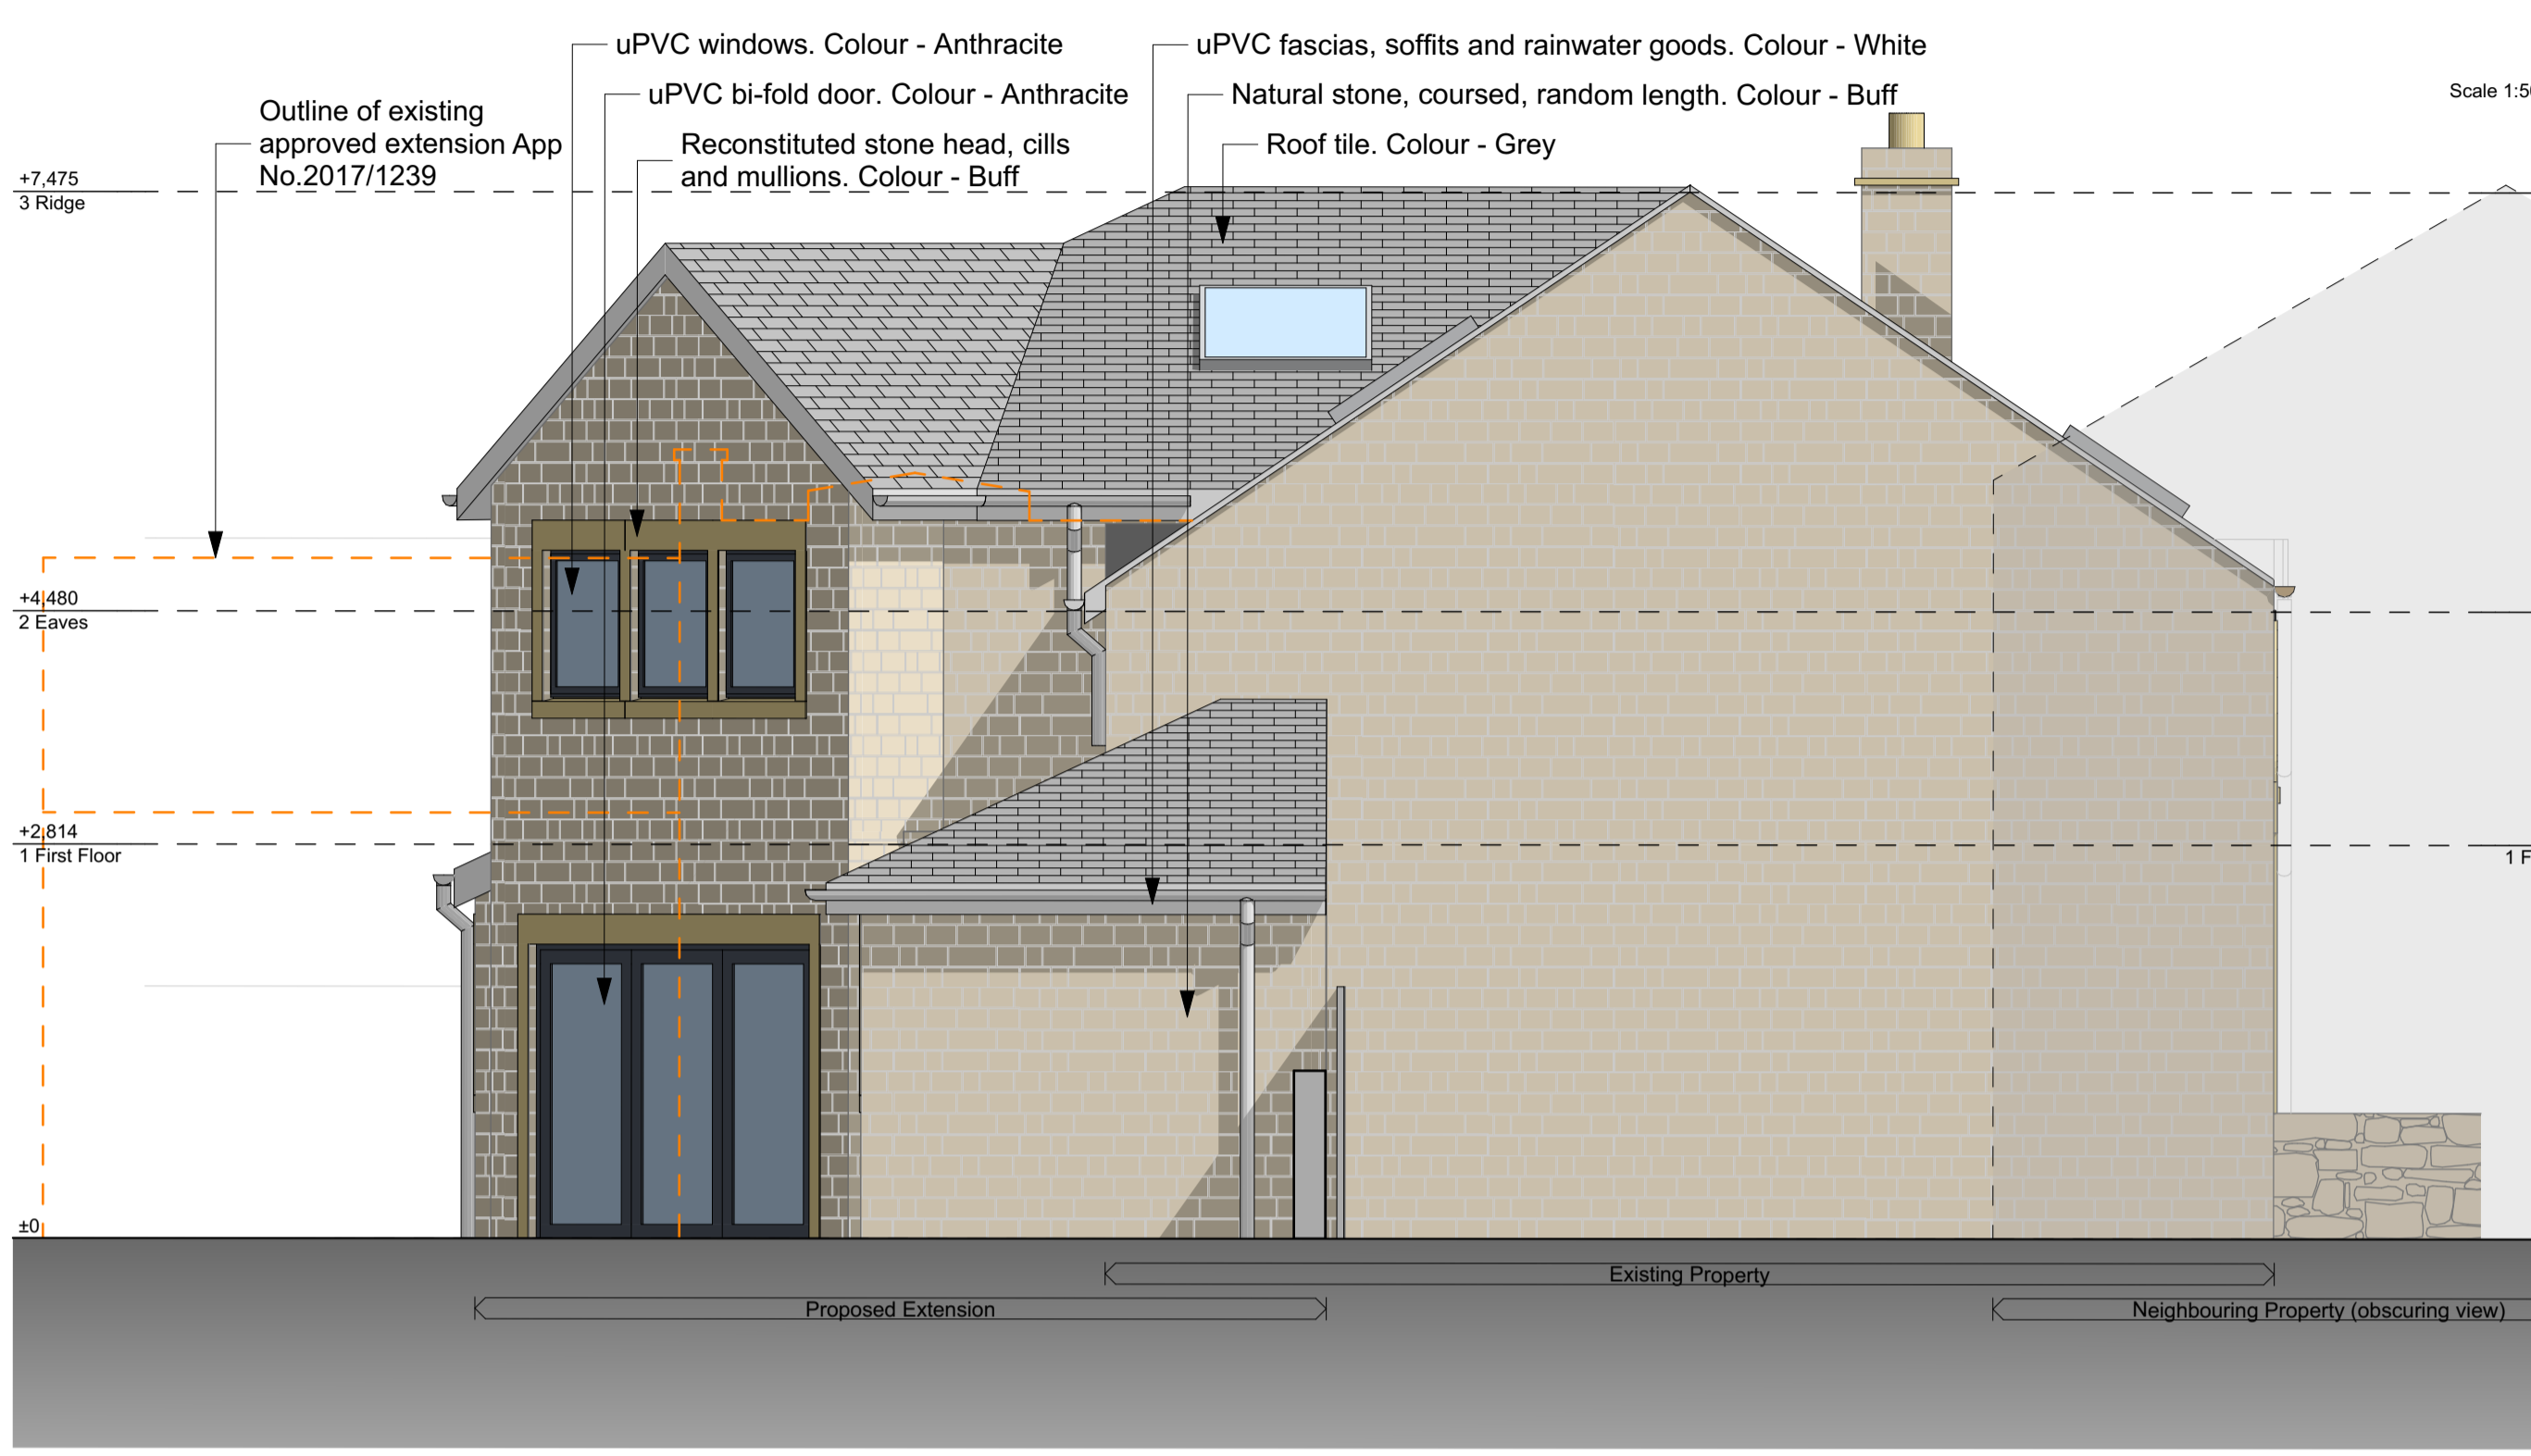

NE Elevation

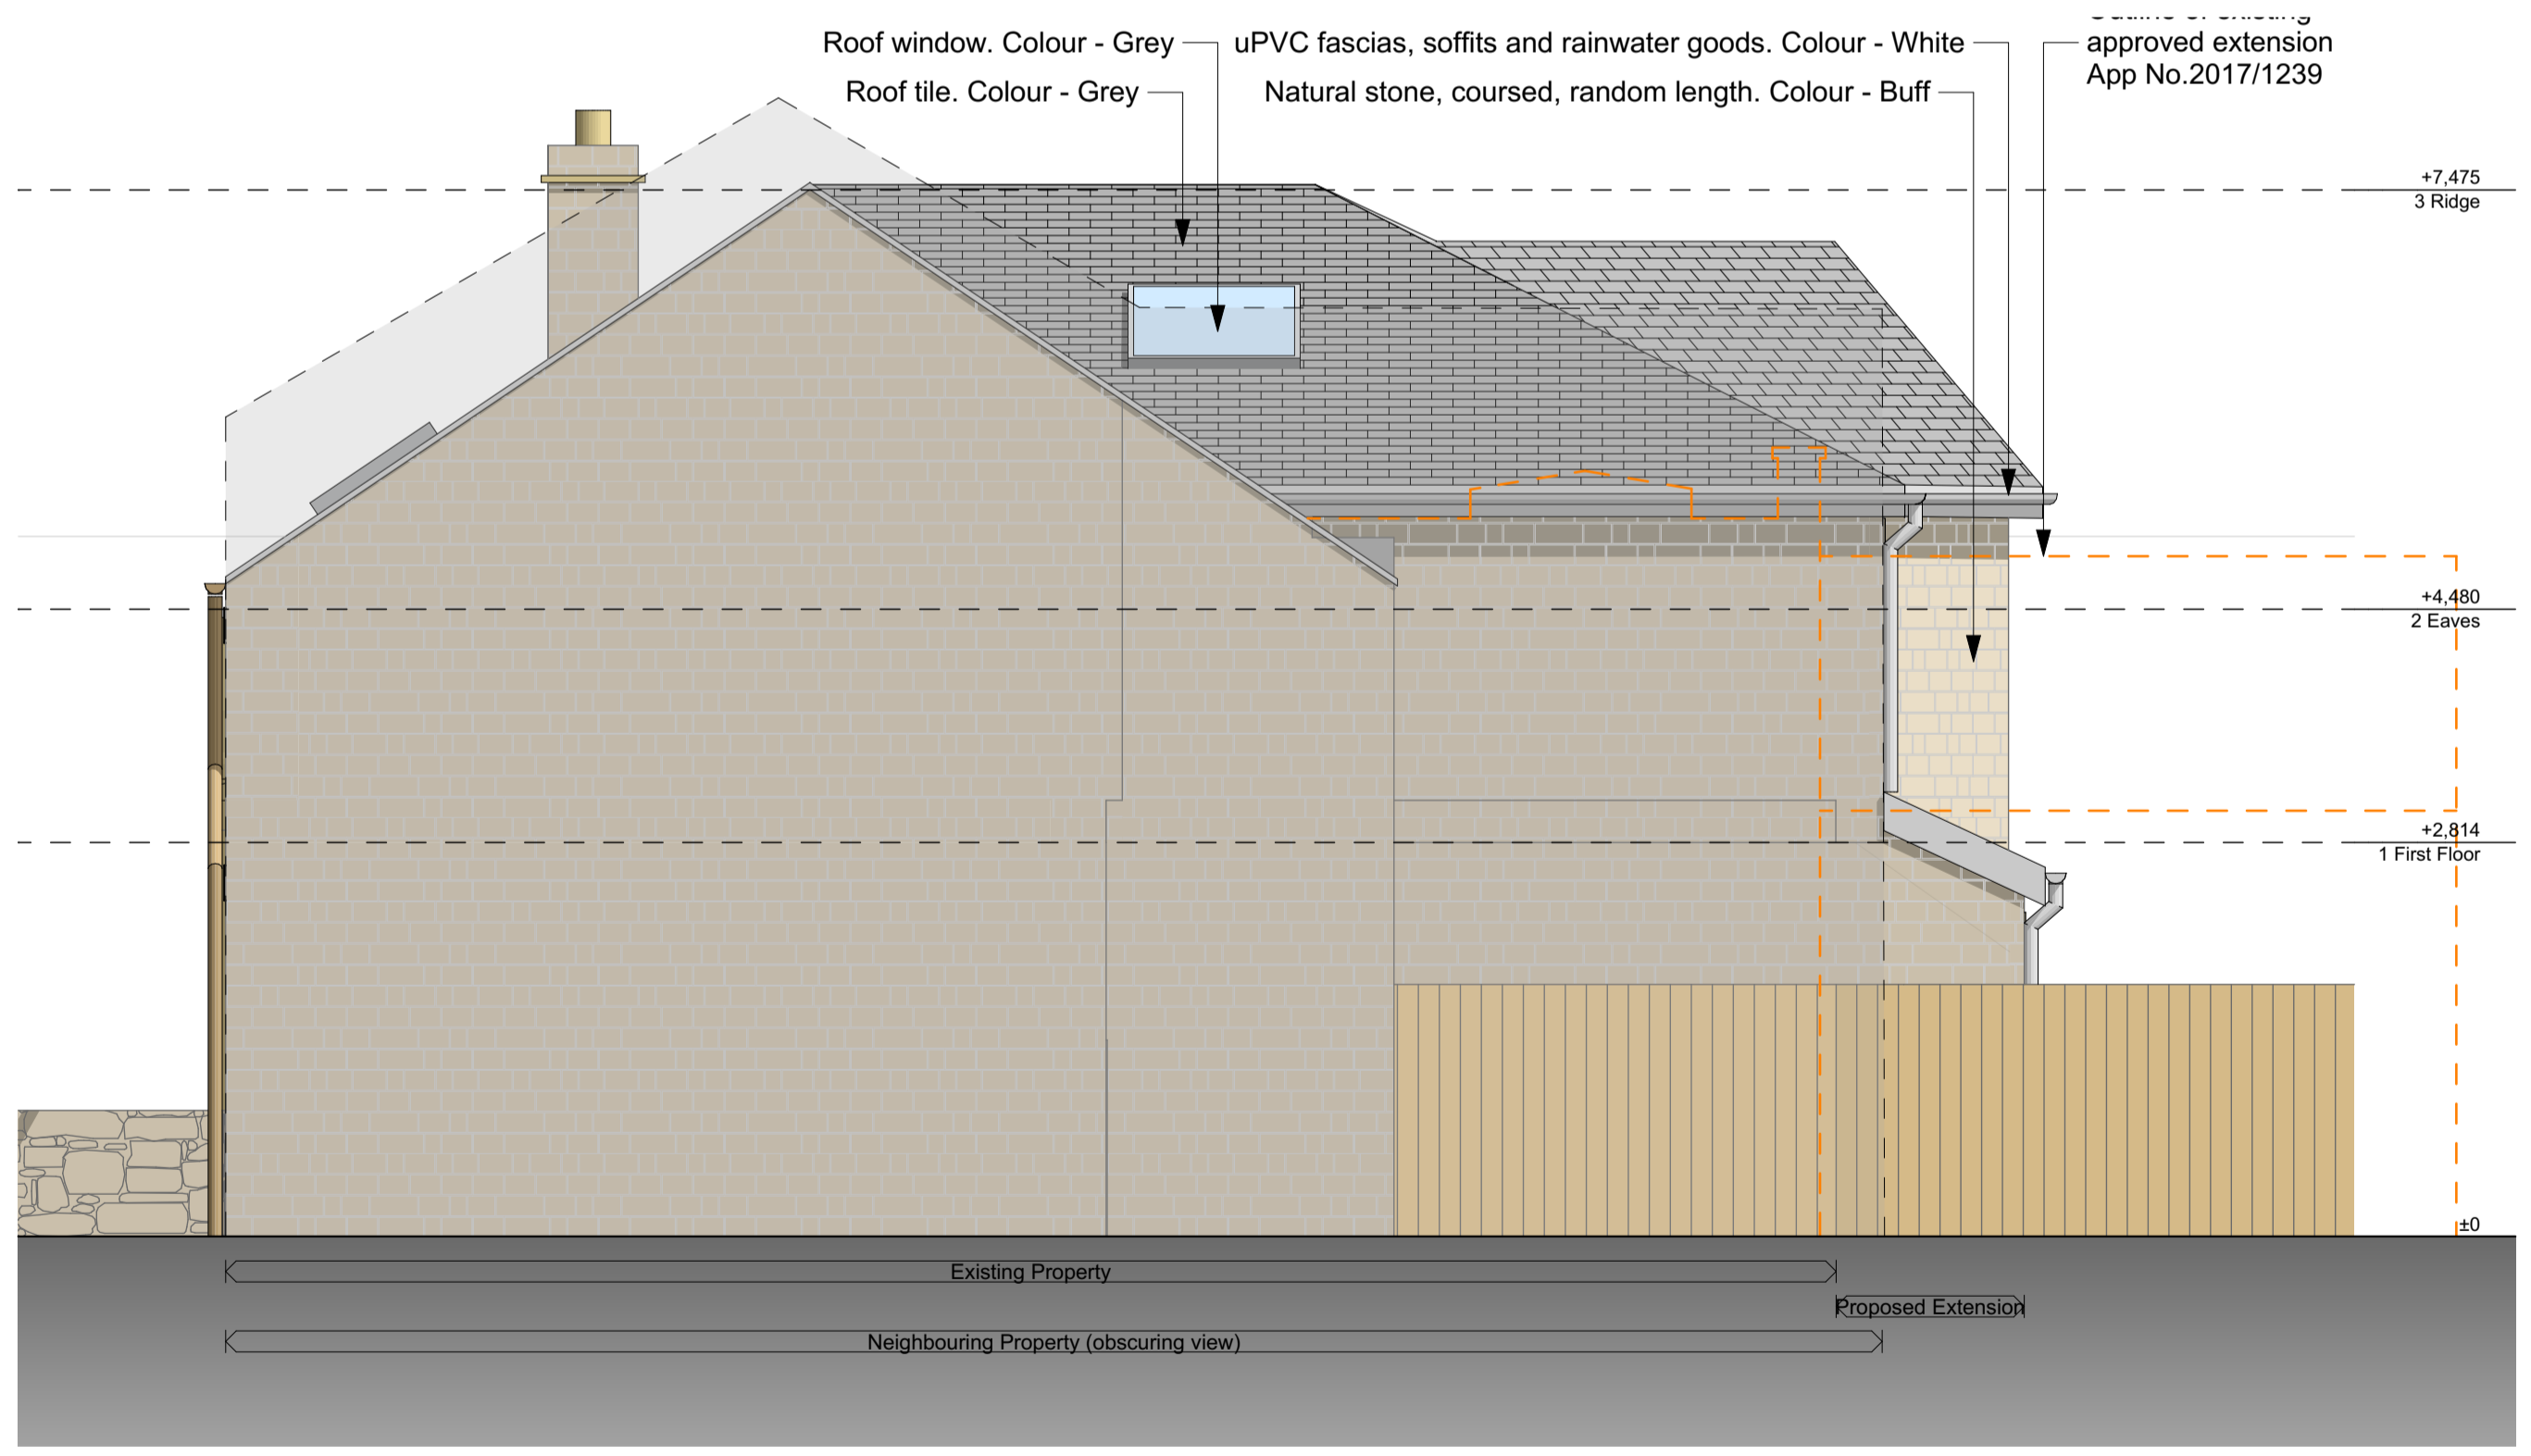

SW Elevation



NW Elevation

Rev	Revision Notes	Date	Initial
G	Playroom & roof amended to client comments	11.11.21	JFM
F	Proposed scheme reduced following planning officer feedback inline with previous permission outline	07.10.21	JFM
E	Window finish amended.	05.03.21	JFM
D	Updated in line with plan changes. Materials and notes added.	05.03.21	JFM
C	Updated in line with plan changes. SE elevation reorientated.	29.10.20	JFM
B	Updated in line with plan changes	10.09.20	JFM
A	Initial issue for client comment	14.07.20	JFM

status **PLANNING**

J Mahoney Architects
 Design & Planning

J Mahoney Architects,
 25 Millstones, Oxspring
 Sheffield, S36 8WZ

Tel: 0757572695
 Email: jmahoneyarchitects@gmail.com

client
 Mr Jon & Stacie Gilbert

job title
 Extension to Home
 49 -51 High Street
 Penistone

drg title
 Proposed Elevations

date July 2020 drawn JFM

scale 1:50 sheet A1

drwg no & revision
 JSG-JMA-ZZ-DR-A-(10)002G