



TYPICAL SECTION ALONG ACCESS ROAD  
Scale 1:200

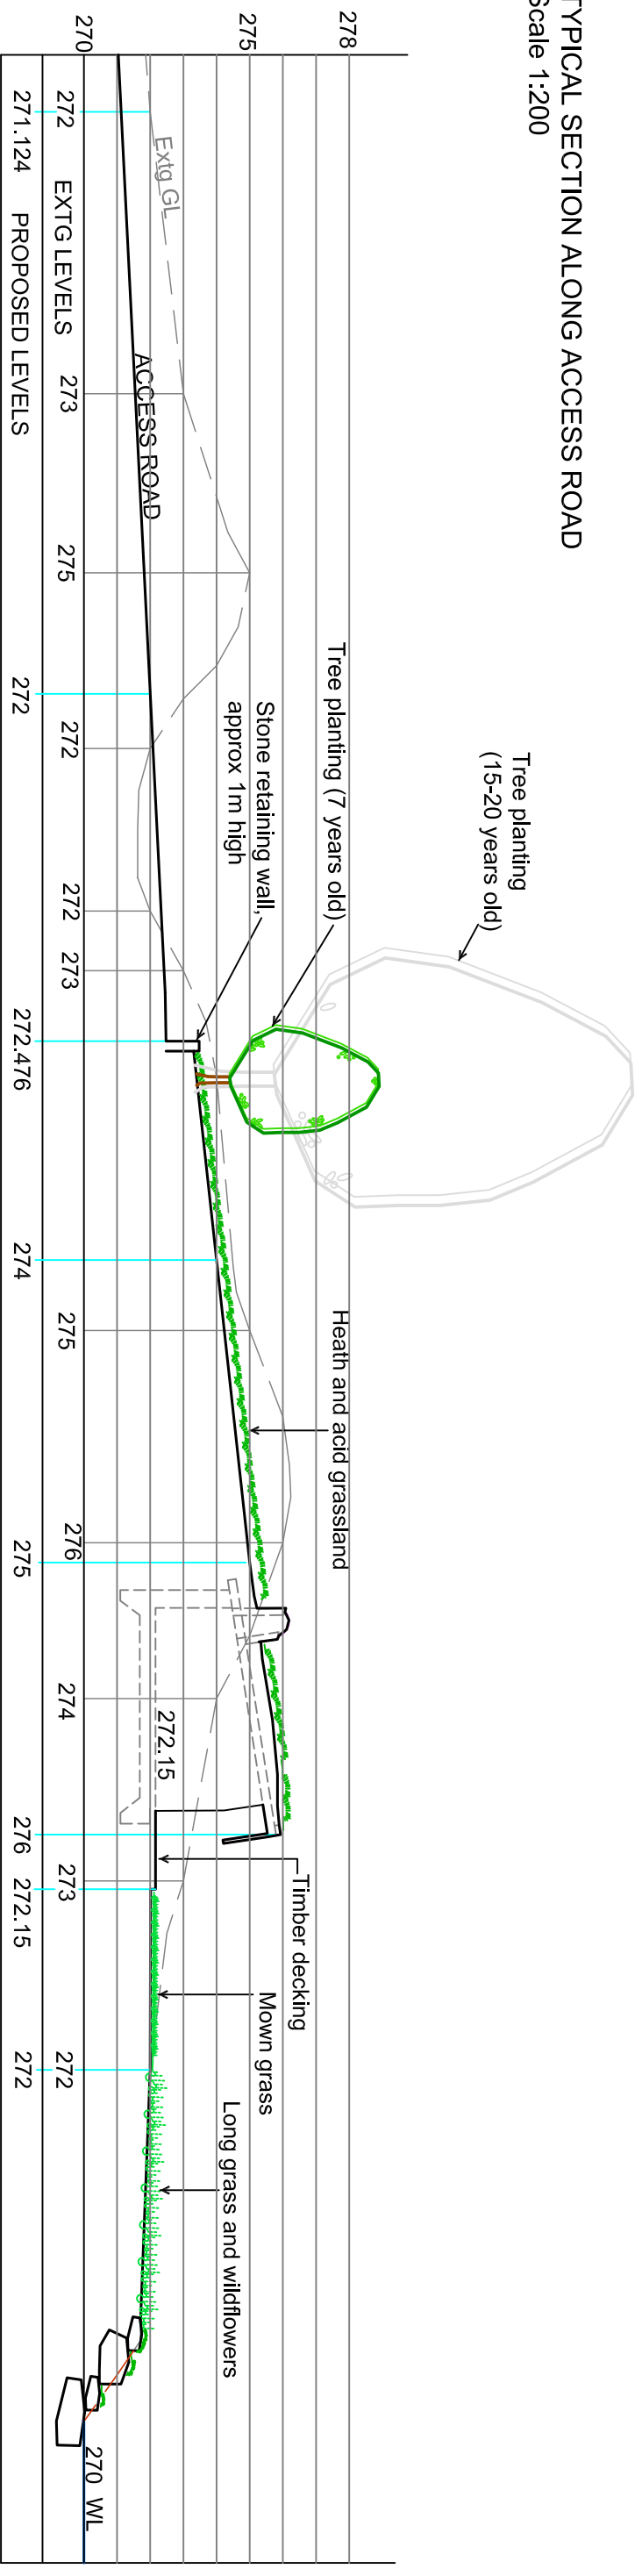

TYPICAL SECTION ACROSS ACCESS ROAD  
AND VEGETATION PROFILE  
Scale 1:100

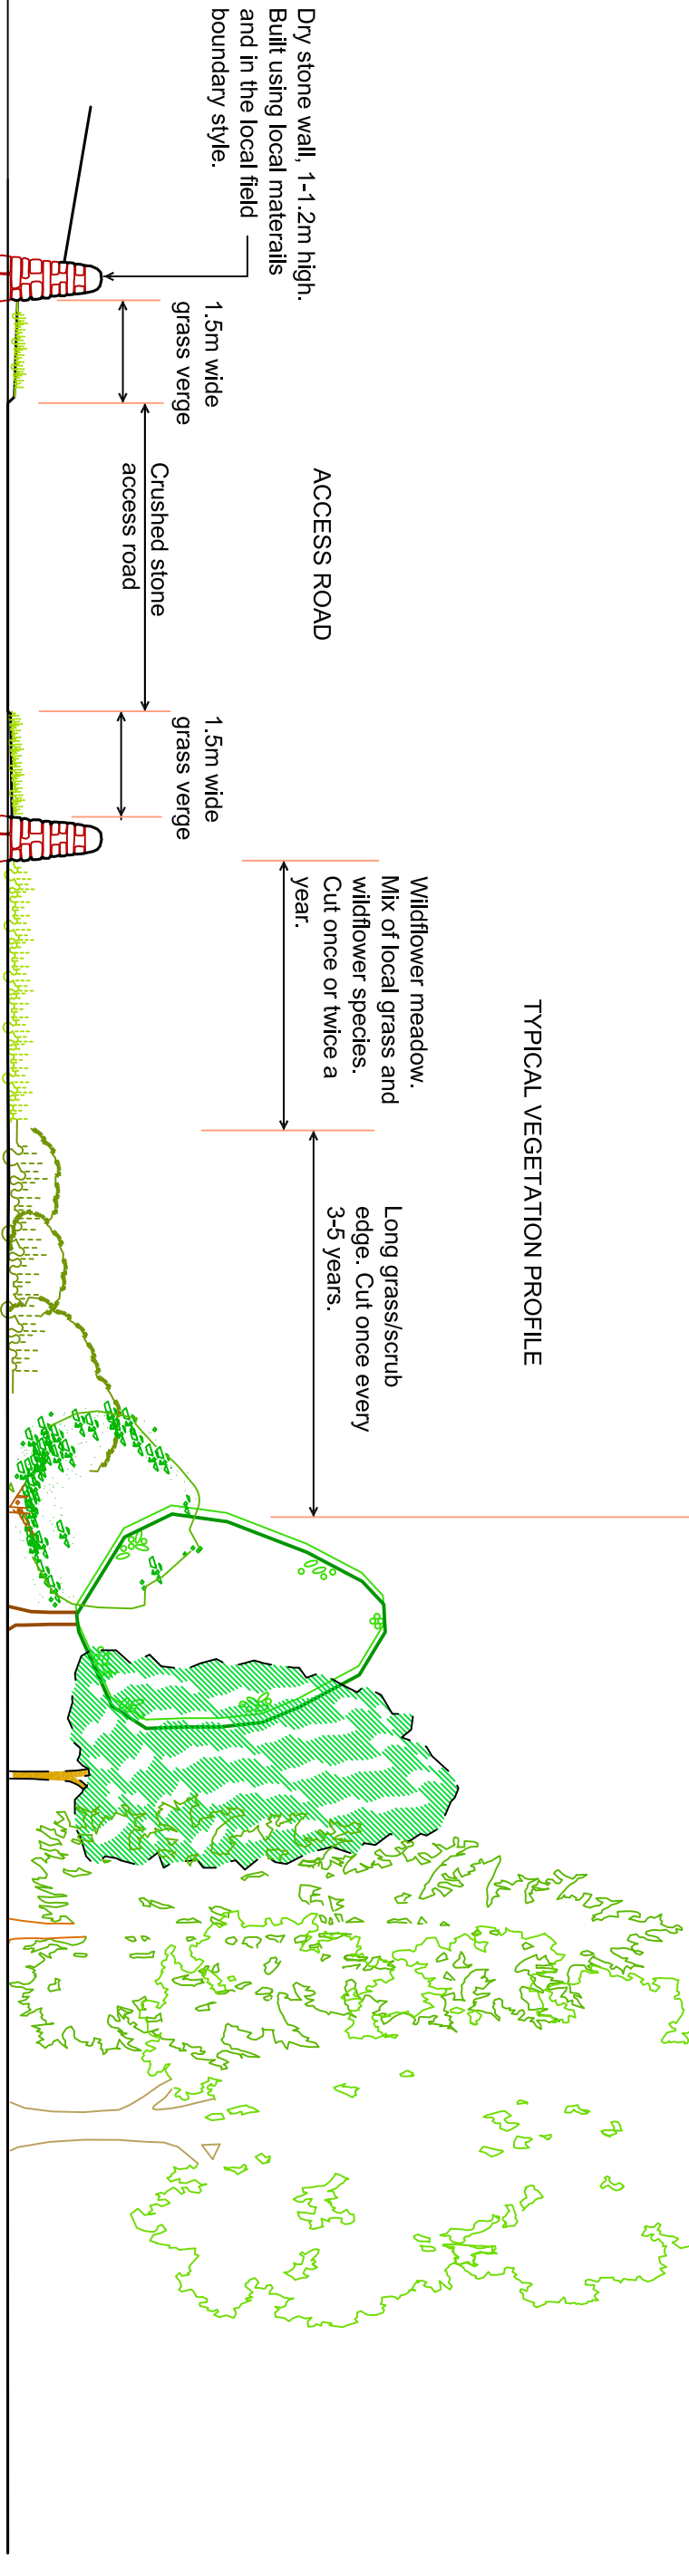

project  
Proposed earth-sheltered dwellings at  
Racecommon Rd., Penistone

drawing title  
Illustrative sections

scale  
As shown

drawing no  
P/295/2



Oakleigh, Healey Road, Ossett, West Yorkshire WF5 8LN  
Tel 01924 281164. Mob 07966 515360. e-mail catriona@landarchdemon.co.uk