



E-18 Elevation 1:50

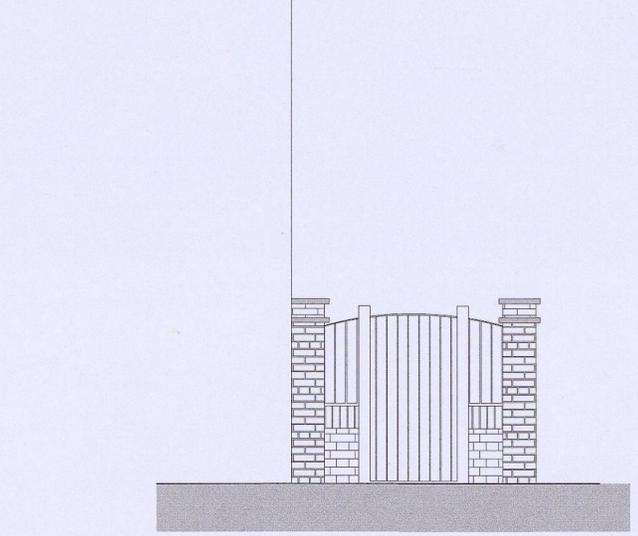

E-19 Elevation 1:50

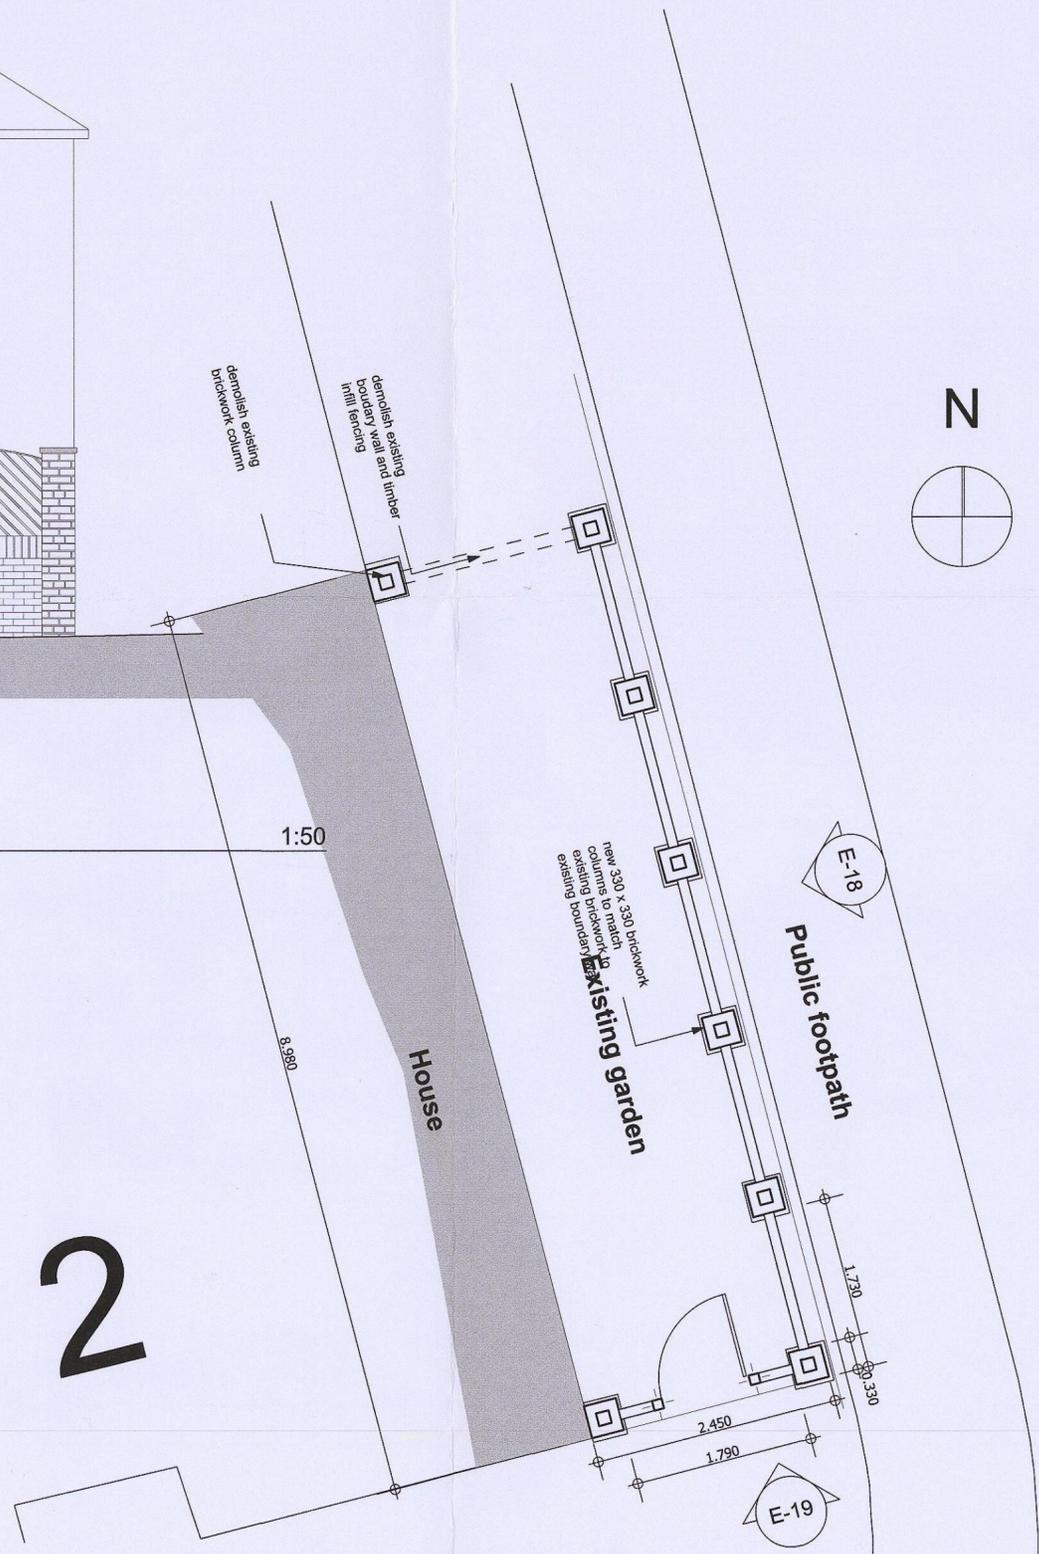

0. Ground Floor (18) 1:50

Rev:	Date	Revision Notes
------	------	----------------

Client: Mr & Mrs H Yassin


Project: Proposed new boundary wall to 2 Long Cliffe Close, Shafton, Barnsley

Drawing Title: Elevation, Ground Floor (18), Ground Floor as Proposed

Scale: 1:50, 1:500, 1:1250 Date: 10/12/2017

Drawn By: AR Rev:

Drwg Nr: 1

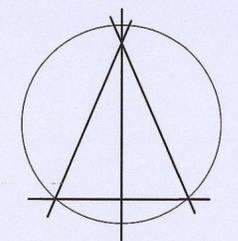

Alan Robinson
 Chartered Architect BA Dip Arch RIBA BSc (Hons)
 2 Gawber Road, Barnsley S75 2AF
 Tel/Fax 01226 286066
 Mob: 07947808933