



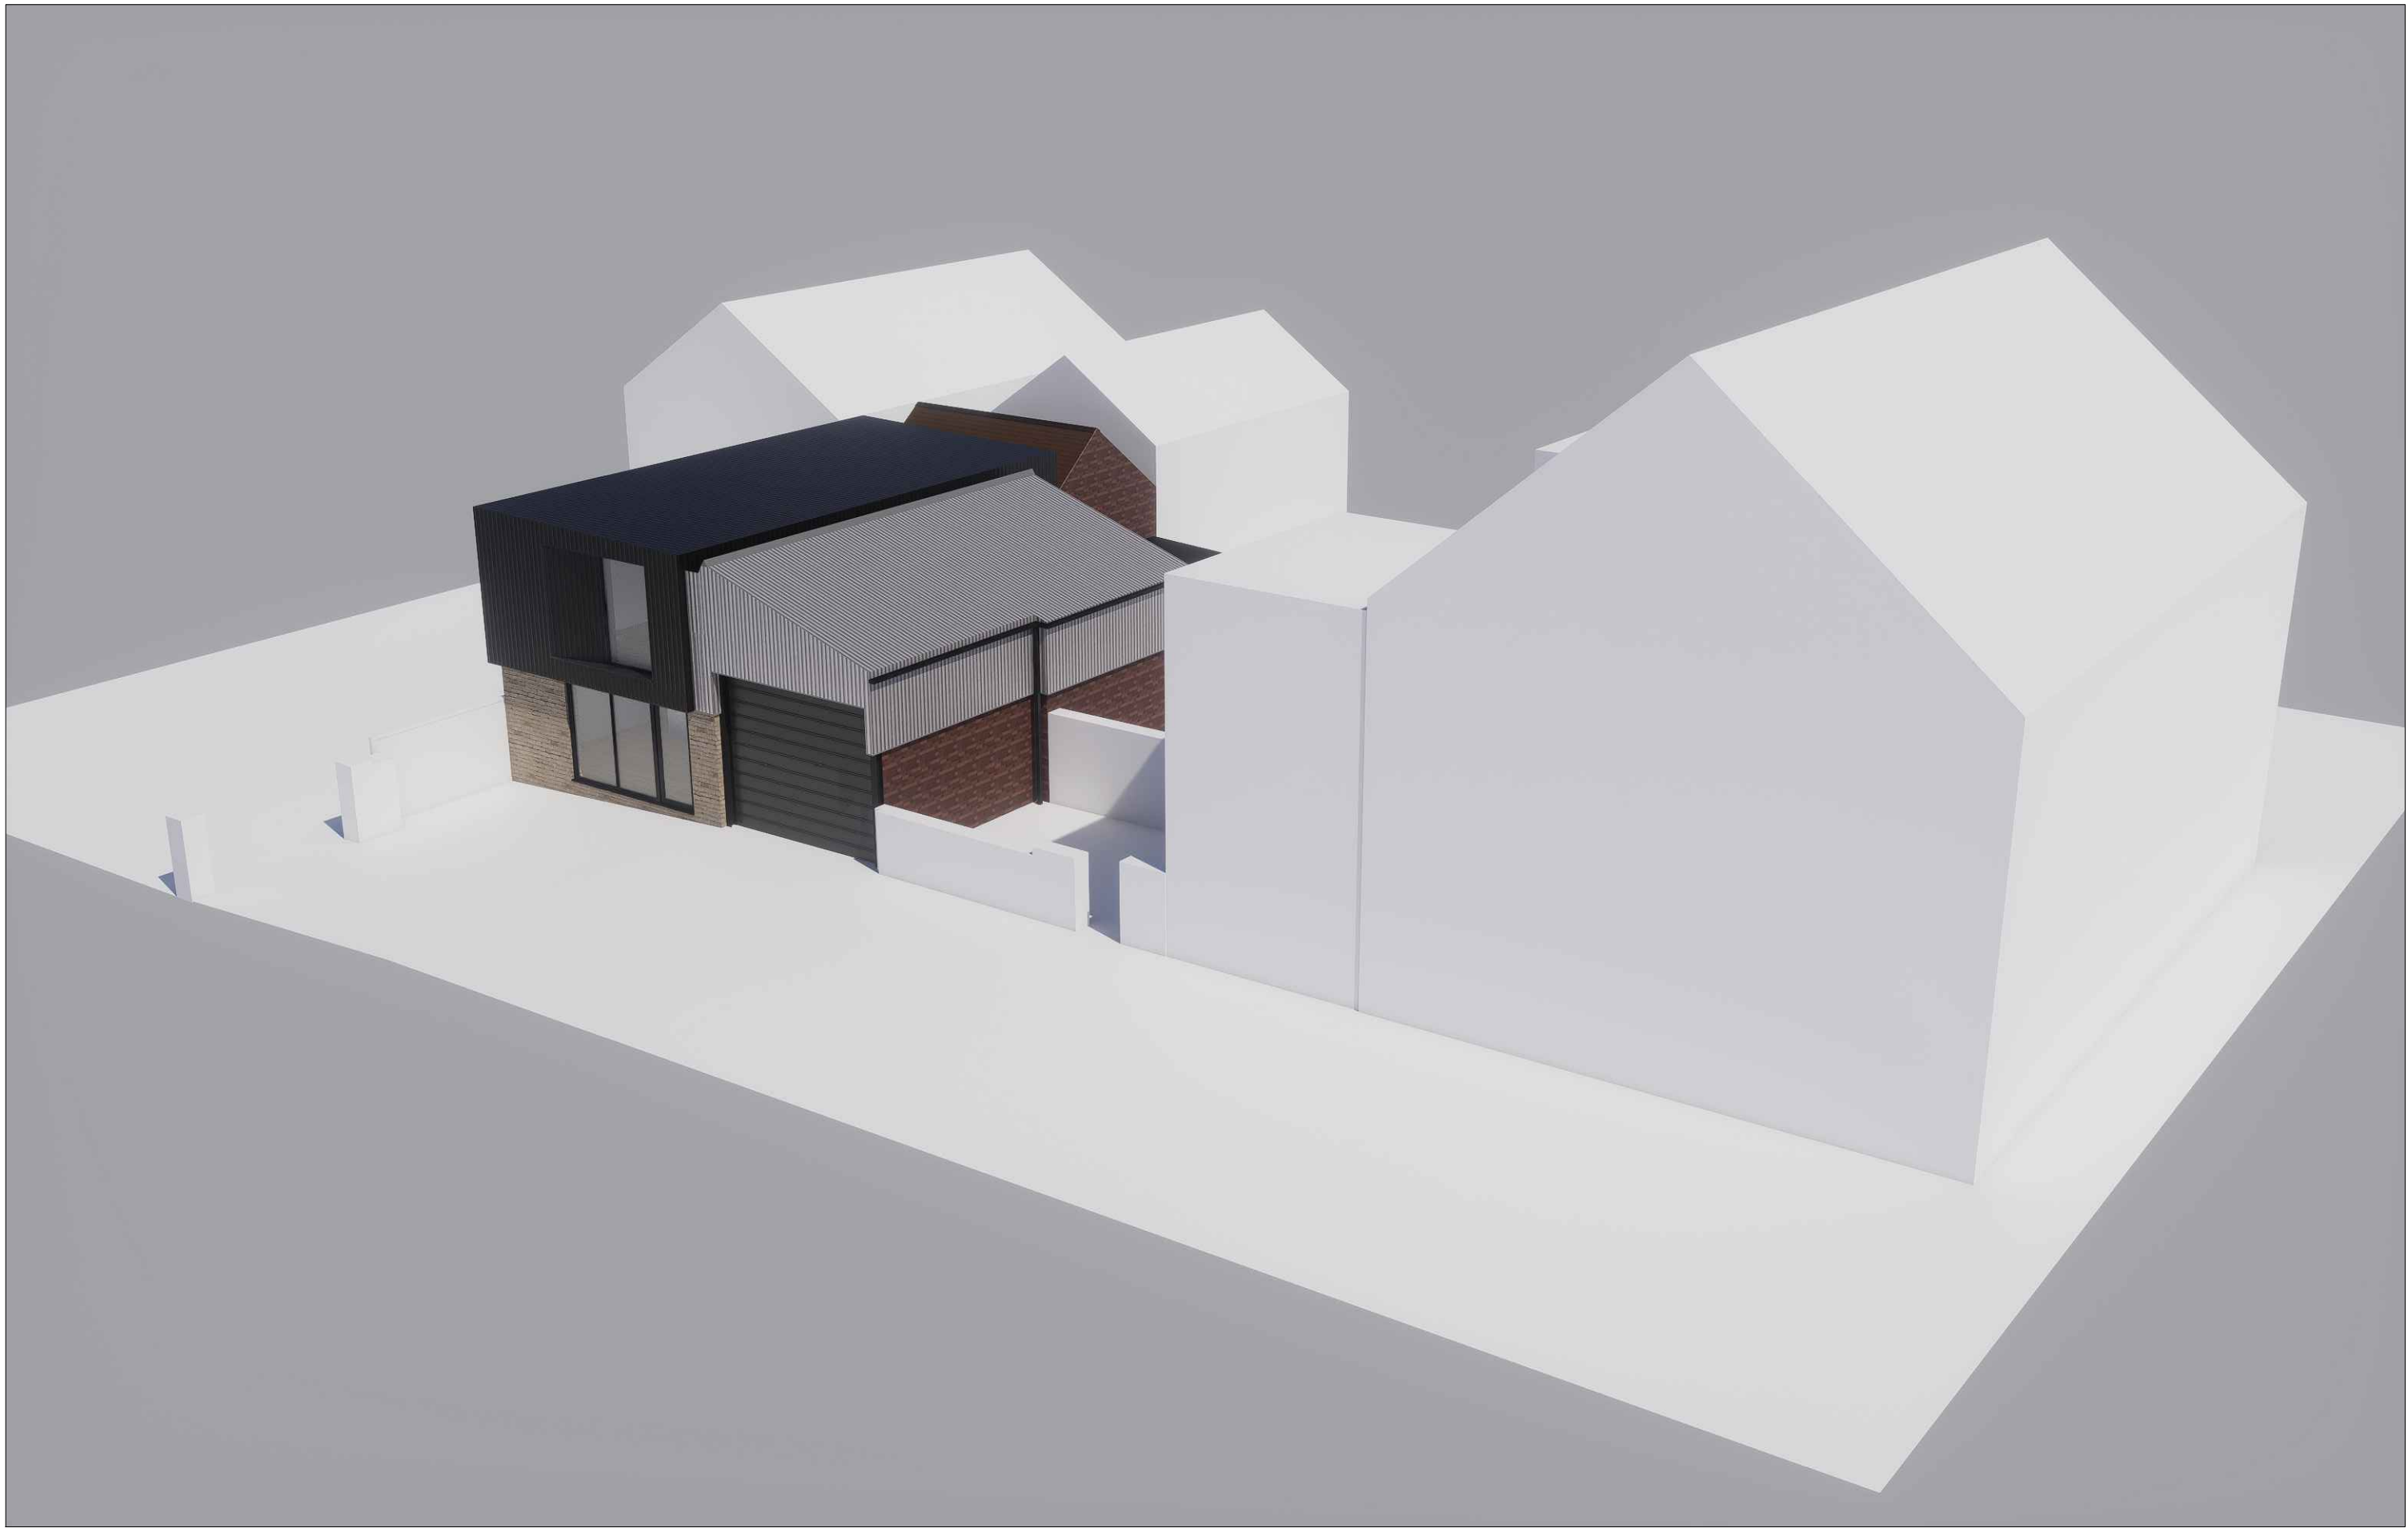

Proposed 3D Visuals
Scale NTS

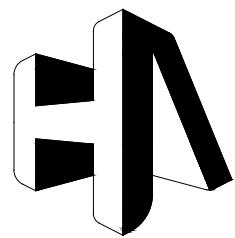

HIRST ARCHITECTS

CLIENT:
Mr Lee Forster

SITE ADDRESS:
Site at back of 56 Hoyland road, Barnsley, S74 0PB

DRAWING NUMBER:
HA-260301 - D5 - Proposed 3d Visual P2

REVISION NUMBER:
First Issue

RIBA STAGE:
RIBA Stage 2 Concept Design

DRAWN BY:
Luke Hirst BA(Hons) March(Hons) ADPPA ARB RIBA CHARTERED ARCHITECT

SCALE: **VARIES** PAPER: **A.1**

01226 491 777
www.HirstArchitects.com