


pink colour denotes the existing kennel building that is to be demolished to provide opportunity for the 2 storey new build HOME

all other existing buildings shown in white are to be retained

purple colour denotes the existing out buildings, ie the shed and cattery that are to be demolished to provide an offset for the slight increase in floor area for the new build

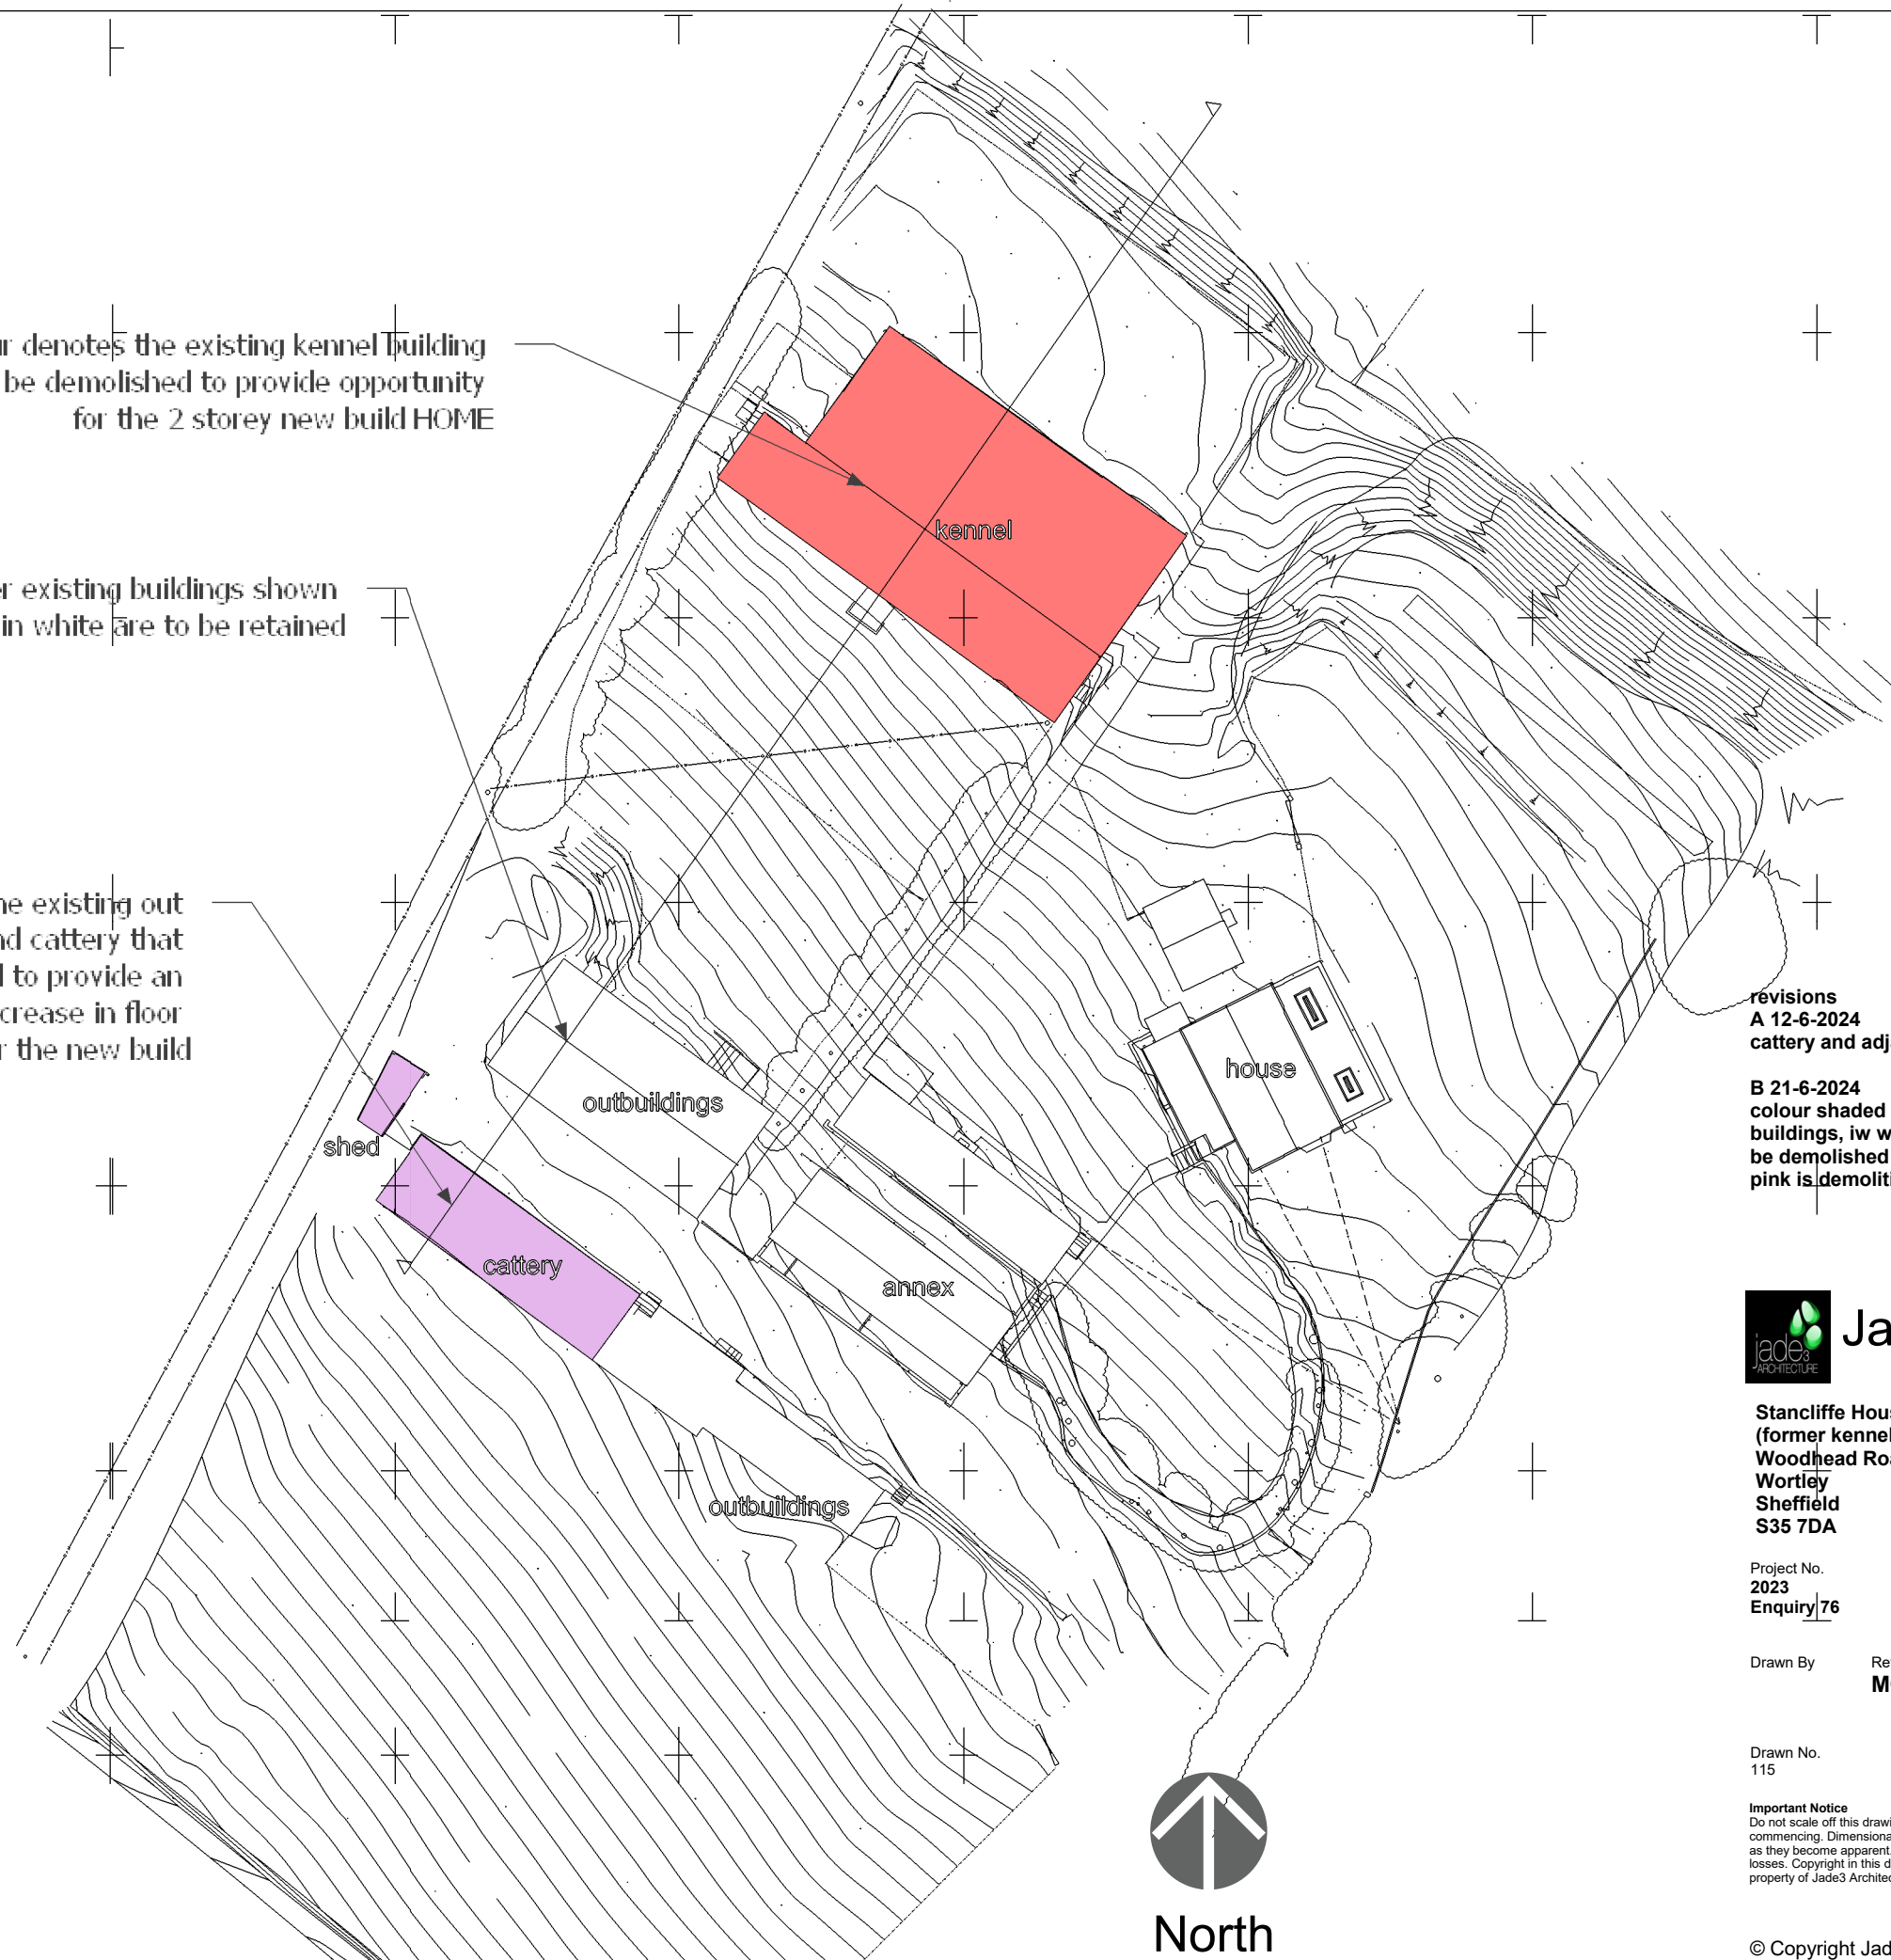

revisions
A 12-6-2024
 cattery and adjacent outbuildings added onto the survey

B 21-6-2024
 colour shaded shown the status of the respective existing buildings, i.e. white are to be retained, purple outbuildings are to be demolished as offsetting areas for the new build and the pink is demolition of the kennel to make way for the new build



Jade3 Architecture Ltd

Jade3 Architecture Ltd, Studio 12, Silver Street, Wakefield WF1 1UY
 Cellphone . 07535 740097 www.jade3architecture.co.uk

Stancliffe House Farm
 (former kennel site)
 Woodhead Road
 Wortley
 Sheffield
 S35 7DA

Project No. 2023 Enquiry 76
 Project Title proposed site topography with annotation and colour coded

Drawn By
 Reviewed By **MC**
 Scale **1:500 @A3 size**
 Date **6/12/2023**

Drawn No. 115
 Reviewed Title
 Revision B

Important Notice
 Do not scale off this drawing. Critical dimensions should be checked on site prior to works commencing. Dimensional conflicts should be brought to the company's attention as soon as they become apparent. Failure to do so could render the contractor liable for subsequent losses. Copyright in this drawing and any work executed from this drawing remains the property of Jade3 Architecture Ltd.



North