


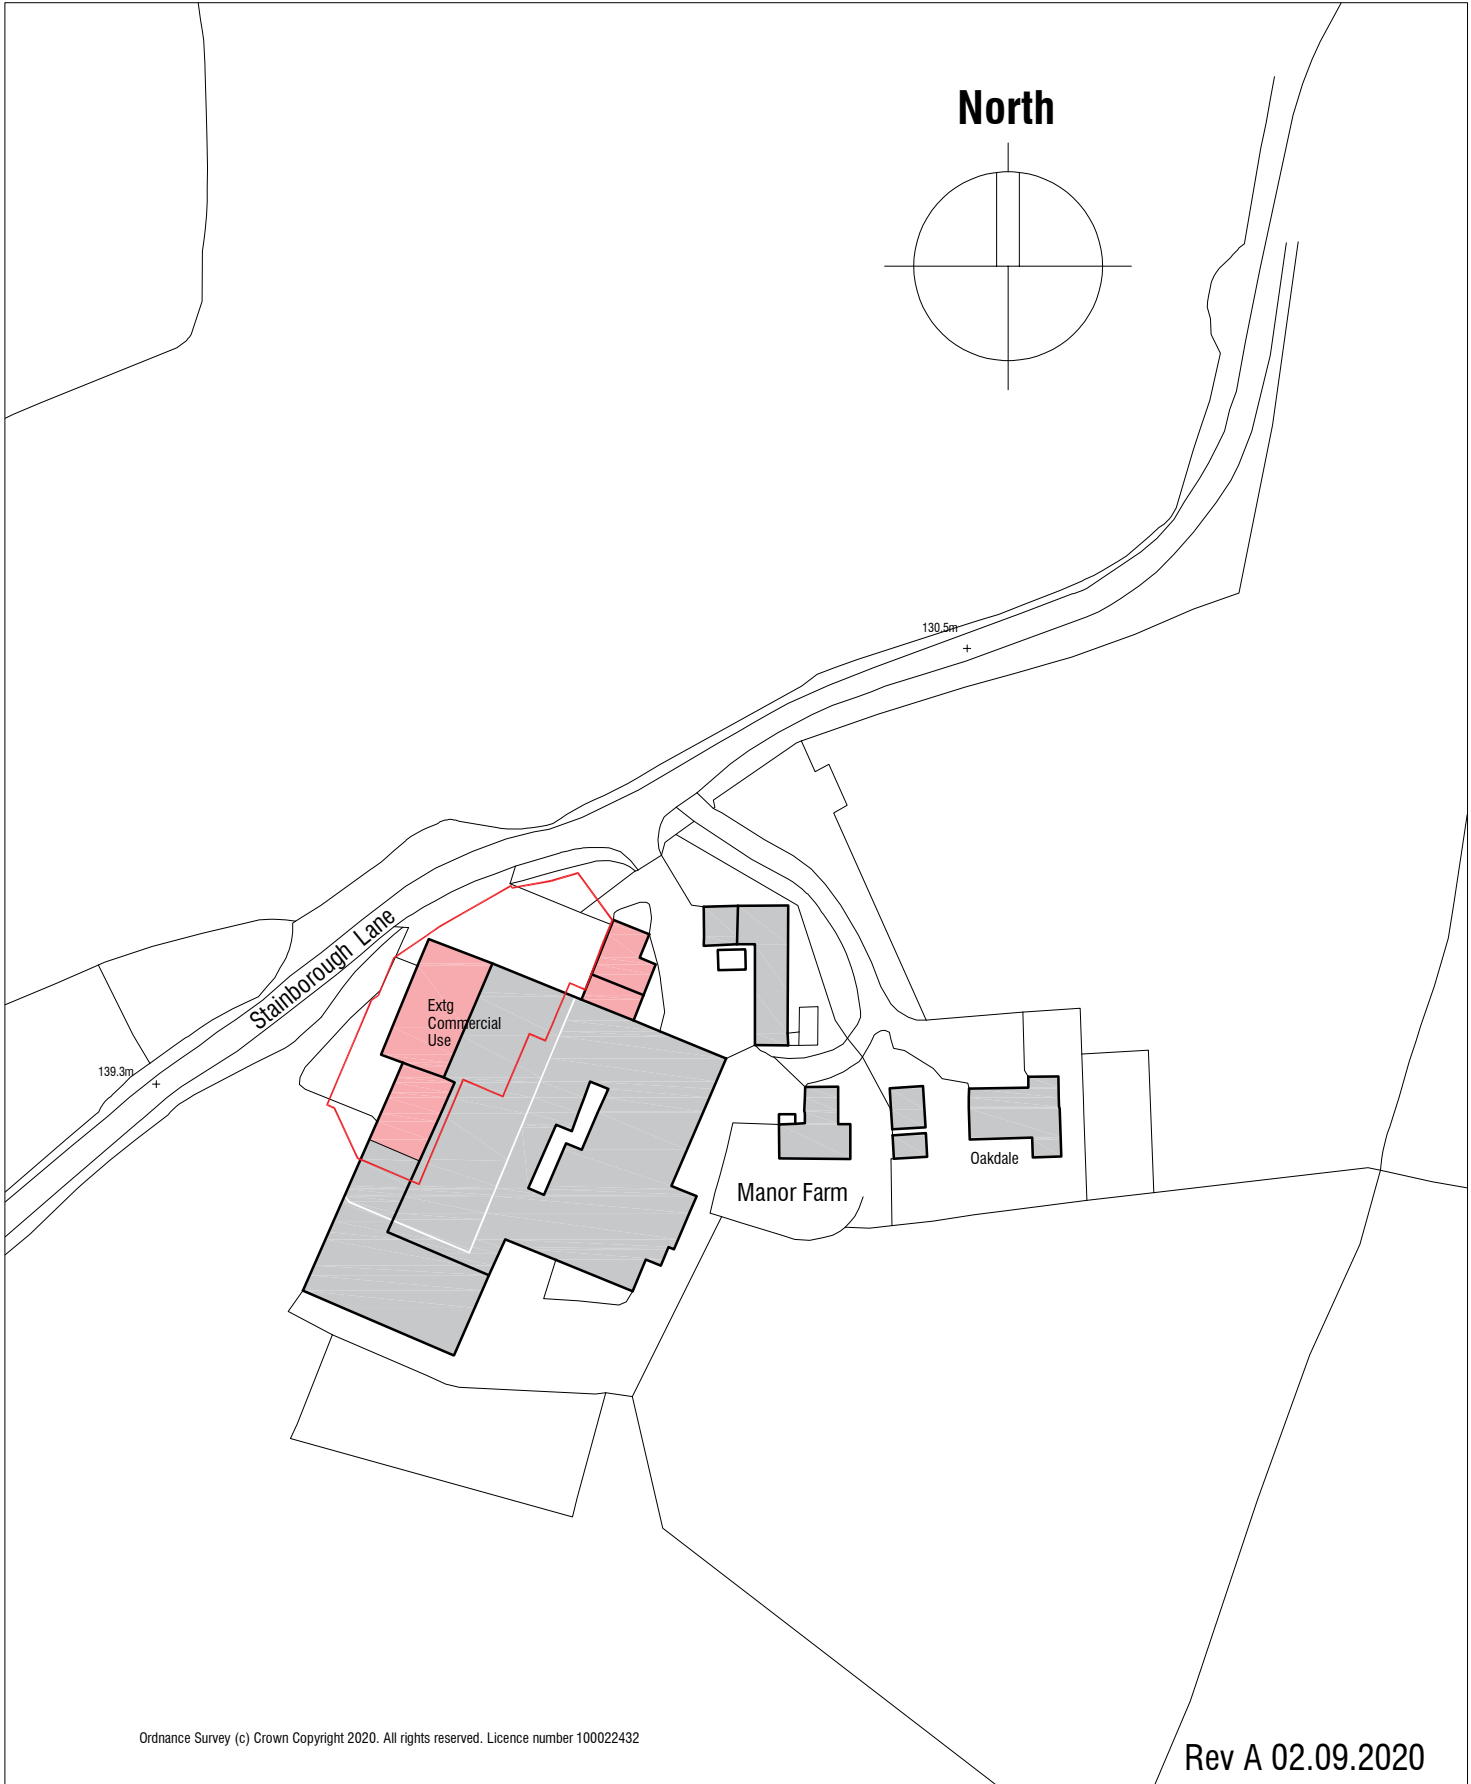

Ordnance Survey (c) Crown Copyright 2020. All rights reserved. Licence number 100022432

Rev A 02.09.2020

REPLACEMENT DWELLING
MANOR FARM
STAINBOROUGH LANE
HOOD GREEN
BARNSELY S75 3HA

LOCATION PLAN

Scale 1:1250

Date JUNE 2020

Ref 20.05

Drwg No **0S1** Rev A

 **mboothdesign**
architectural design and building consultants

Fairfield House
Berneslai Close Barnsley
S70 2FL
T: 01226 286256
M: 07881898300
E: mark@mboothdesign.co.uk