



# Peter Thompson M.B.I.A.T.






Architectural Design Consultant Ltd.  
Tel & Fax: 01226 201391  
Mobile: 07973 251730  
e-mail: peter-thompson@hotmail.co.uk

PROPOSED EXTENSION  
10 HOLLYGROVE  
GOLDTHORPE  
BARNSELY

Linwood  
Barnsley Road  
Dodworth  
Barnsley S75 3JR


SITE PLAN 1:500

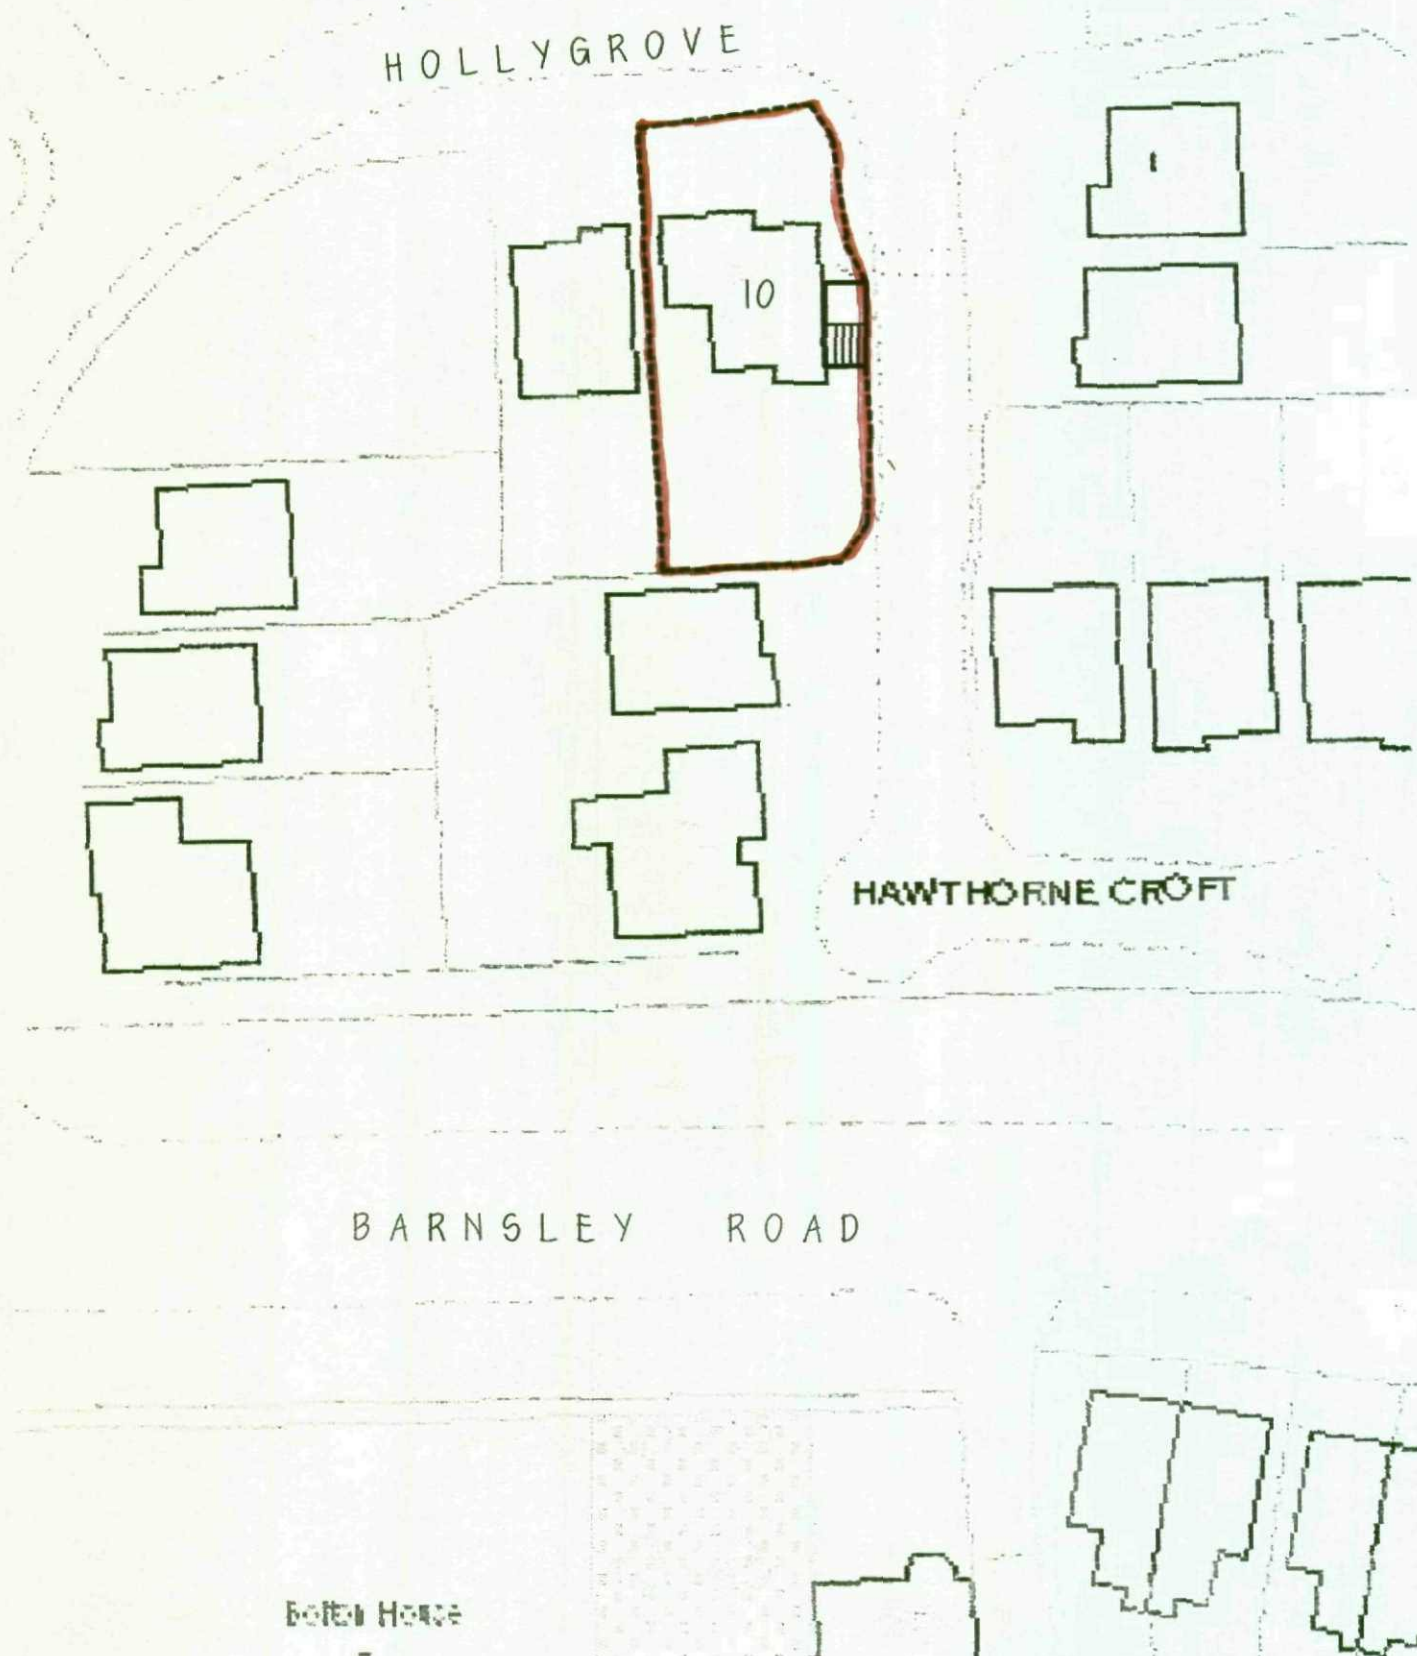

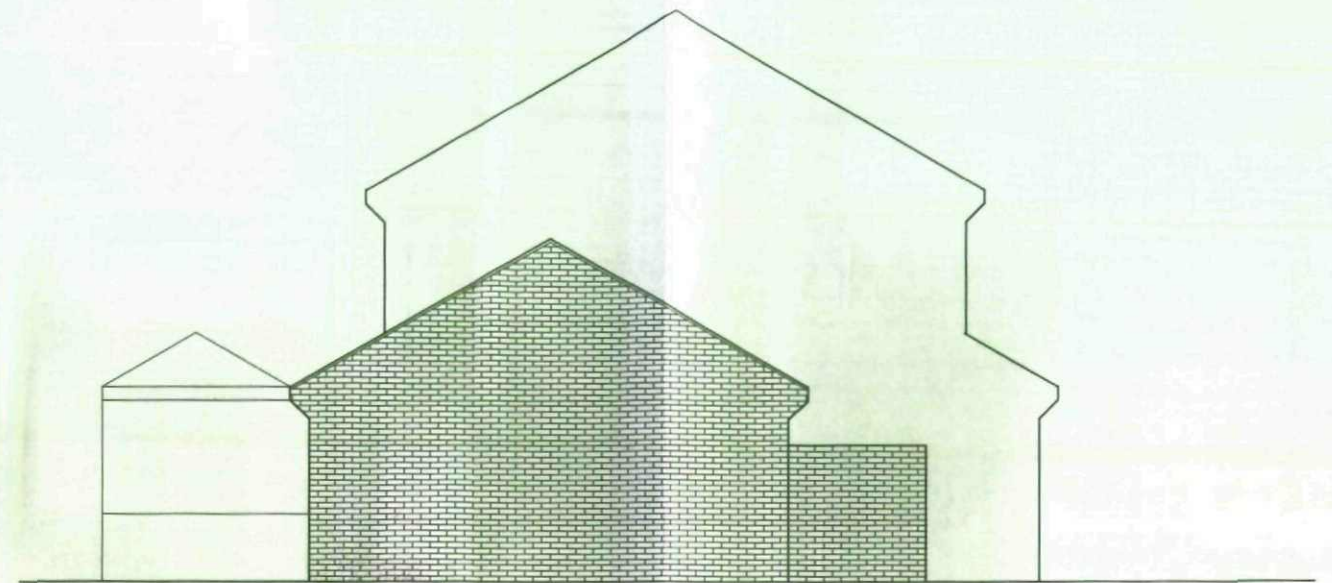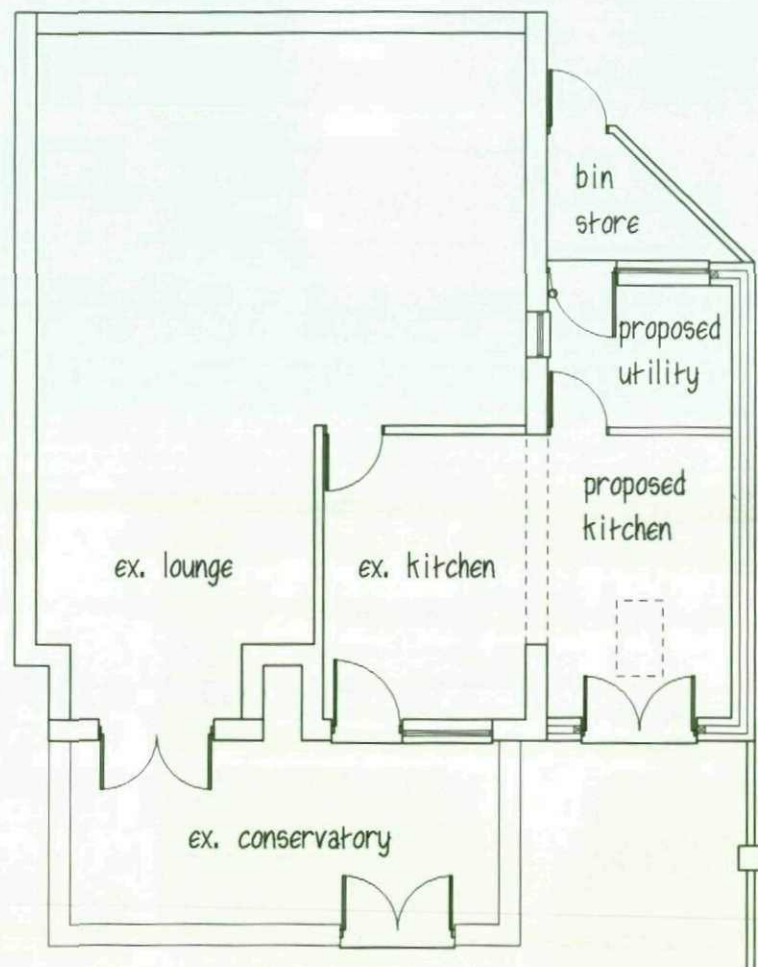


SIDE ELEVATION

WALLS- brick to match  
 ROOF - concrete interlocking tiles to match

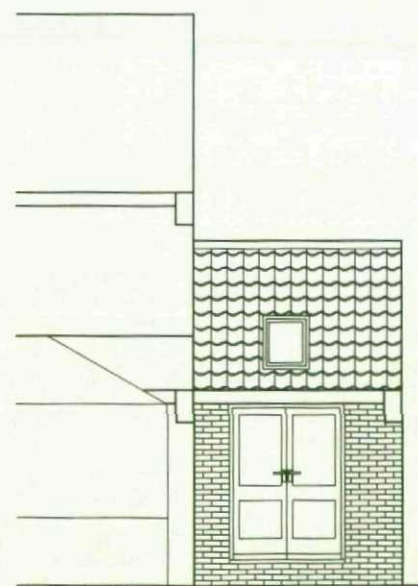

REAR ELEVATION

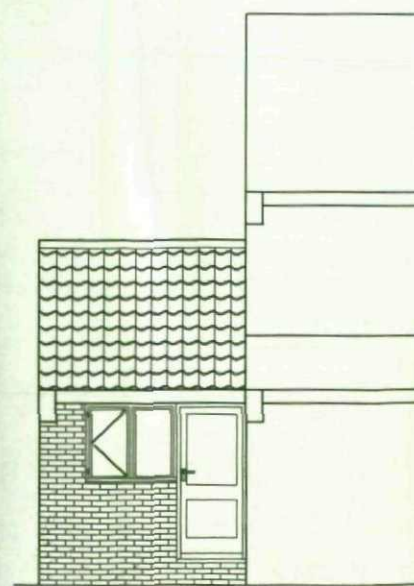

FRONT ELEVATION

Mr & Mrs S TAYLOR

PROPOSED SIDE EXTENSION  
 10 HOLLYGROVE  
 GOLDTHORPE

PLANS & ELEVATIONS

1:100 MAY 09

Peter Thompson

"Linwood"  
 Barnsley Road

Dodworth

Barnsley S75 3JR

e-mail peter-thompson@hotmail.co.uk

t&f. 01226 201391

m. 07973251730



M.C.I.A.T.