



DO NOT SCALE FROM THIS DRAWING. ALL DIMENSIONS TO BE CHECKED ON SITE BY CONTRACTOR. REPORT ANY DISCREPANCIES TO DRAWING AUTHOR AND PROPERTY SERVICES TEAM. DRAWING OR CONTENTS SHOULD NOT BE DUPLICATED WITHOUT PRIOR CONSENT.

DRAWING TO BE READ IN CONJUNCTION WITH ALL OTHER PROJECT DOCUMENTS INCLUDING BUT NOT LIMITED TO DRAWINGS, SPECIFICATIONS, SCHEDULES


NOTES

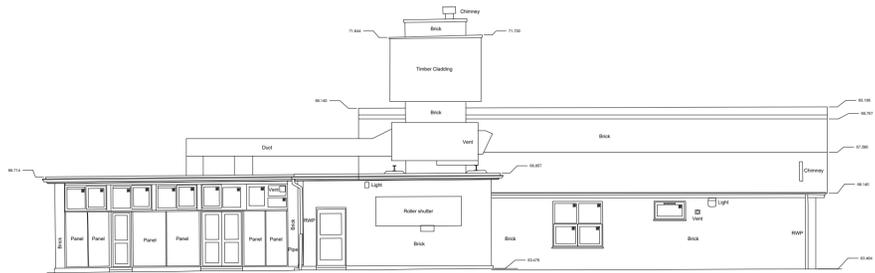


01 Elevation A
1:125

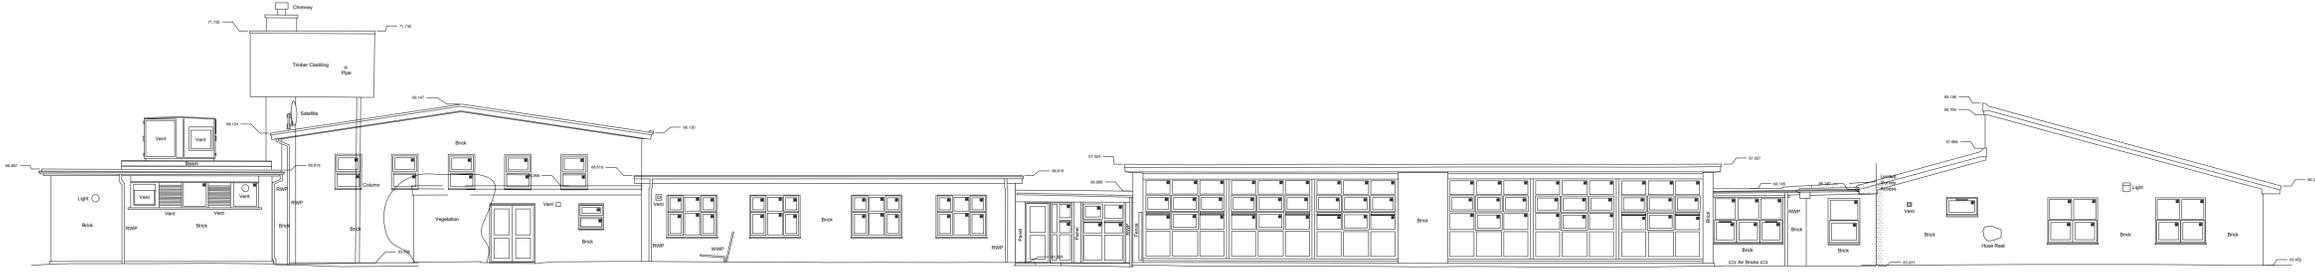


02 Elevation B
1:125

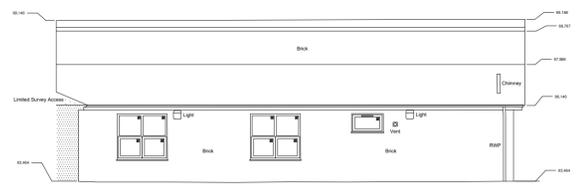


03 Elevation C
1:125

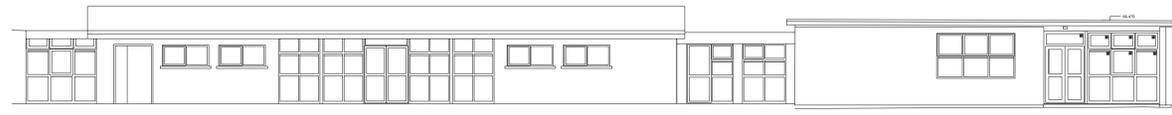

04 Elevation D
1:125

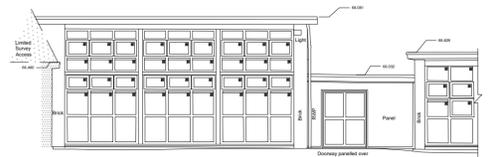

05 Elevation E
1:125

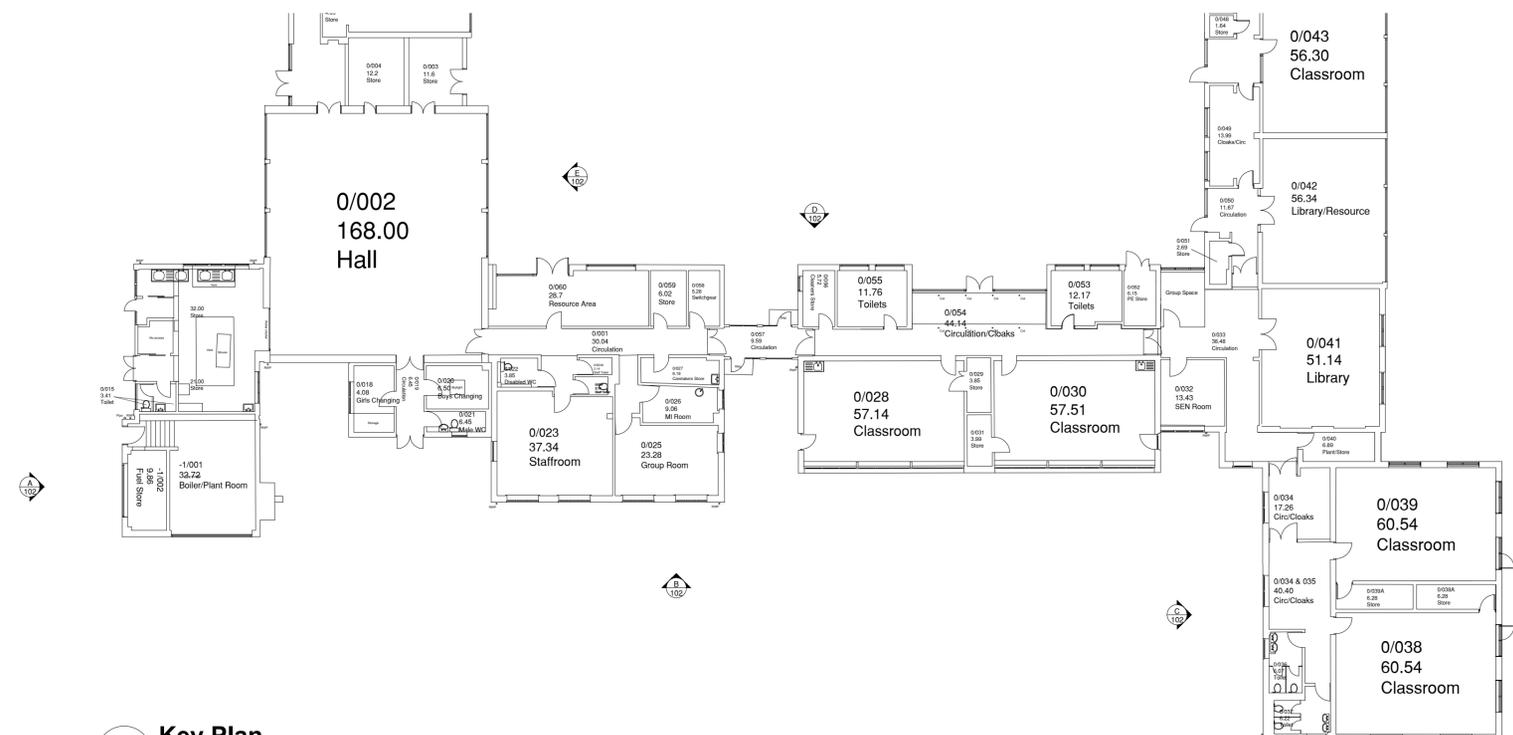

06 Key Plan
1:200

Rev	Notes	Date	Issued By
P1	First Issue	12/12/22	BST



SERVICE
Education

PROJECT
Cudworth Birkwood Primary School
Alteration & Extension Works Phase 3

TITLE
Existing Elevations

PROJECT REF 107440	DRAWING REFERENCE P04	REV P1
SCALE 1:125	DISCIPLINE ARCHITECTURE	SHEET SIZE A1
PURPOSE OF ISSUE PLANNING APPROVAL	Drawn BST	Checked XX