

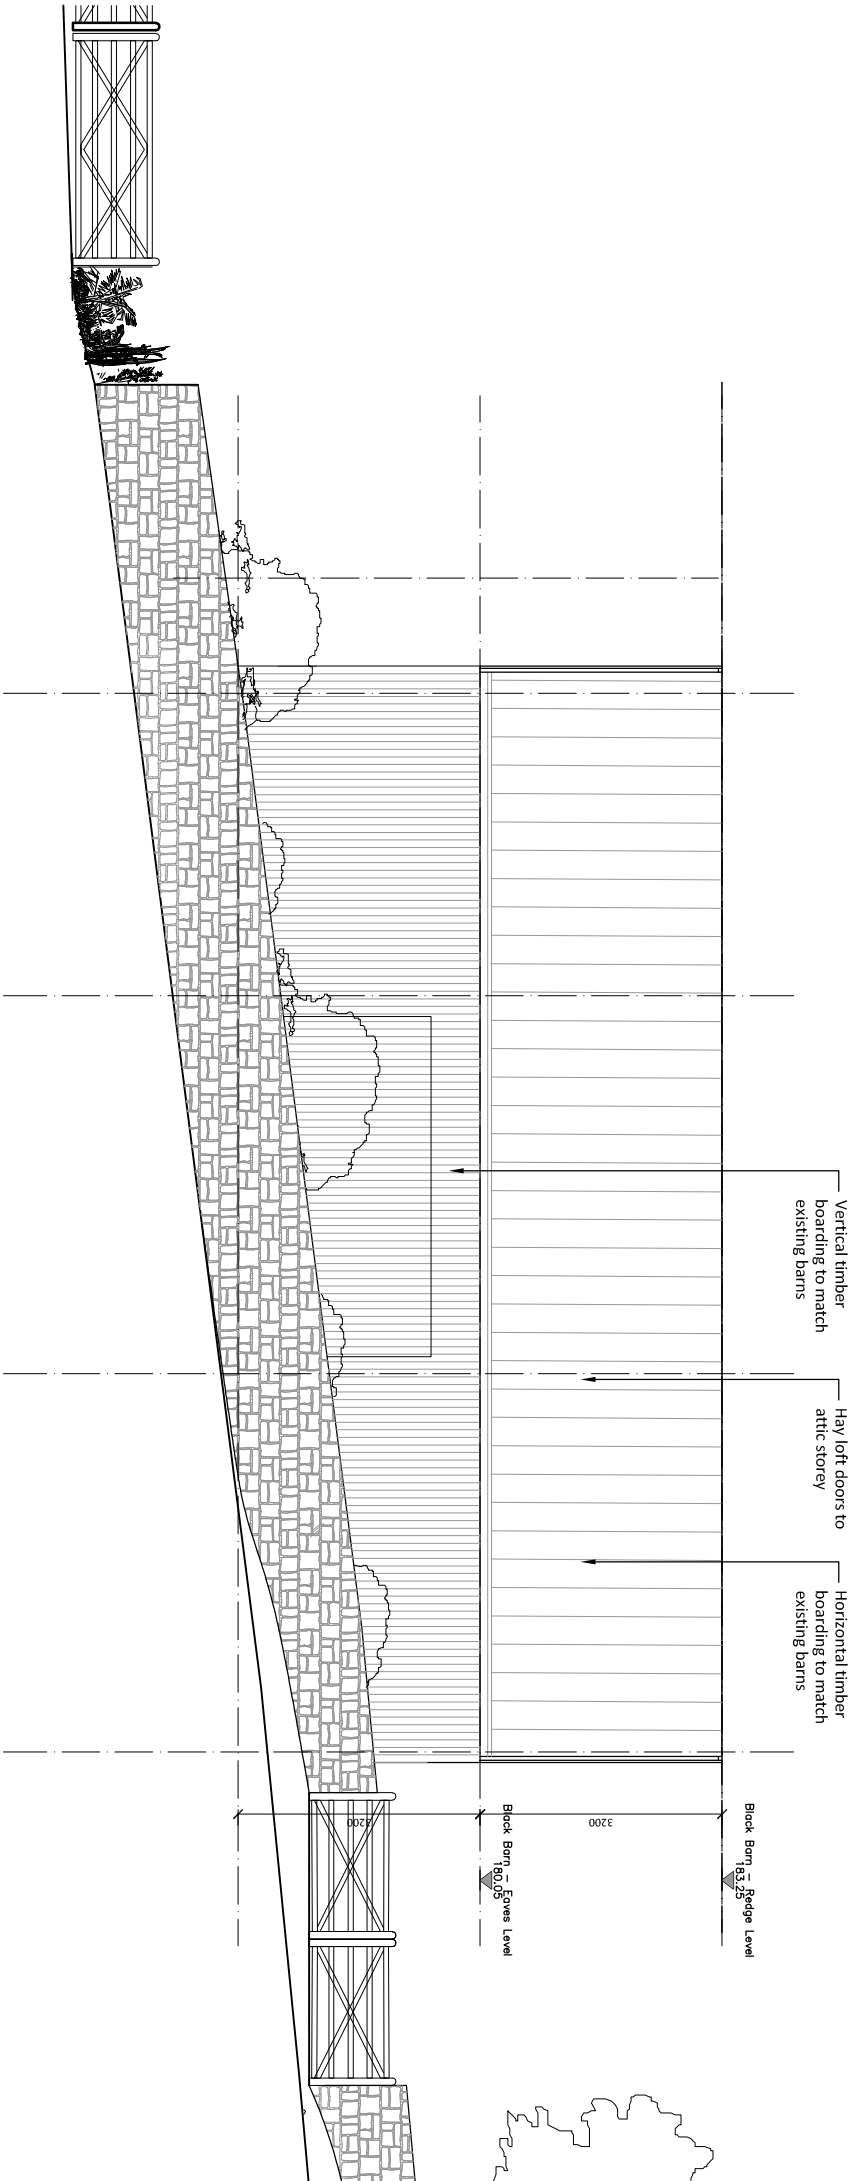
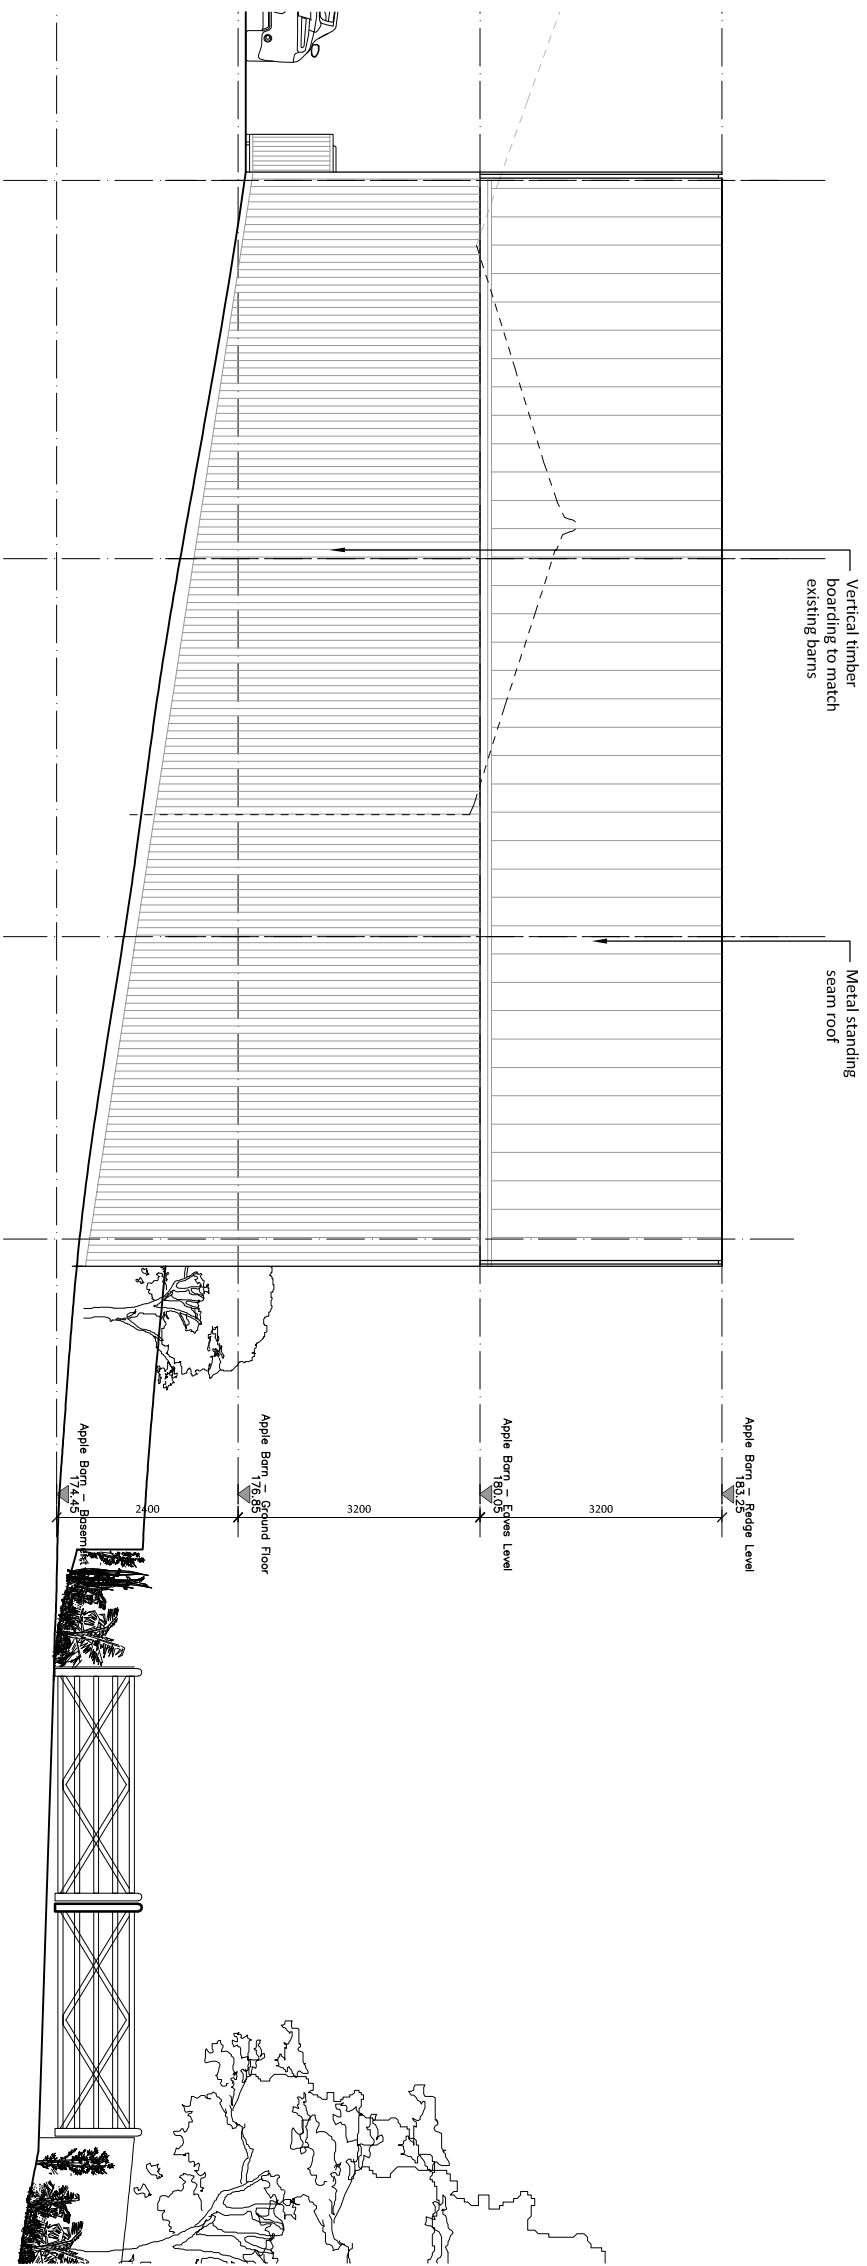
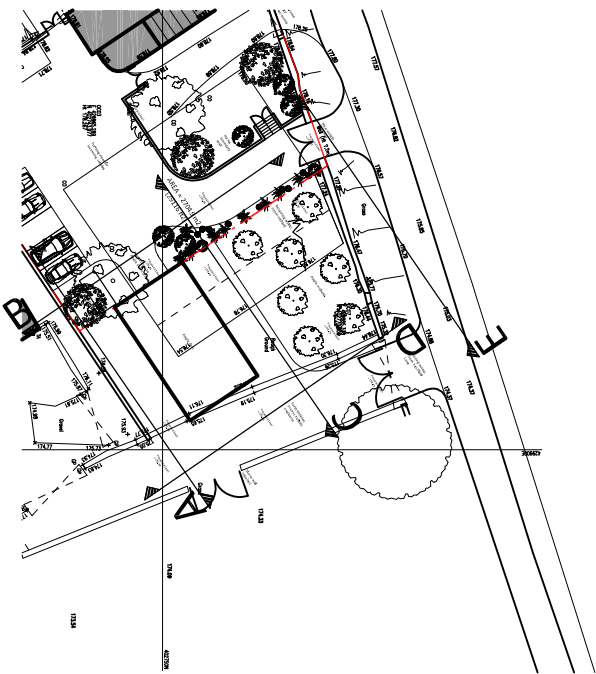


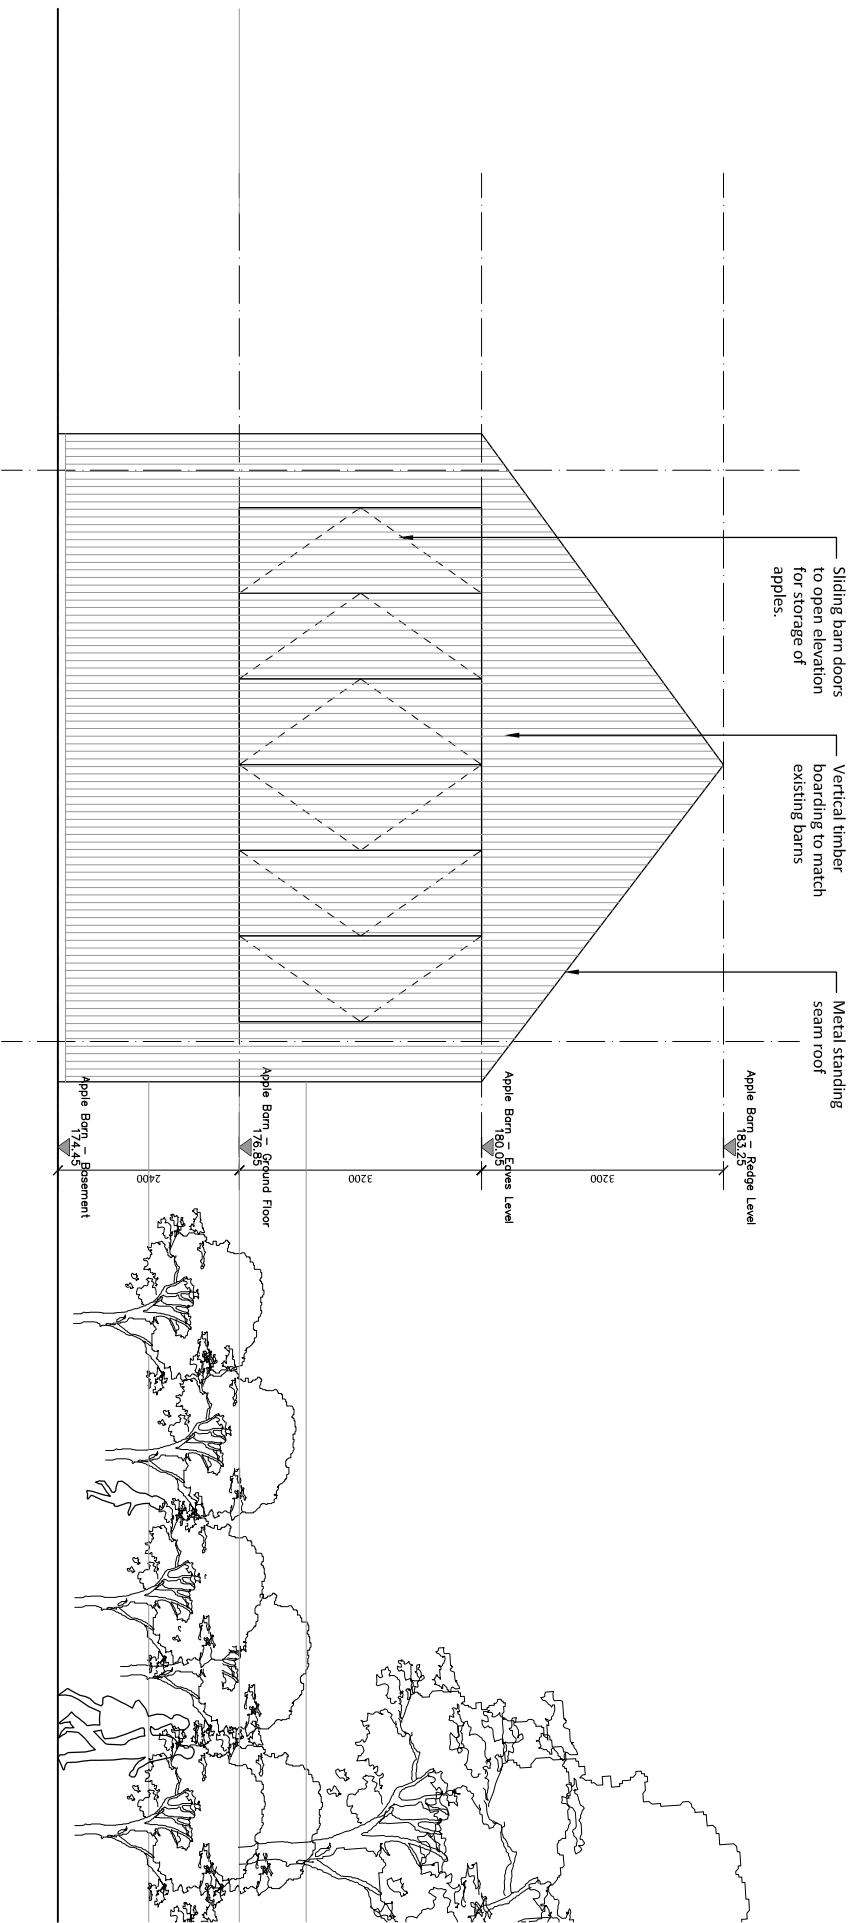


Apple Barn Section Drawing A
Scale: 1:500

Apple Barn Section Drawing C
Scale: 1:500

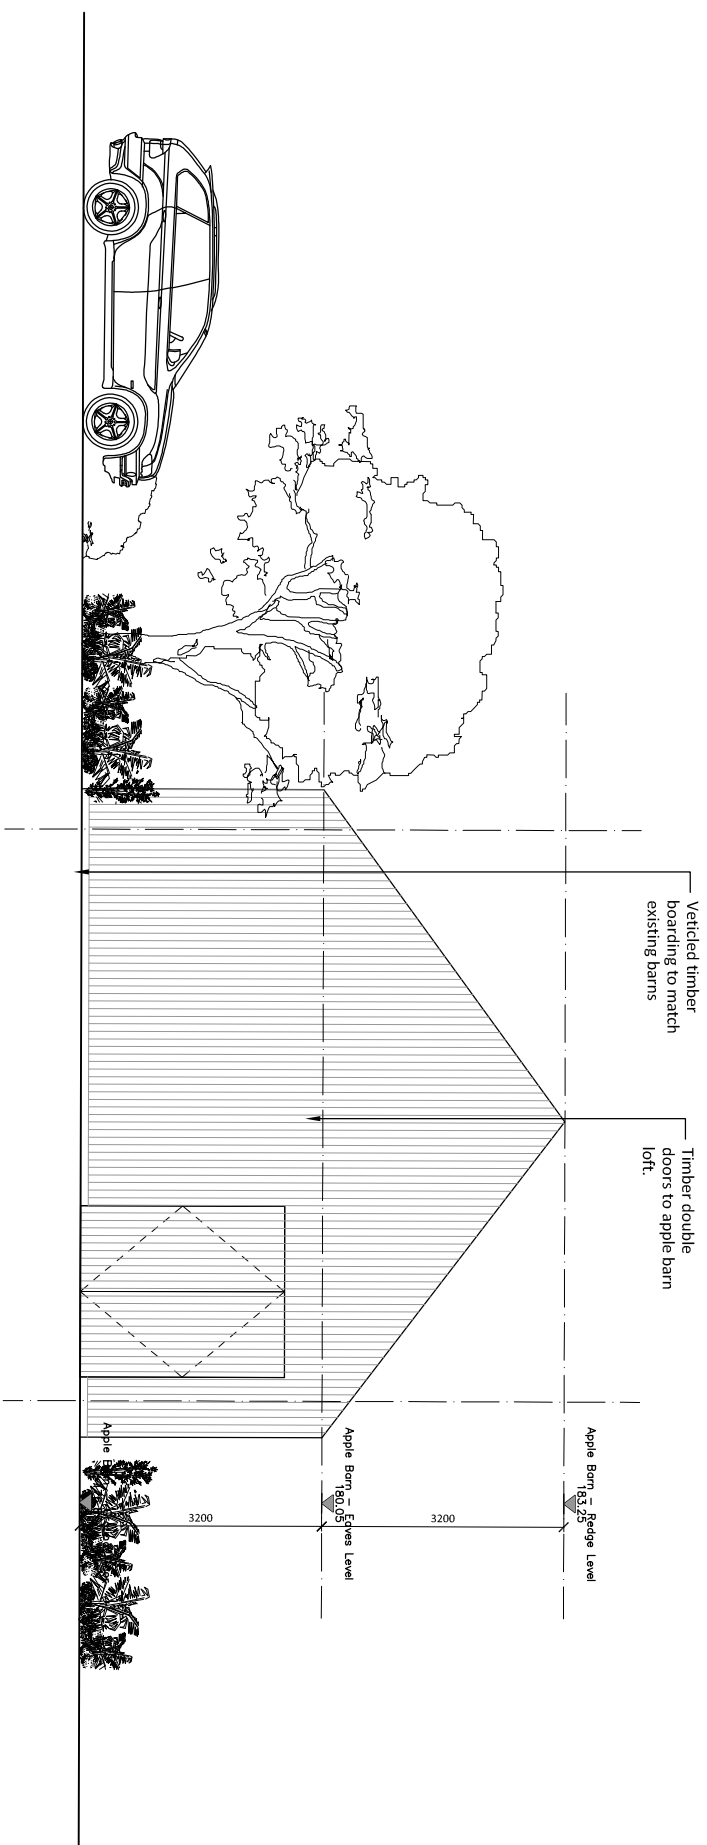

Apple Barn Section Drawing B
Scale: 1:500

Apple Barn Section Drawing D
Scale: 1:500

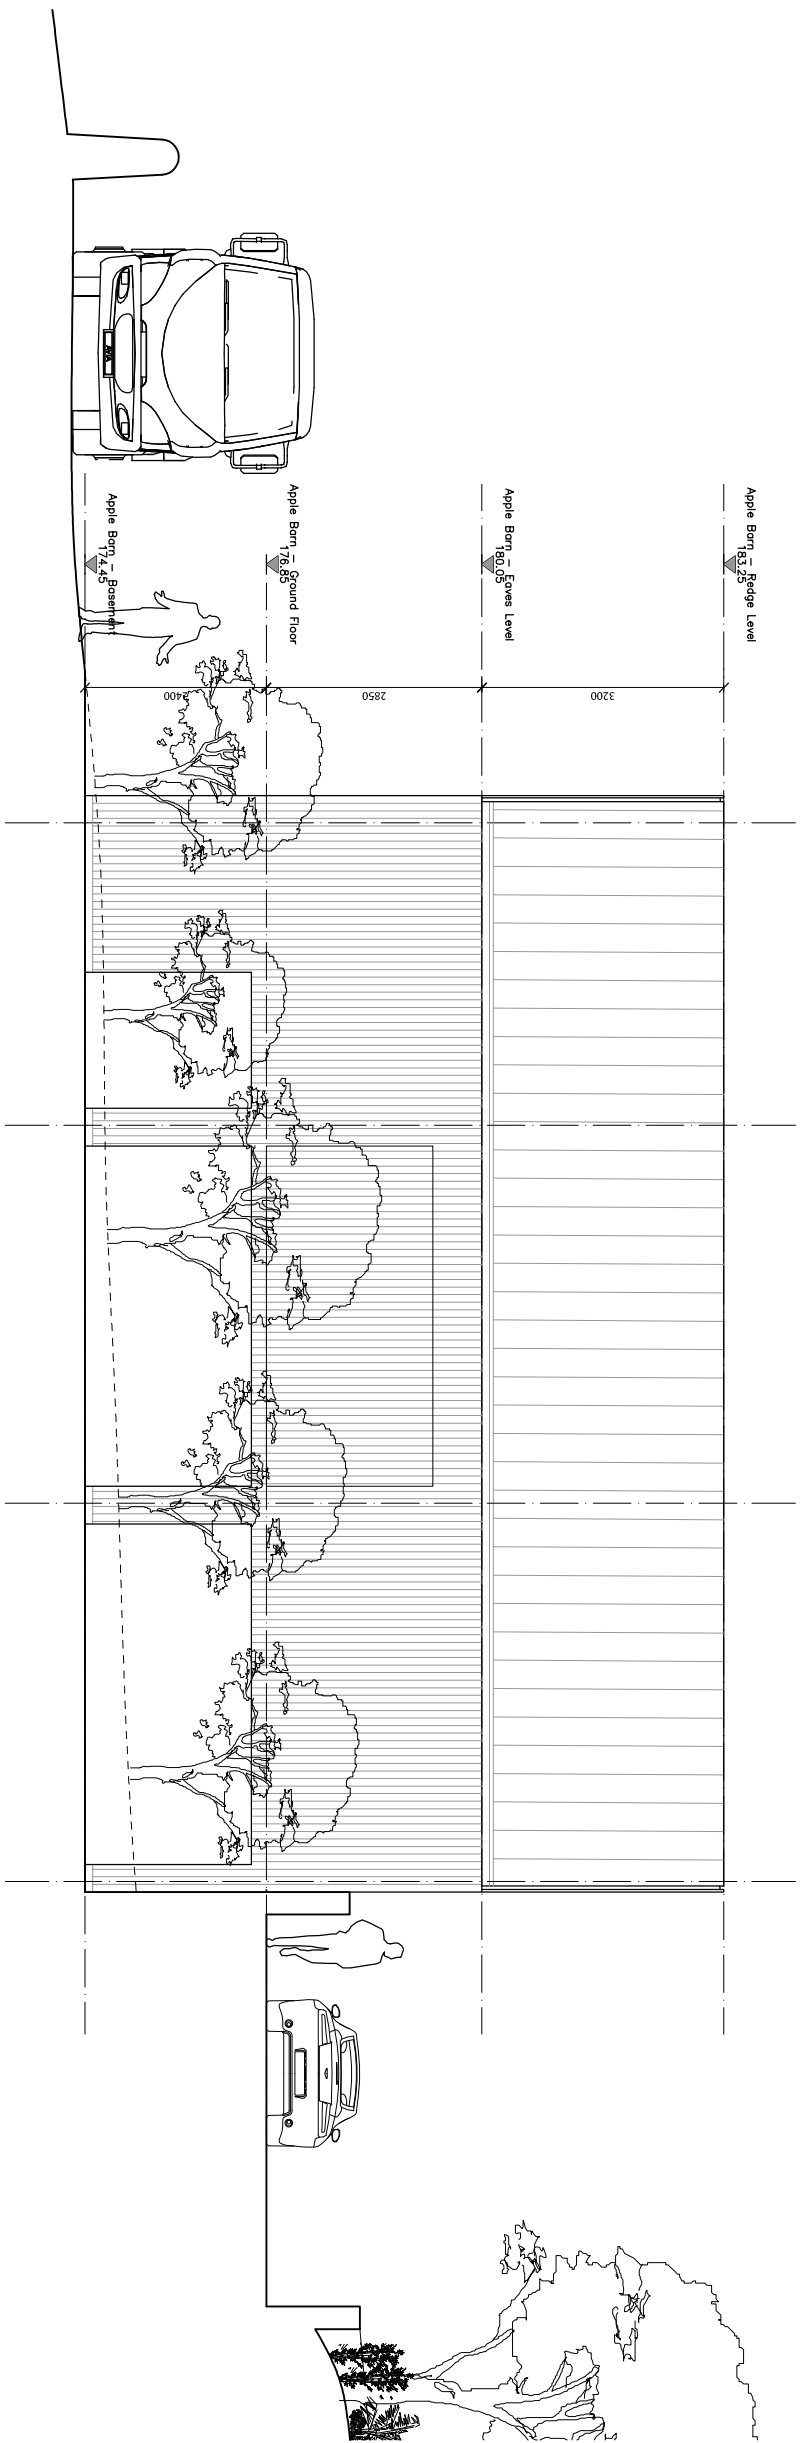

Apple Barn Section Drawing E
Scale: 1:500