


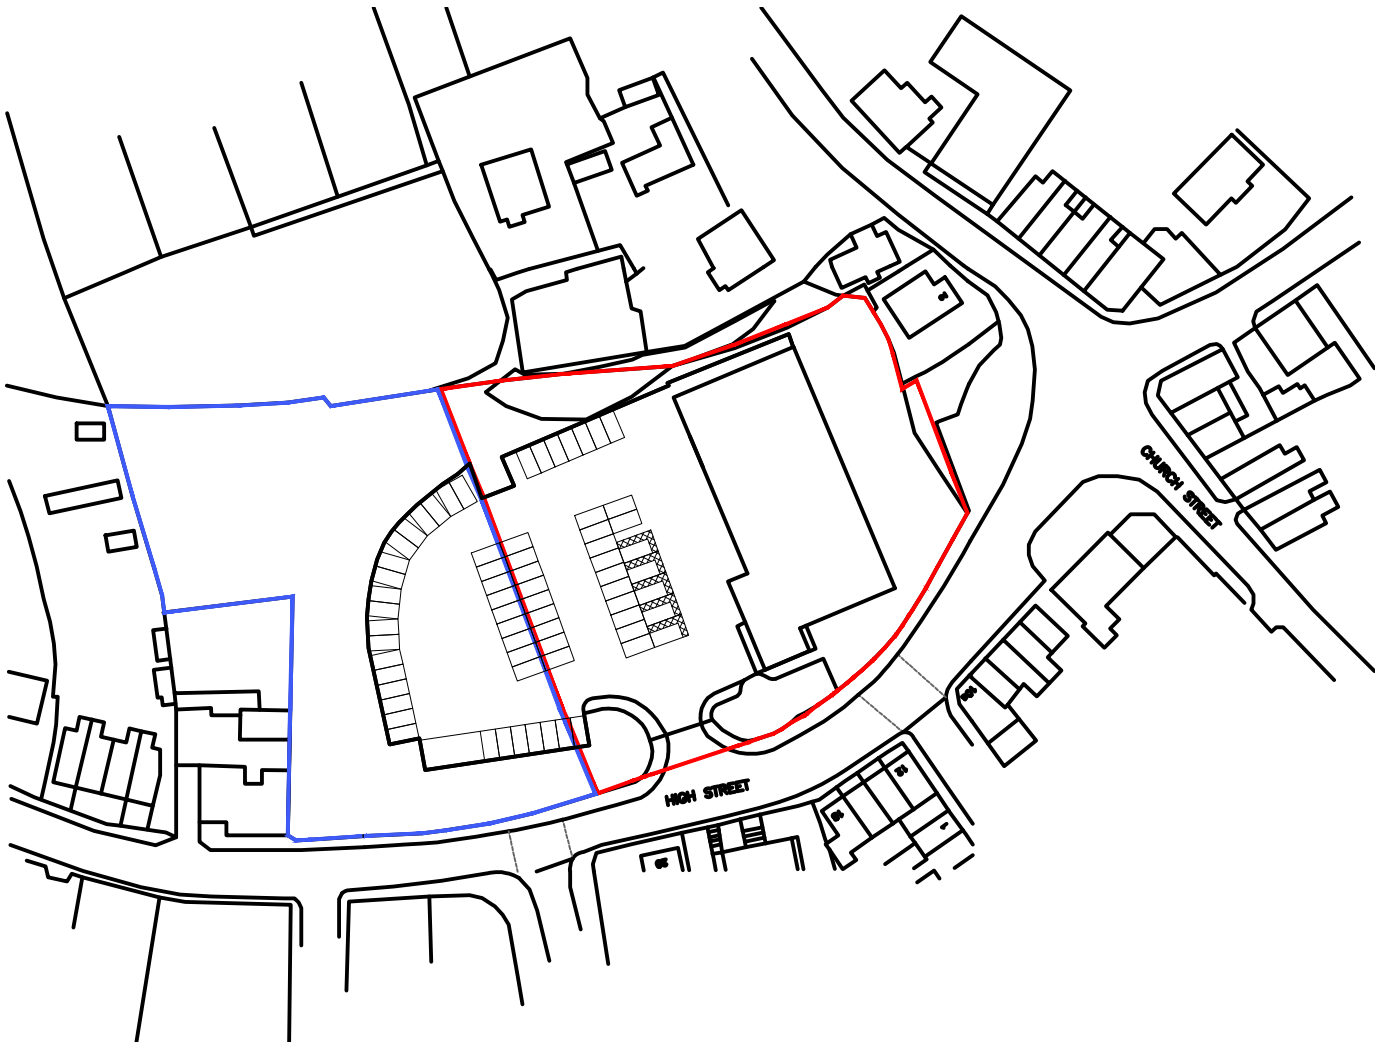


Revision	Date	By	Chk.


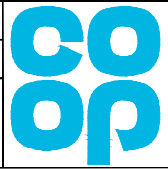


 OWNERSHIP BOUNDARY
 PLANNING BOUNDARY

LOCATION PLAN
SCALE 1:1250 @ A4

 

Do Not Scale Dimensions from Drawings.
All dimensions to be verified on site, and any discrepancy to be notified to the Architect.

 Castlecroft Business Centre Tom Johnston Road Dundee DD4 8XD T: 01382 774111 F: 01382 739382 mail@amcaarchitect.co.uk			
Drawn by MW	Date MAY2025		
Checked by -	Scale 1:1250@A4		
Job High Street Royston South Yorkshire S71 4RF		Drawing LOCATION PLAN	
Co-operative Proj No. 0000	AMCA Job No. 4170	Drawing No. PL_001	Rev.
<small>CAD Ref: 4170_Royston_construction.dwg</small>			