




EXISTING GROUND FLOOR

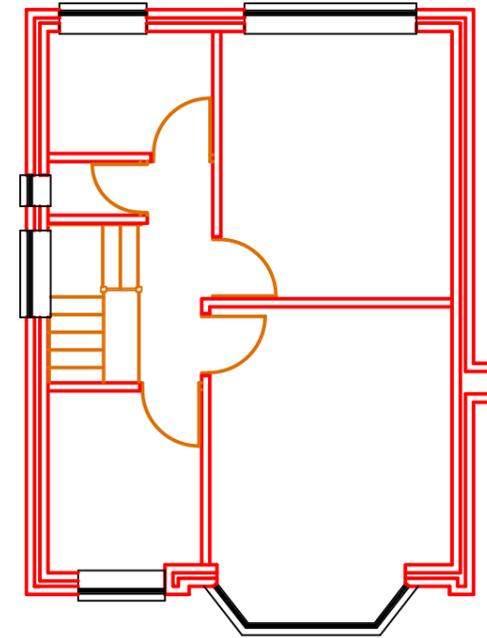


EXISTING FIRST FLOOR

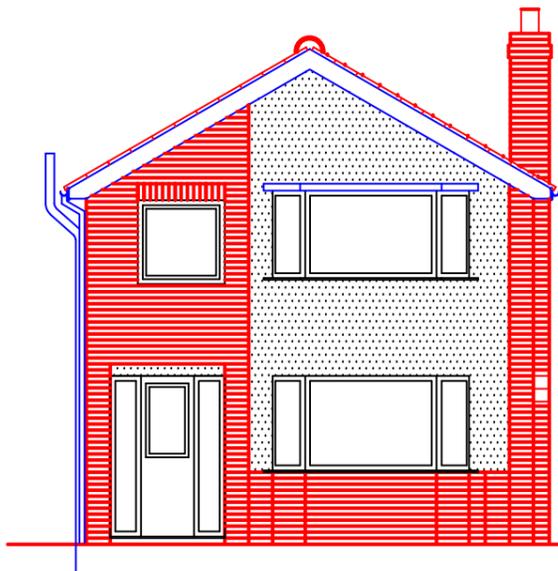


EXISTING FRONT VIEW

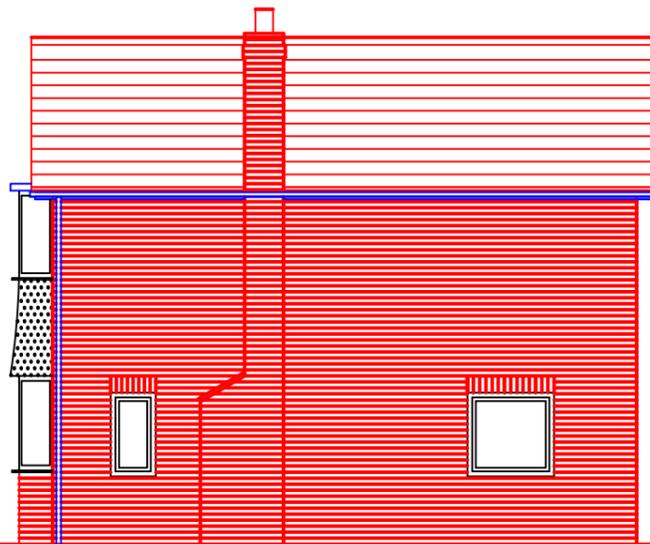

EXISTING RIGHT VIEW

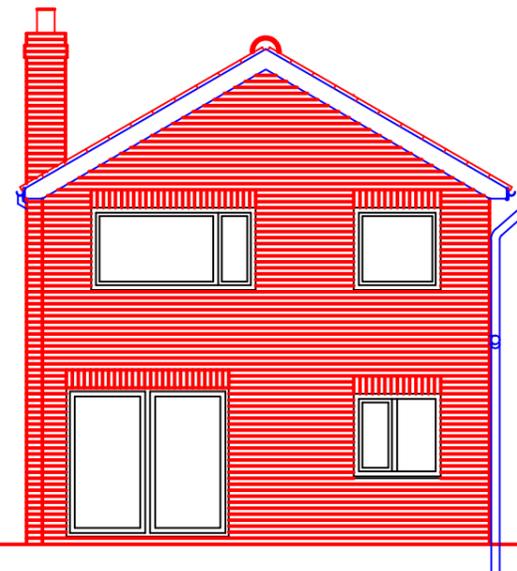

EXISTING FRONT VIEW

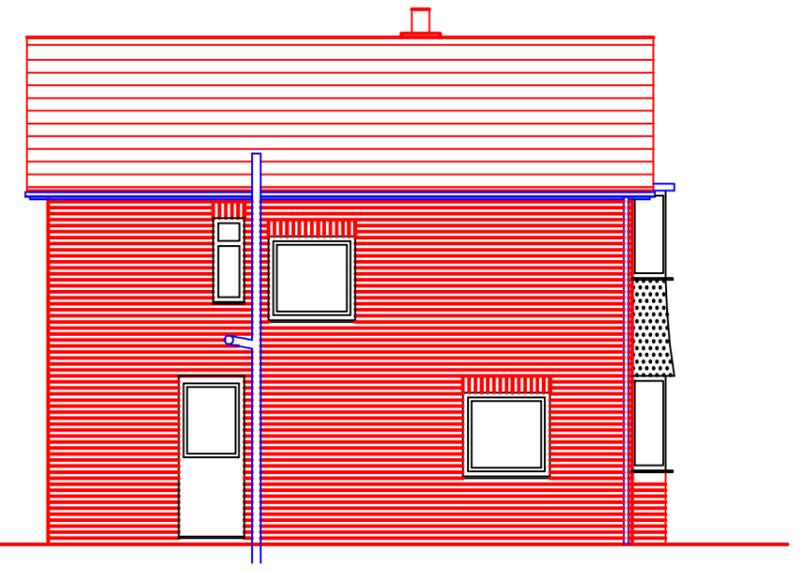

EXISTING LEFT VIEW

General

All works to be carried out to the full satisfaction of D.B.S and comply with current B. regs. & B.S.C.P. weather or not specified on dwg
 Any discrepancies to be cleared with the architect before proceeding with any further work.
 All measurements are in metric and must be checked at site and not scaled from the drawings.

CLIENT Mr DYLAN GELDER		
TITLE Proposed Extension, outbuildings, fence and dropped curb for access. 2 Coleridge Ave, Monk Bretton, Barnsley, S71 2DG.		
 Architectural Design and Planning Consultants		34 Sunnybank Drive, Cudworth, Barnsley, S72 8JG. Tel: 01226 714603 Mob: 07930255465 n.cookeng@btinternet.com
SCALE 1:50 / 1:100 / 1:200	DATE 25/07/2025	DRAWN N.C
DRAWING No 25072025NCDG	REV 001	