

BARNSLEY


Communication Hub Proposal

Pavement outside

22 May Day Green Barnsley S70 1SH

SITE PLAN & IMAGES

JCDecaux

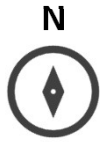

Pavement outside
22 May Day Green Barnsley

S70 1SH

Easting: 434569

Northing: 406327




 APPLICATION SITE

Scale 1:1250



JCDecaux

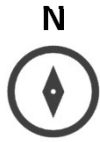


Pavement outside
22 May Day Green Barnsley

S70 1SH

Easting: 434569


Northing: 406327

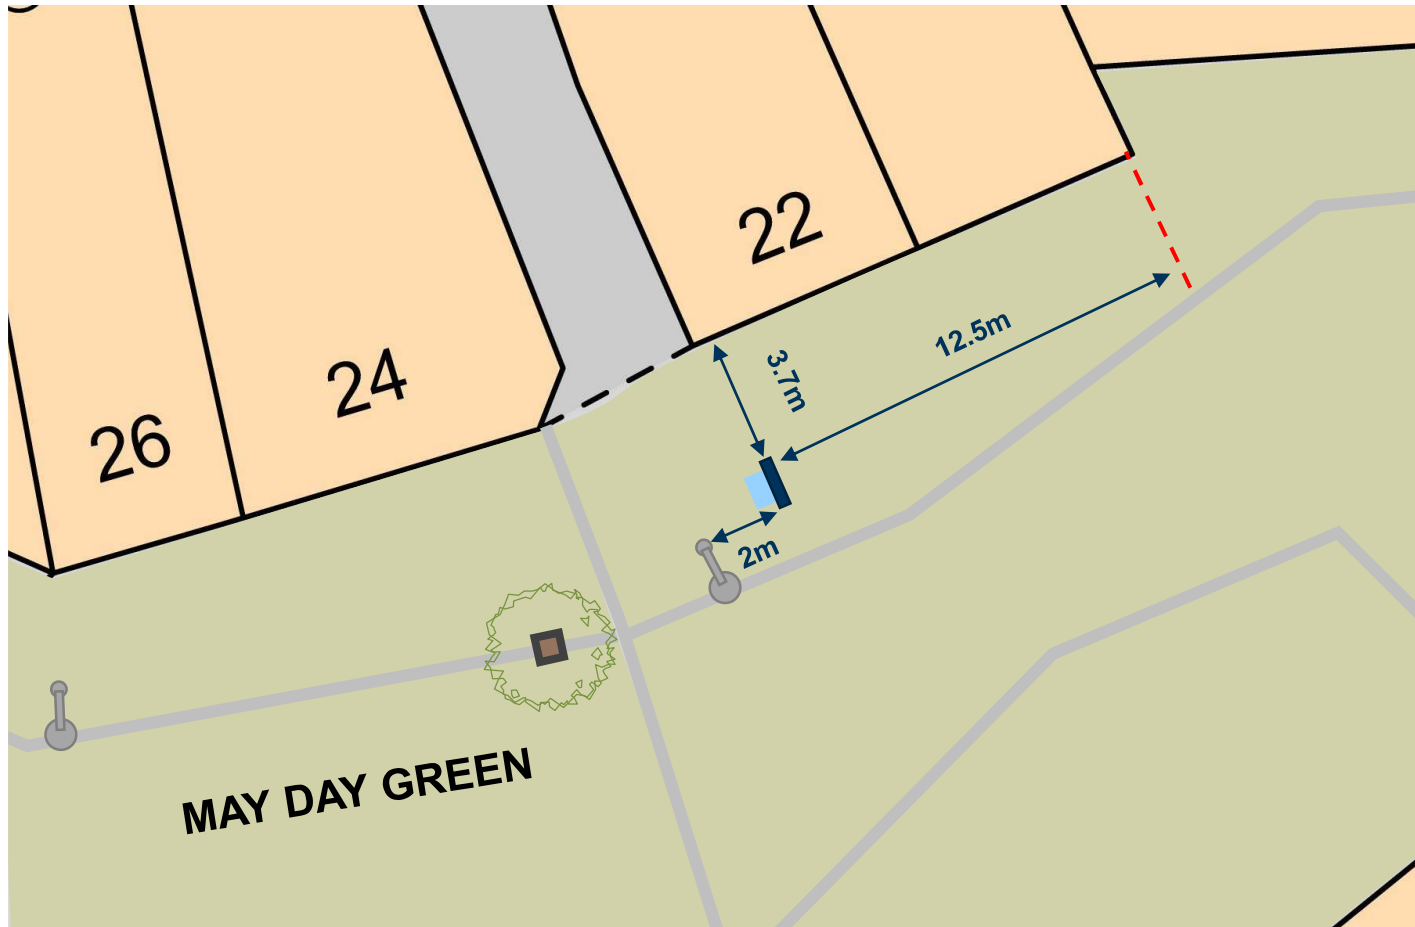

Proposed
Hub Unit



Light Column

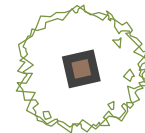

Street Tree

Scale 1:200





Existing Street View



Proposed Street View



Existing Street View



Proposed Street View