





MINOR AMENDMENT TO APPROVED TWO STOREY REAR EXTENSION 6 MOUNT PLEASANT
OSPRING - IAN COOPER 636 FTW work in progress already inspected by B. Control.

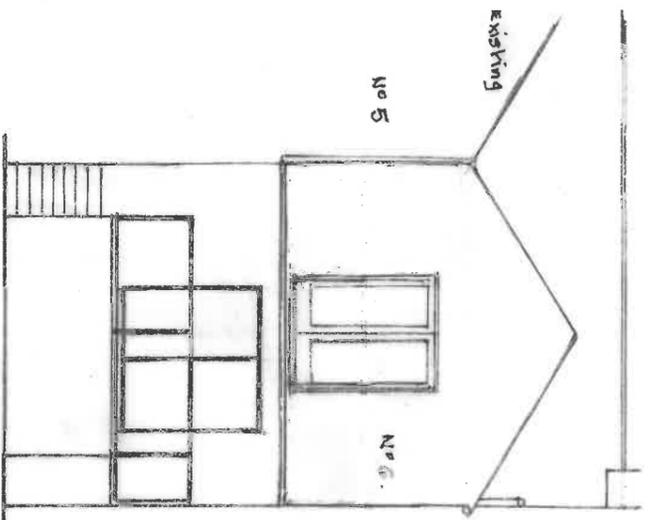


REAR ELEVATION
1-100

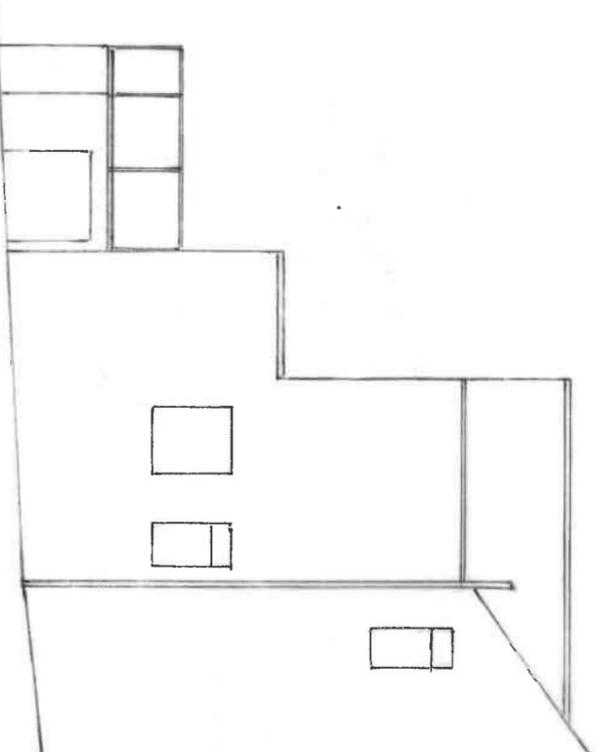

SIDE ELEVATION 1-100

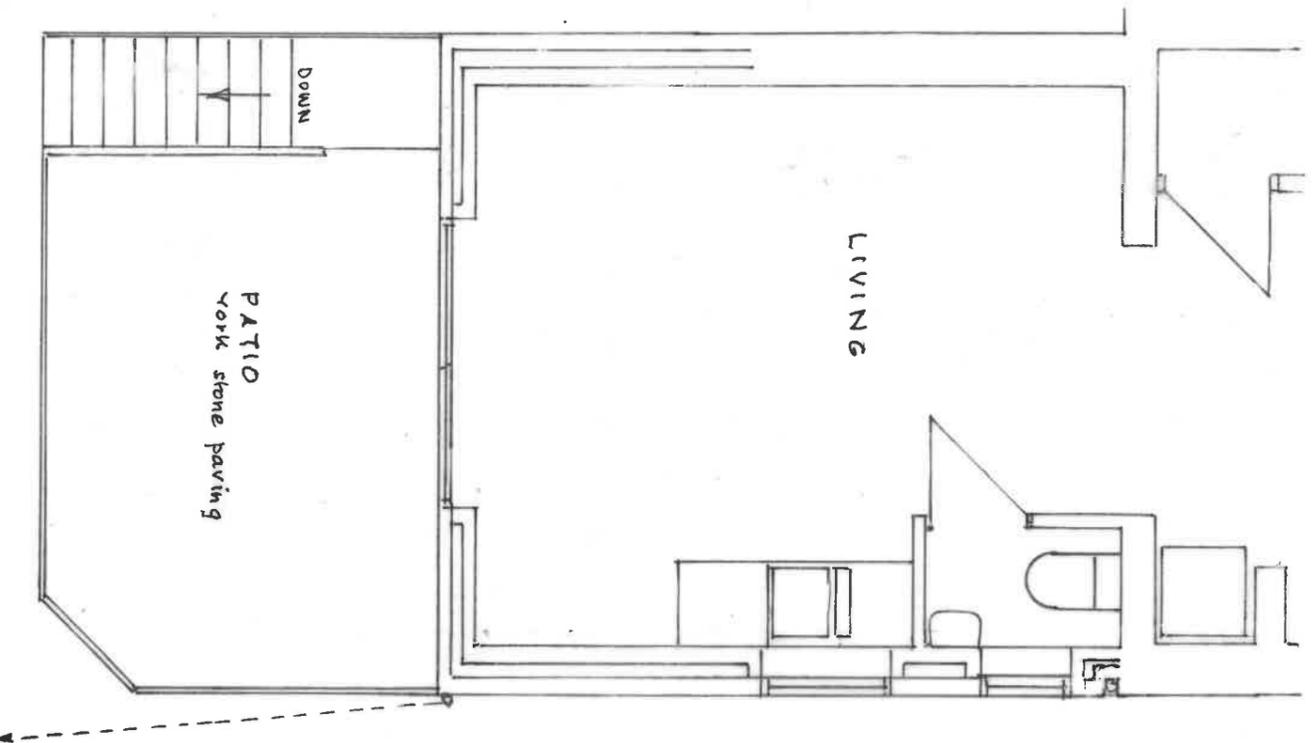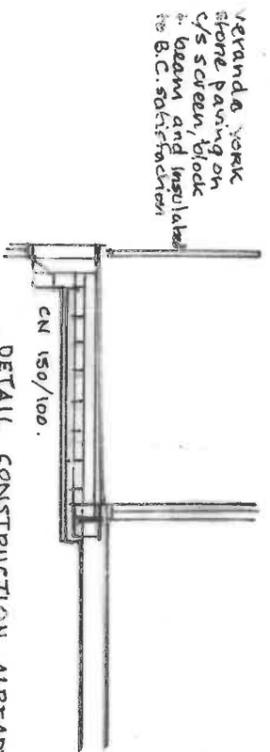

GROUND FLOOR

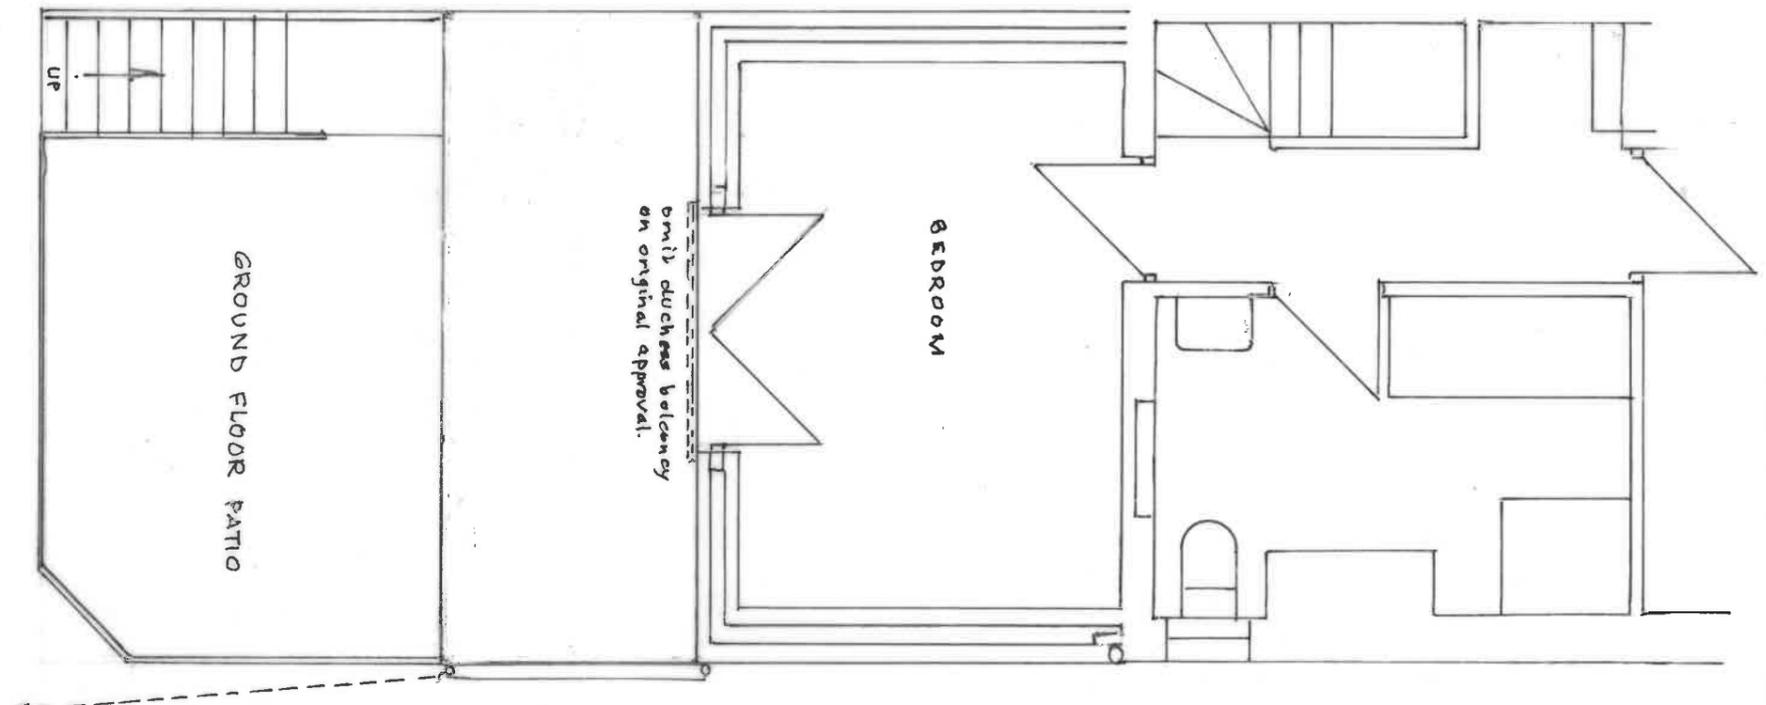

FIRST FLOOR

1.50