



Detail Location

Scale at NTS

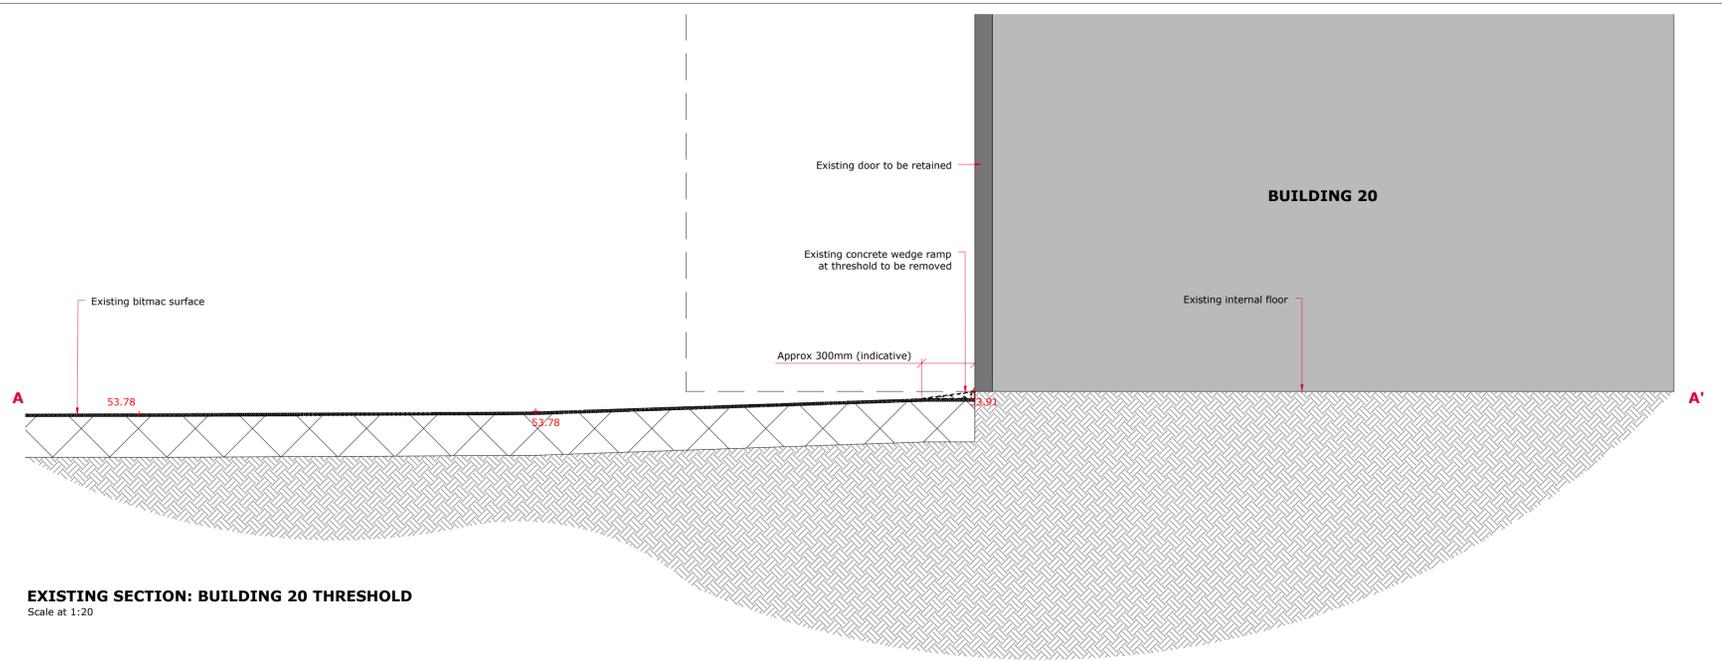


EXISTING SECTION: BUILDING 20 THRESHOLD
Scale at 1:20

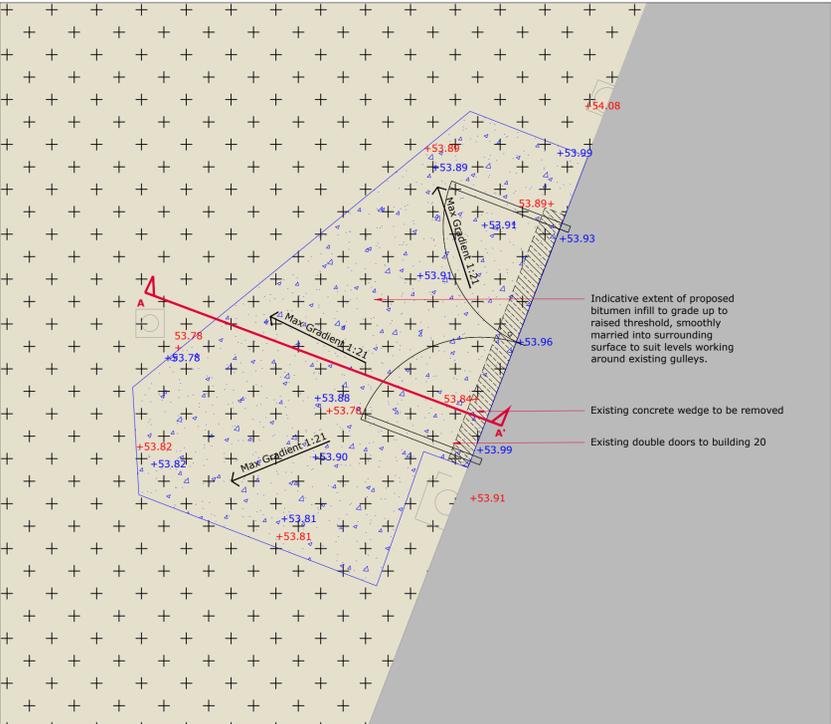

Detail Plan: Building 20 Threshold Apron
Scale @ 1:50

LEGEND

53.76	Existing Spot Heights
+ 53.76	Proposed Spot Heights

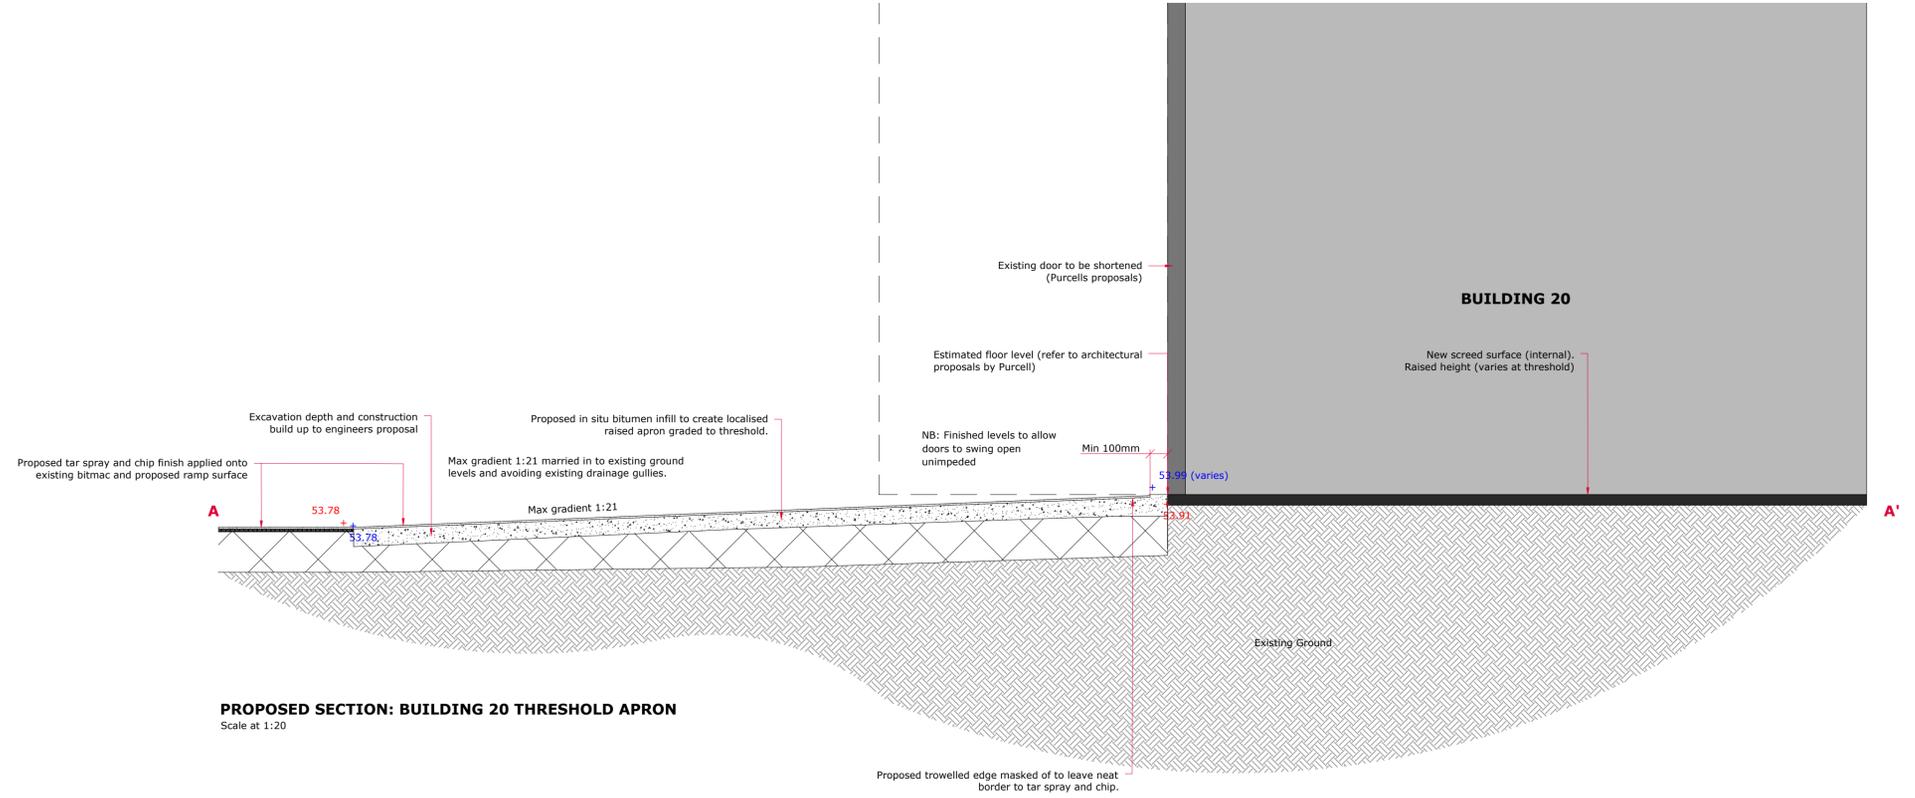

PROPOSED SECTION: BUILDING 20 THRESHOLD APRON
Scale at 1:20

Rev	Description	By	Chk	Date
--	First Issue	AJ	RS	23.05.25
A	Amended in line with engineers comments	AJ	RS	27.05.25

NOTES - IF IN DOUBT, ASK


- Do not scale directly from this drawing.
- All dimensions are in millimetres.
- All levels are shown in metres Above Ordnance Datum (AOD).
- All levels and dimensions are to be checked on site by the site manager/contractor prior to commencing any works or ordering any materials.
- This drawing is to be viewed in conjunction with all other detailed drawings and specifications from all members of the design team.
- Any conflicts/discrepancies are to be highlighted to Southern Green prior to commencing works or ordering any materials.

CDM - SAFETY, HEALTH & ENVIRONMENTAL INFORMATION
Principal Designer: **Align Property Services**

In addition to the hazards/ risks normally associated with the types of work detailed on this drawing, note the following project specific risks which require attention/ mitigation by the contractor undertaking the works:

Construction: **Work during public opening times- RAMS required**
Maintenance/ Cleaning: **Same as above**
Decommissioning/ Demolition: **Same as above**

It is assumed that all works will be carried out by a competent contractor, working where appropriate, to their own approved method statement. This is not an exhaustive list and reference must be made to the Construction Phase Plan or Health and Safety File and any additional Risk Assessment documents available.

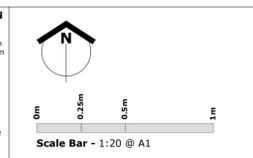

1244_ELSECAR			
Elsecar Heritage Centre			
Hard Surface Interfaces & Details (Sheet 3 of 3)			
1244_123		Rev A	
Various @ A1	23.05.25	Post Code	

Drawing Issue Status

<input type="checkbox"/> Comment/ Approval	<input type="checkbox"/> Contract
<input type="checkbox"/> Costing	<input type="checkbox"/> Construction
<input type="checkbox"/> Planning	<input type="checkbox"/> Record Dwg
<input checked="" type="checkbox"/> Tender	<input type="checkbox"/> BIM

© Copyright and all intellectual property rights remain vested in Southern Green Ltd

SouthernGreen

0191 440 0034
www.southerngreen.co.uk
studio@southerngreen.co.uk