


Site Layout Plan

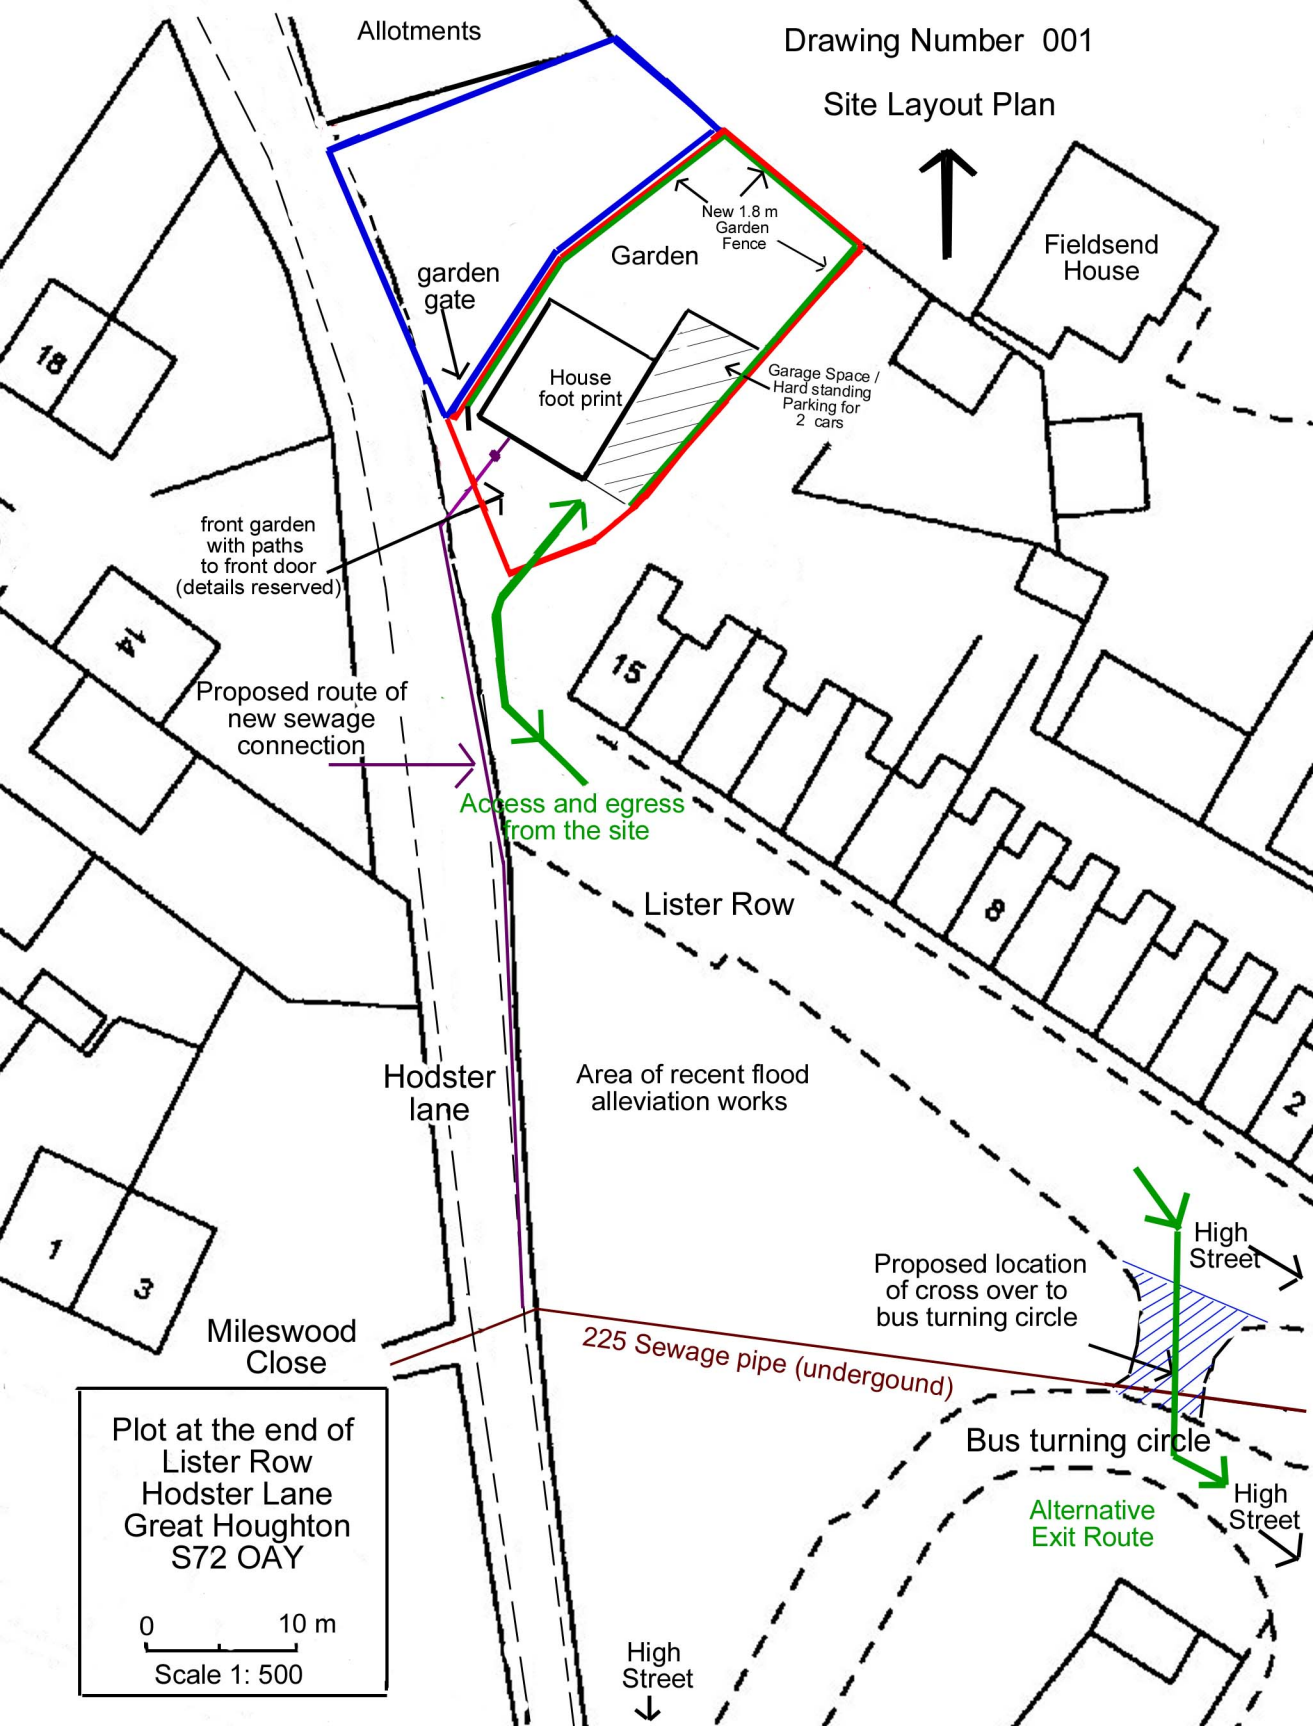

front garden with paths to front door (details reserved)

Proposed route of new sewage connection

Access and egress from the site

225 Sewage pipe (underground)

Proposed location of cross over to bus turning circle

Alternative Exit Route

Plot at the end of Lister Row
Hodster Lane
Great Houghton
S72 OAY

0 10 m
Scale 1: 500