


SCHEME Barugh to Elmhurst Lane 66kV Line, South Yorkshire				PROJECT No. YP14183
LEGEND	VOLTAGE	EXISTING	PROPOSED	TO BE REMOVED
OVERHEAD LINE		—		
UNDERGROUND CABLE				
SUPPORT POSITIONS		●		
STAYS				
STRUTS				
SCALE 1:5000		OS PLAN No. 431098,407811 PLAN No. CDG1957		
Based upon the Ordnance Survey with the sanction of the controller of H.M. Stationery Office.				

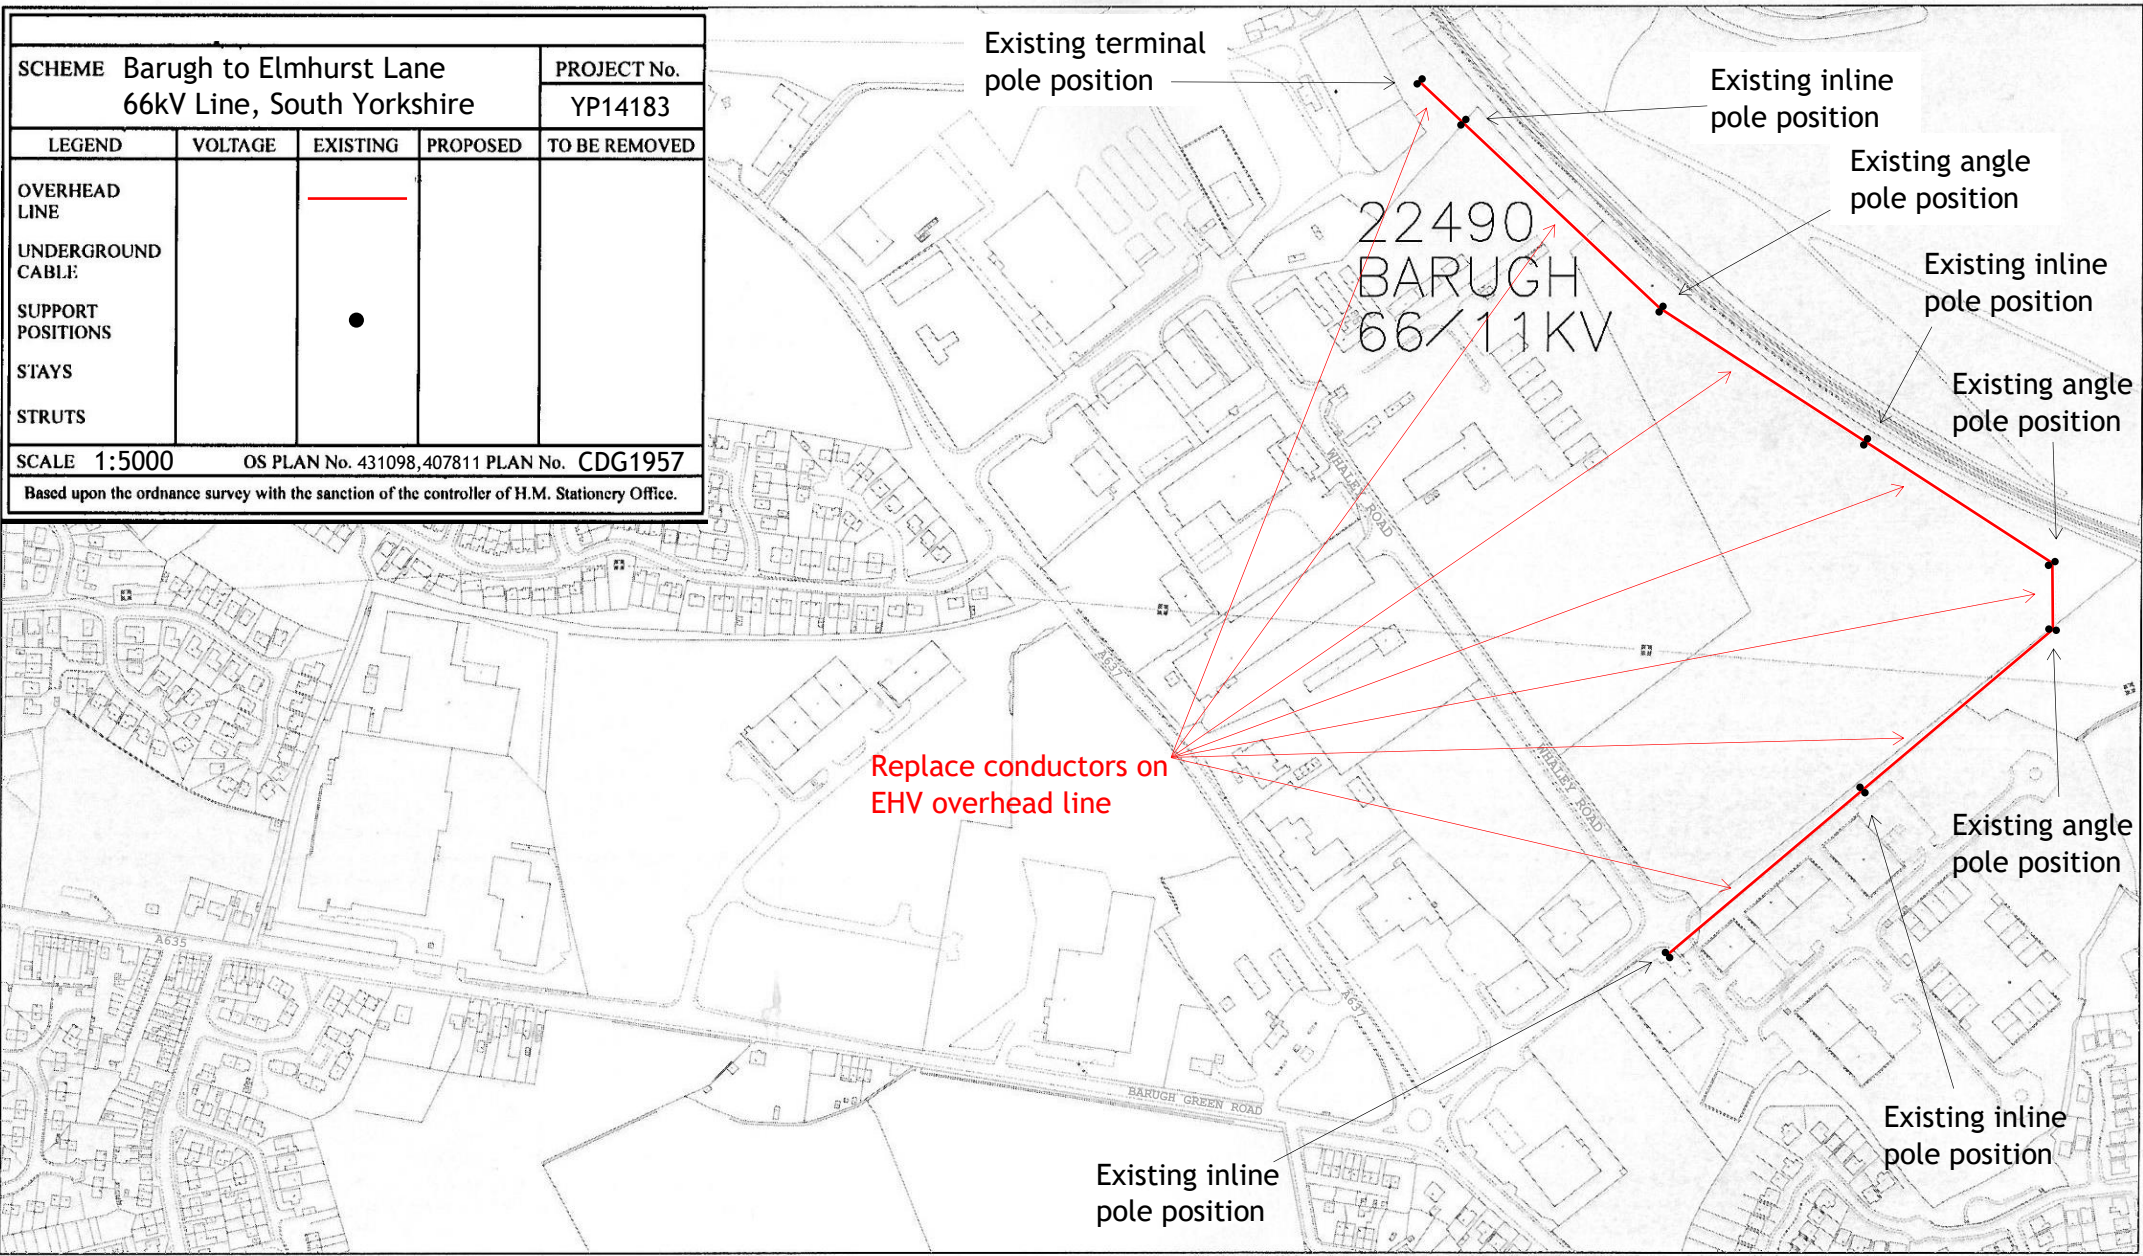

Northern Powergrid Holdings Company	Ad-hoc	14-11-2018
		1:5000
	431098,407811	CAS2