



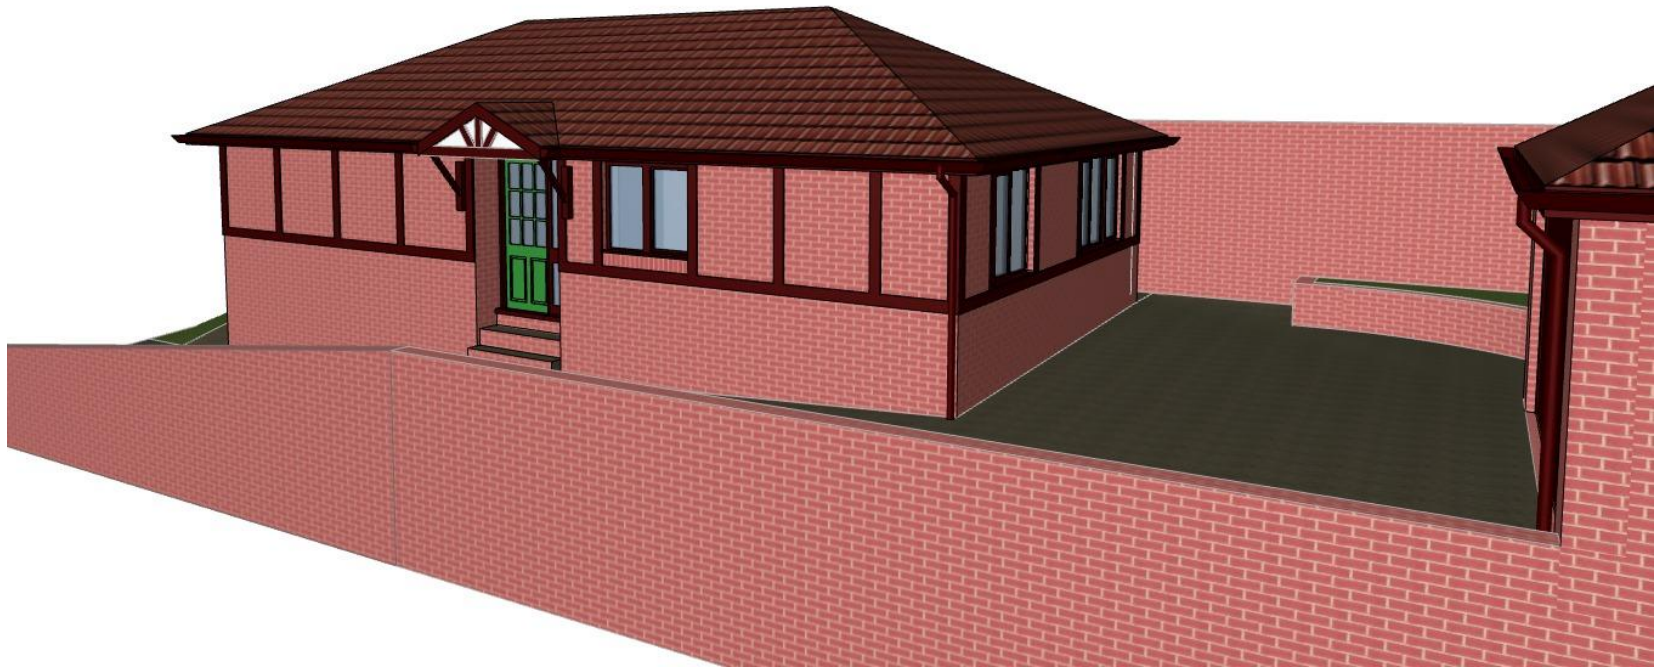


Existing Rear 3D

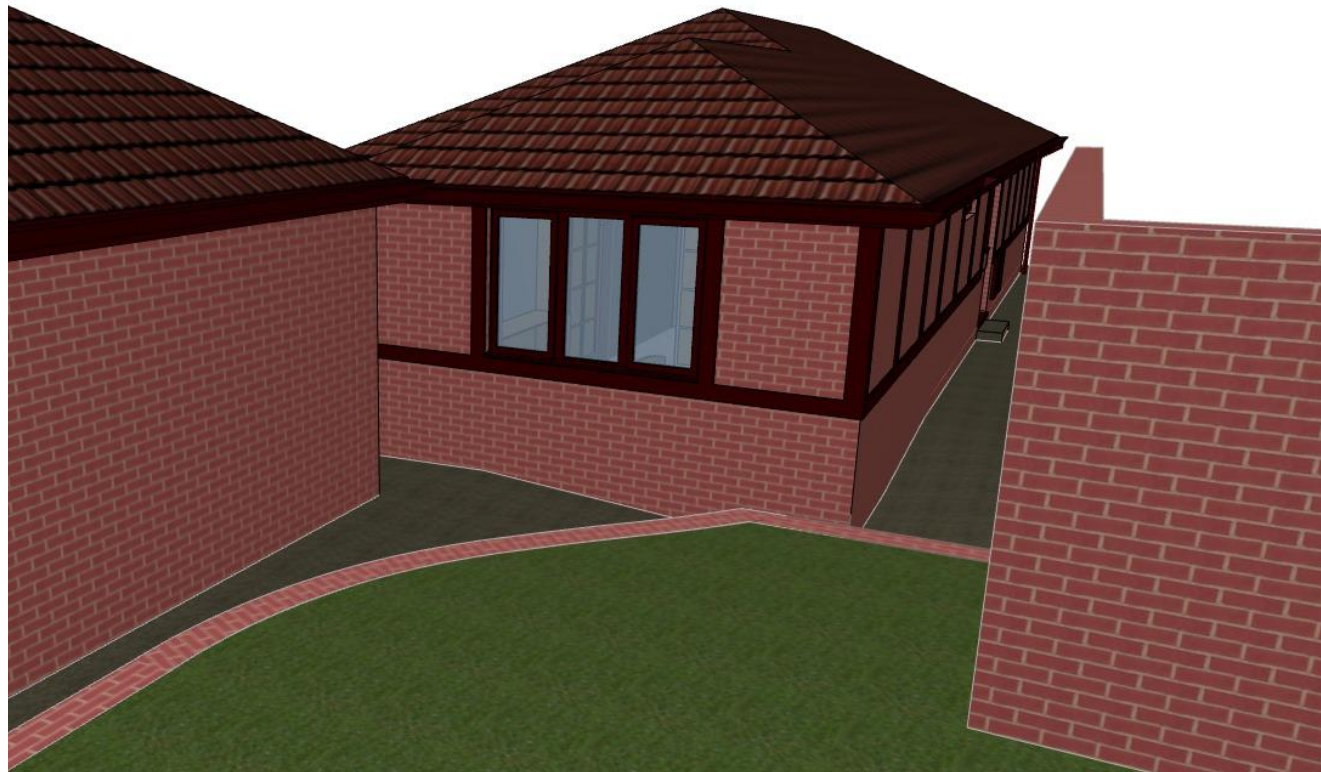

Existing Side 3D



Proposed Rear 3D

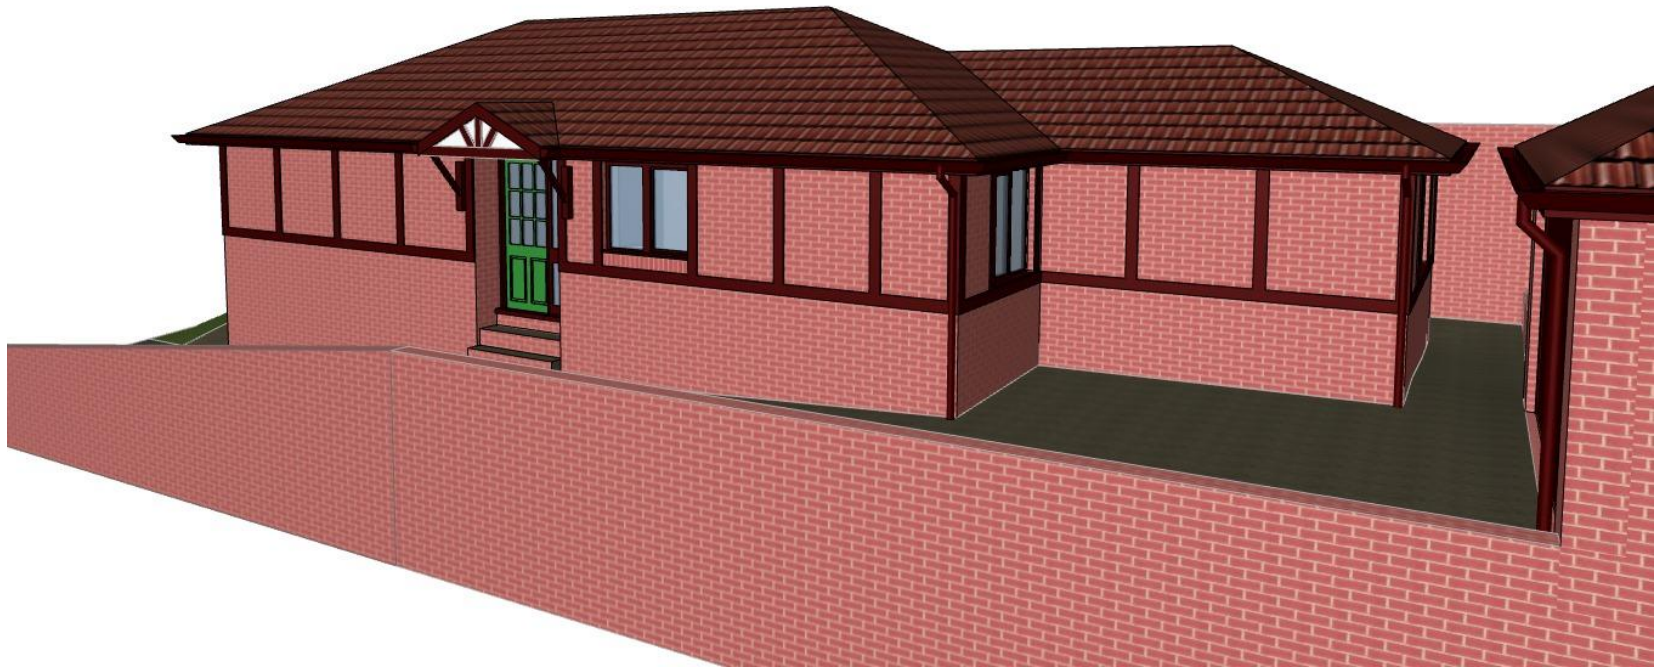

Proposed Side 3D



Proposed Internal 3D 2



Proposed Internal 3D 1

NOTE

Drawing use for status issued for only. Feasibility & Planning drawings are not intended for construction or manufacture. J Mahoney Architects Ltd cannot accept any responsibility for issues arising due to this.

All dimensions to be checked on site and any discrepancies to be notified prior to the commencement of work.

Do not scale from this drawing. If in doubt ask

© J Mahoney Architects

B	Planning issue	06.09.21	JFM
A	Initial issue	21.07.21	JFM
Rev	Revision Notes	Date	Initial

status

PLANNING

J Mahoney Architects

Design & Planning

J Mahoney Architects,
25 Millstones, Oxspring
Sheffield, S36 8WZ

Tel: 07577572695
Email: Jmahoneyarchitects@gmail.com

client

Mr Keith & Lorraine Acott

job title

Rear Extension
8 Haise Mount,
Darton,
Barnsley,
S75 5LU

drg title

Existing & Proposed 3D Views

date

July 2021

drawn

JFM

scale

NTS

sheet

A2

drwg no & revision

LKE-JMA-ZZ-ZZ-DR-A-(01)050B