


The contractor shall check all dimensions on site and report discrepancies.
 No dimension shall be scaled off this drawing.
 Copyright of this drawing is retained by A.L. Turner.

NOTES

All works shall be carried out to the satisfaction of Barnsley Council
 Highways Development Control Division.

Works are subject to a Section 278 Agreement with the adopting authority.

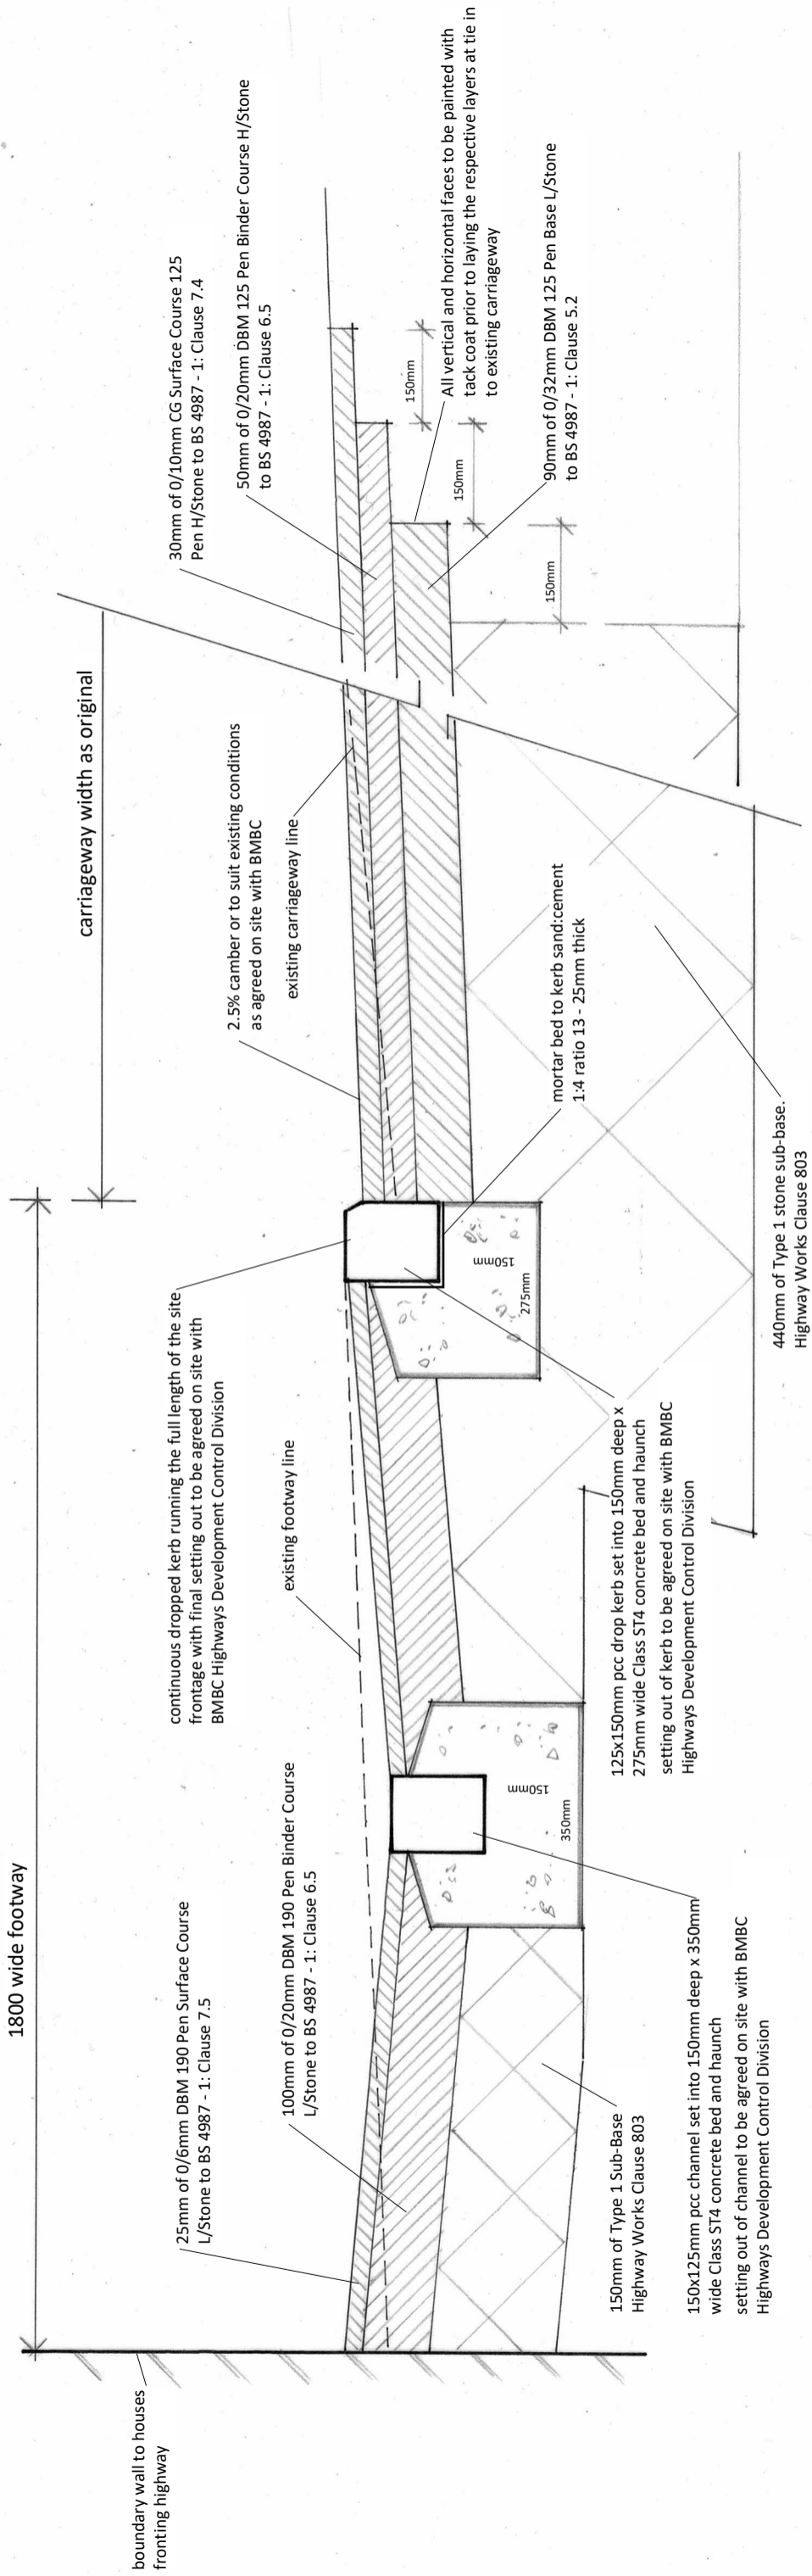

Cross Section Through Footway and Carriageway

B Revision A superceded and specification amended to suit site conditions and Highway Authority request

ref	description	date
		03.11.2021

client	date
LMW Development Solutions Ltd	11.2021

project	dwg size	scale	drawn	issue
Residential Development at Grove Street, Worsbrough, S70 4SN	A3	1:20	ALT	construction

title	Highway Construction Details

A L Turner + Associates

1 LORING ROAD, RAVENSCAR, SCARBOROUGH, YO13 0LY

07976 397307

tony.turner@btinternet.com

dwg no.

rev.

2372 : 15 B