


GROUND FLOOR  
TYPE B  
1:50

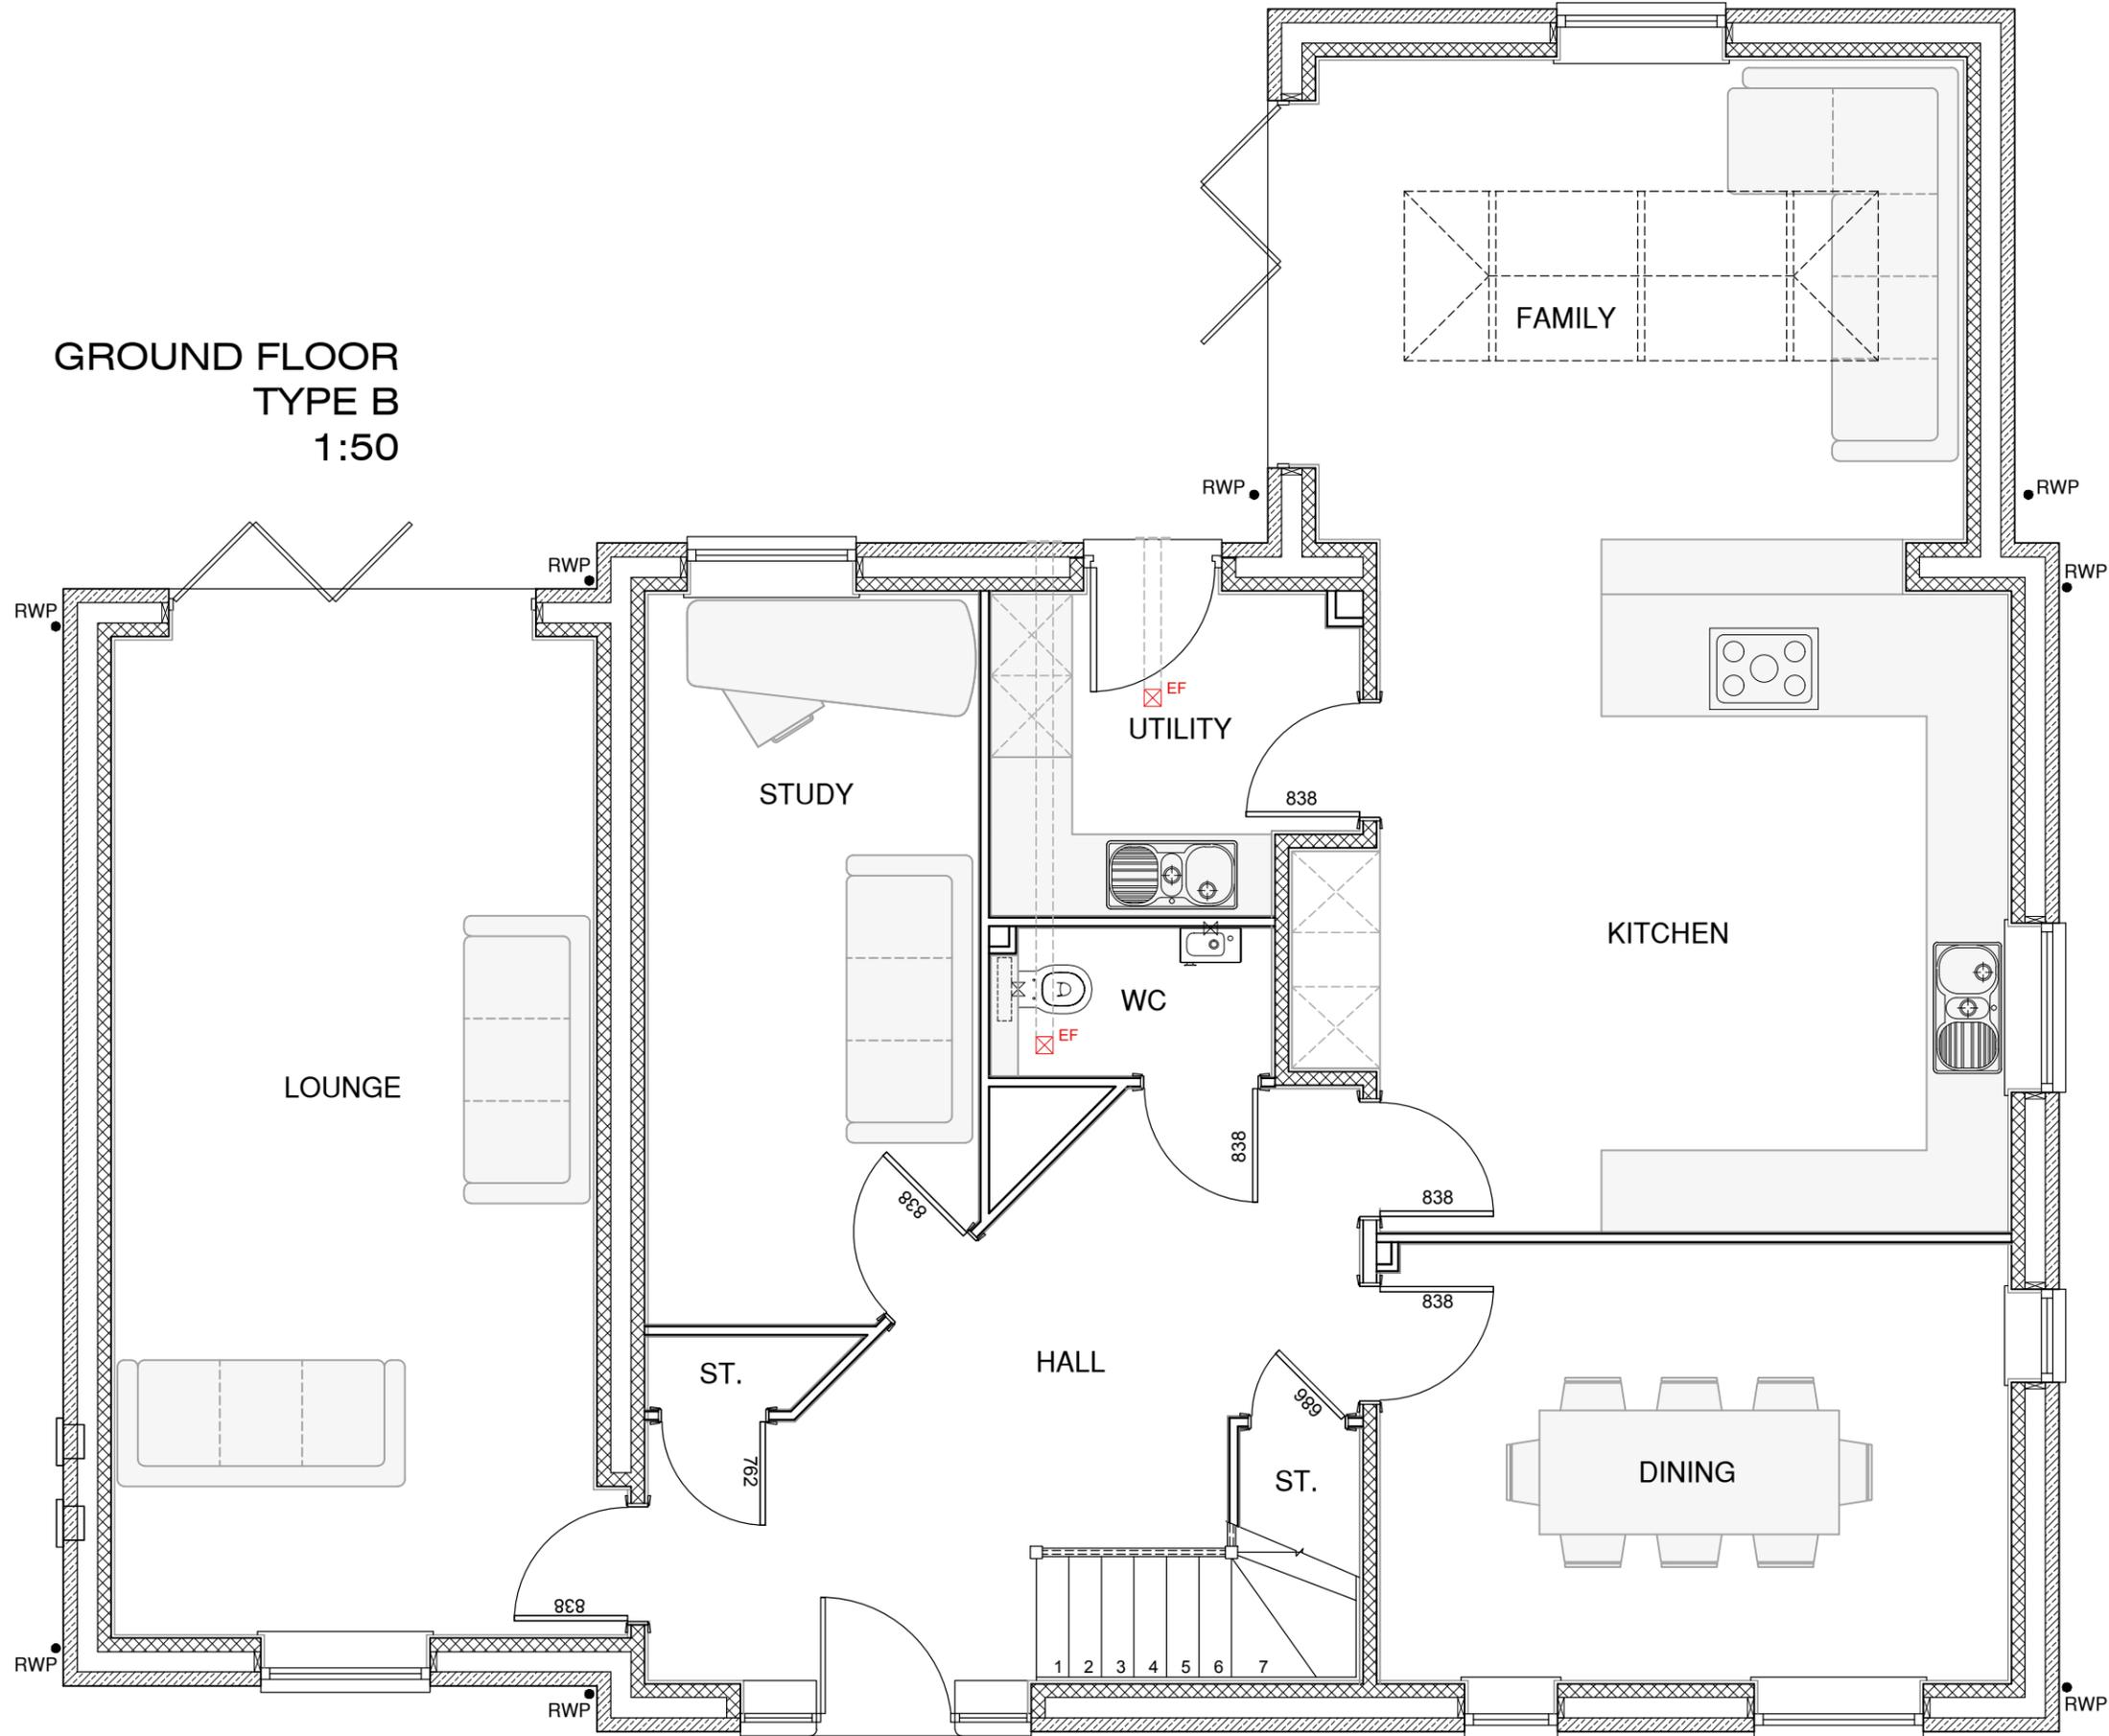

Client :  
Project : BOWER HILL  
OXSPRING SHEFFIELD

Drawing :  
GROUND FLOOR  
HOUSE TYPE B

Hill Top House, Hill Top, Newmillerdam,  
Wakefield, WF2 6QB  
T : 07710394783  
E : info@syndicatedesignltd.co.uk

**syndicate design limited**  
architectural solutions

Scale @ A3	1:50	Date	15/07/25
Drawn	MF	Checked	
Drawing No. BH-TYPE-B-002		Rev.	