



NOTES

1. DO NOT SCALE - Use figured dimensions only.
2. All dimensions shown are in millimetres unless otherwise stated.
3. The Contractor is to verify all dimension on site before commencing work or preparing shop drawings.
4. This drawing is to be read in conjunction with all Engineers and Architects drawings and specifications.

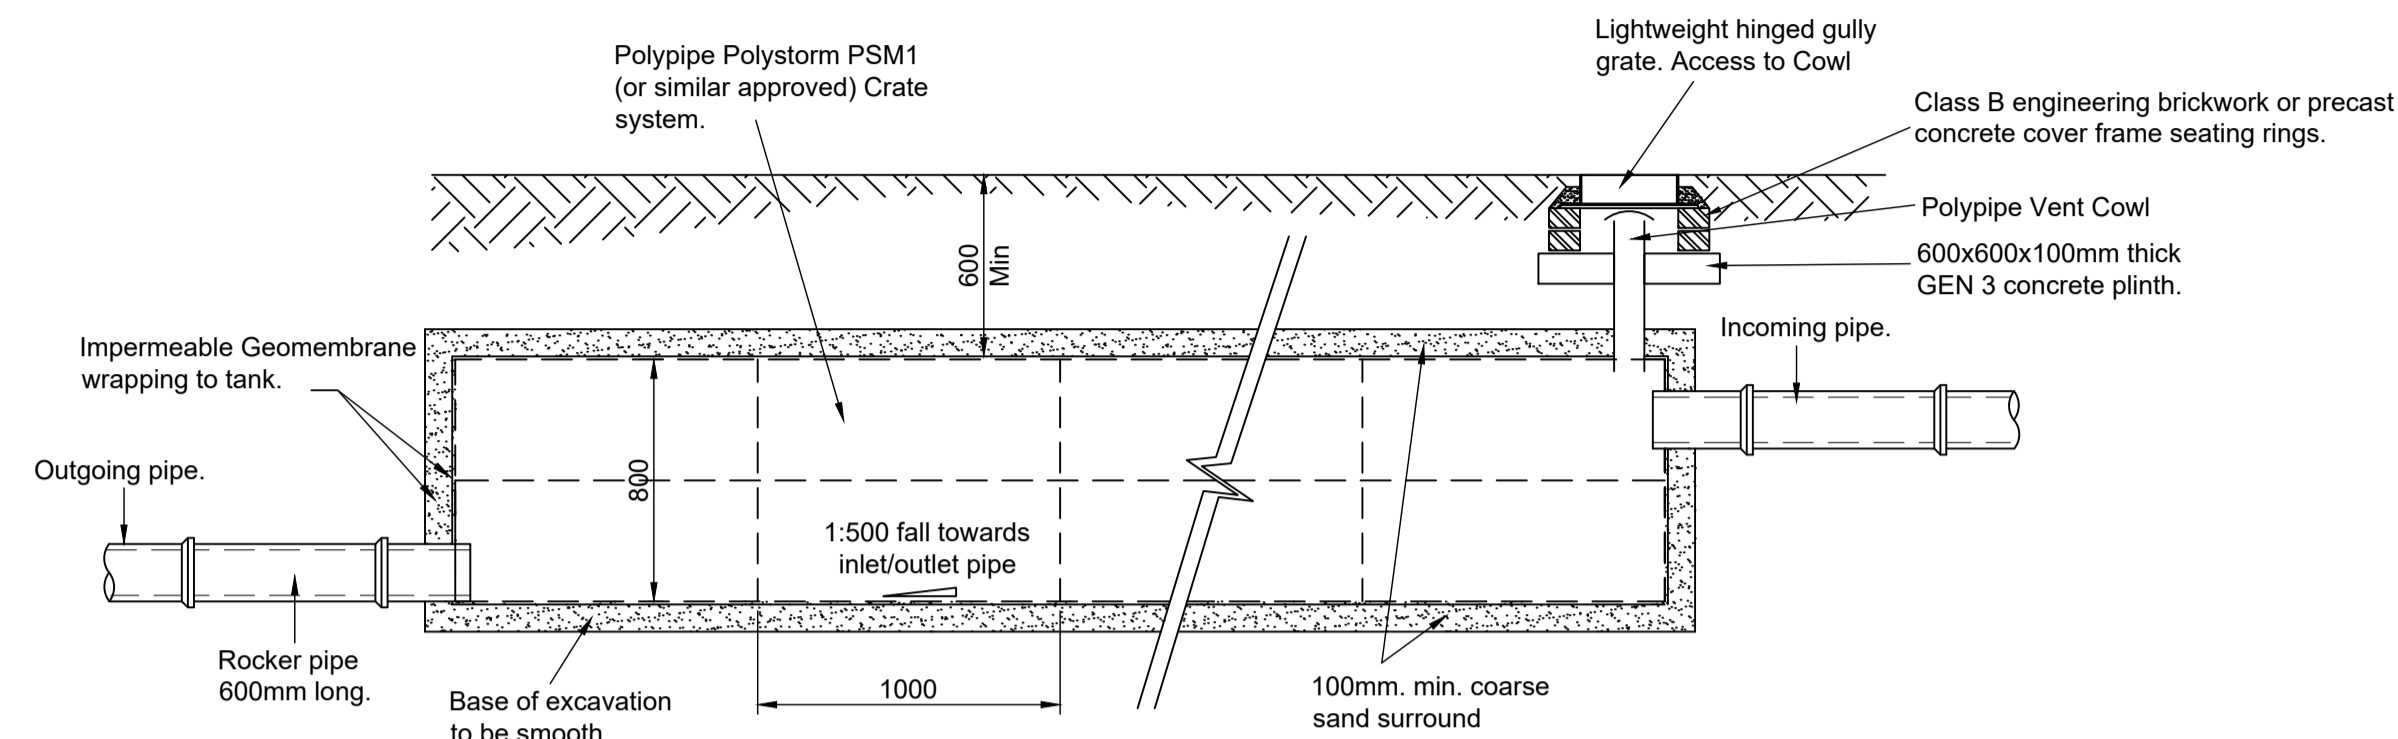


**TYPICAL CRATE ATTENUATION
TANK 1 DETAIL**

SCALE 1:25

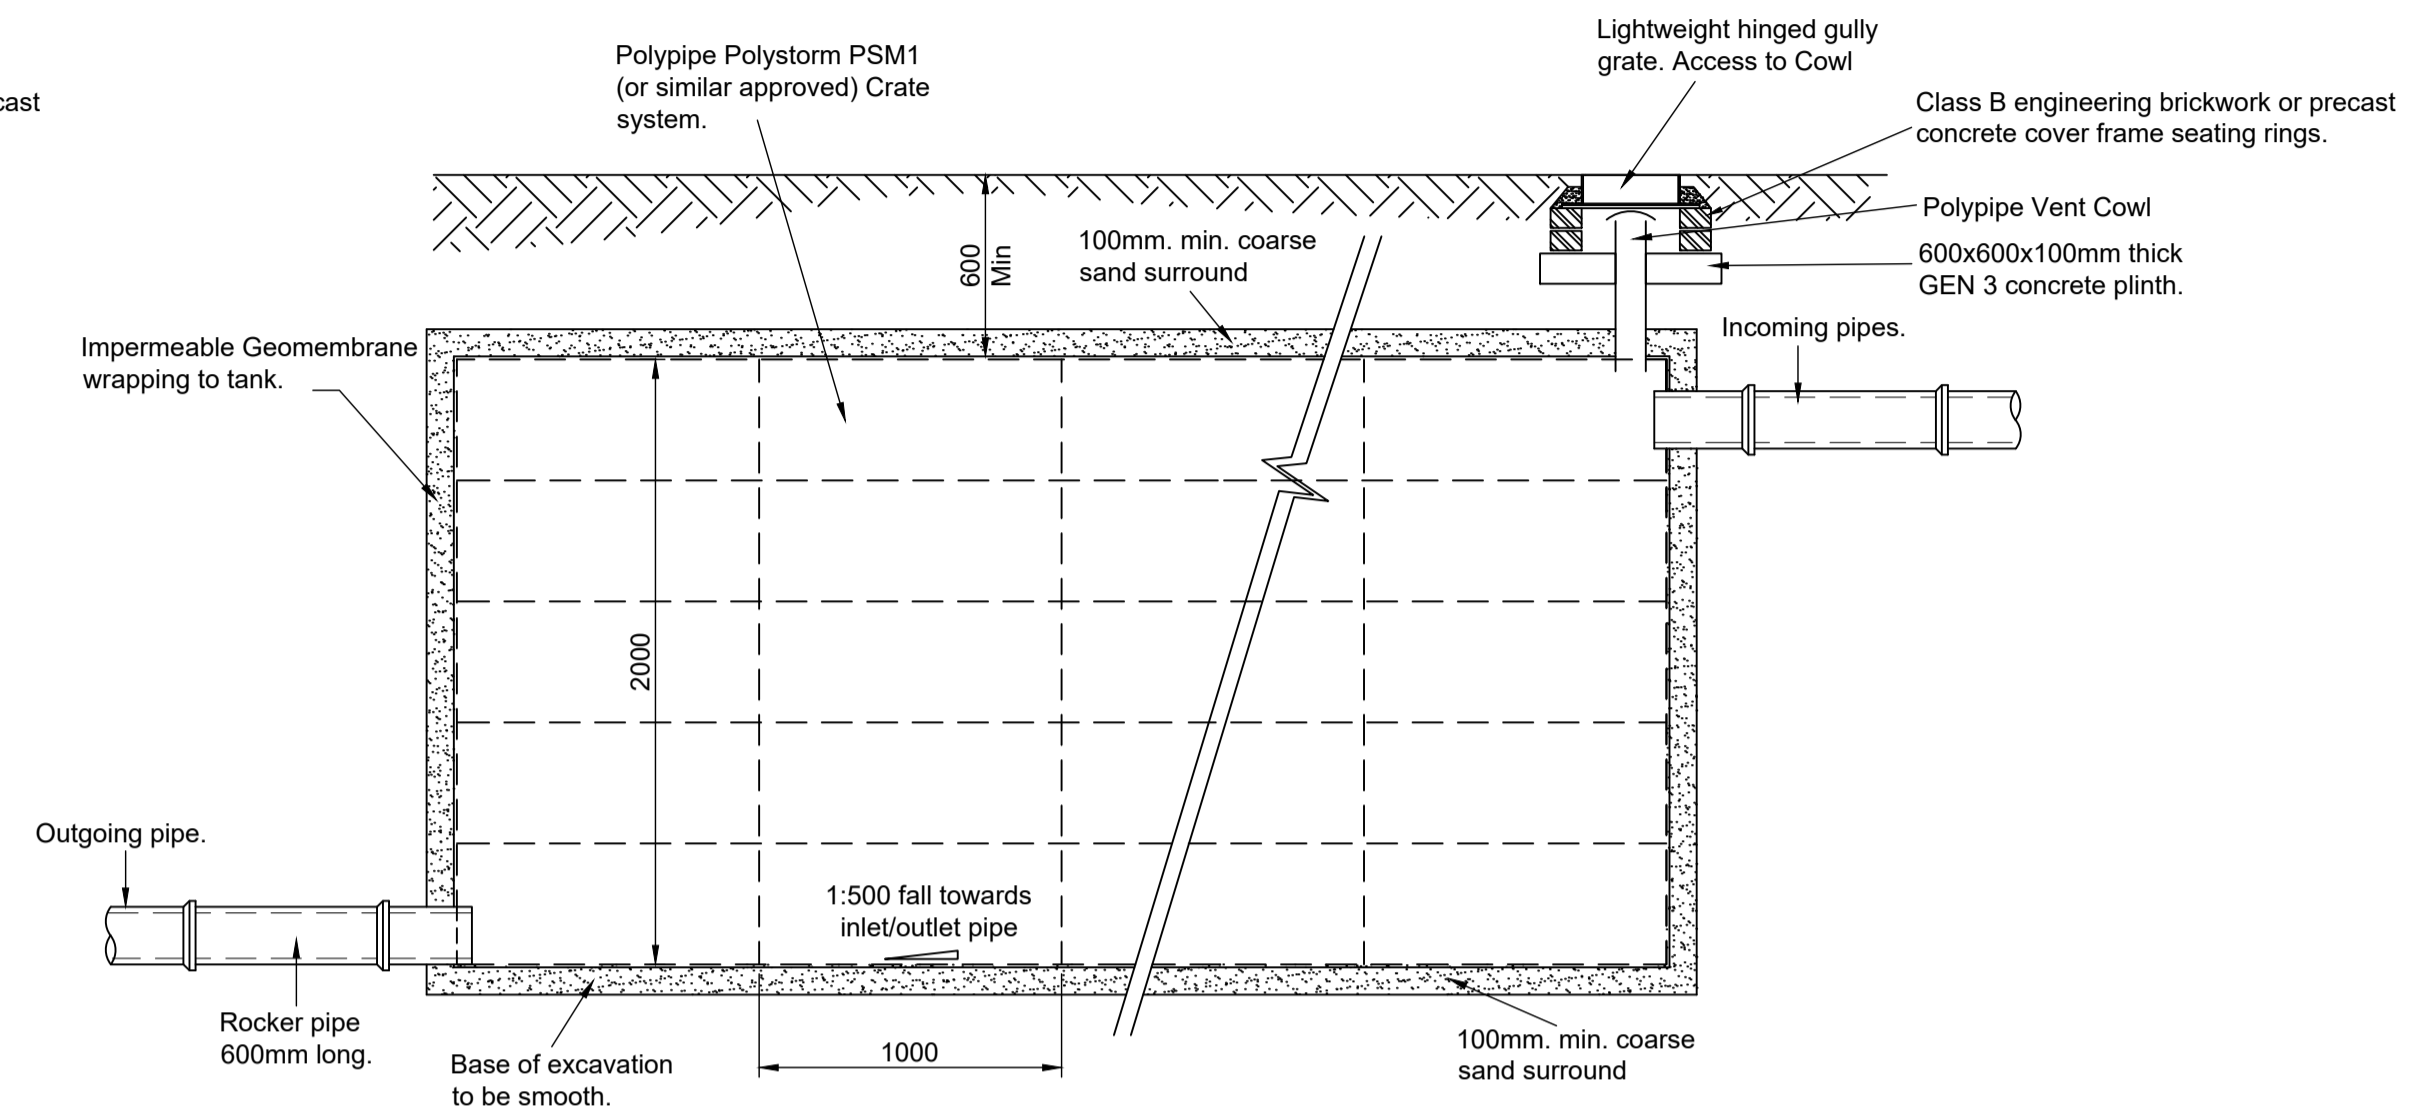


**TYPICAL CRATE ATTENUATION
TANK 2 DETAIL**

SCALE 1:25

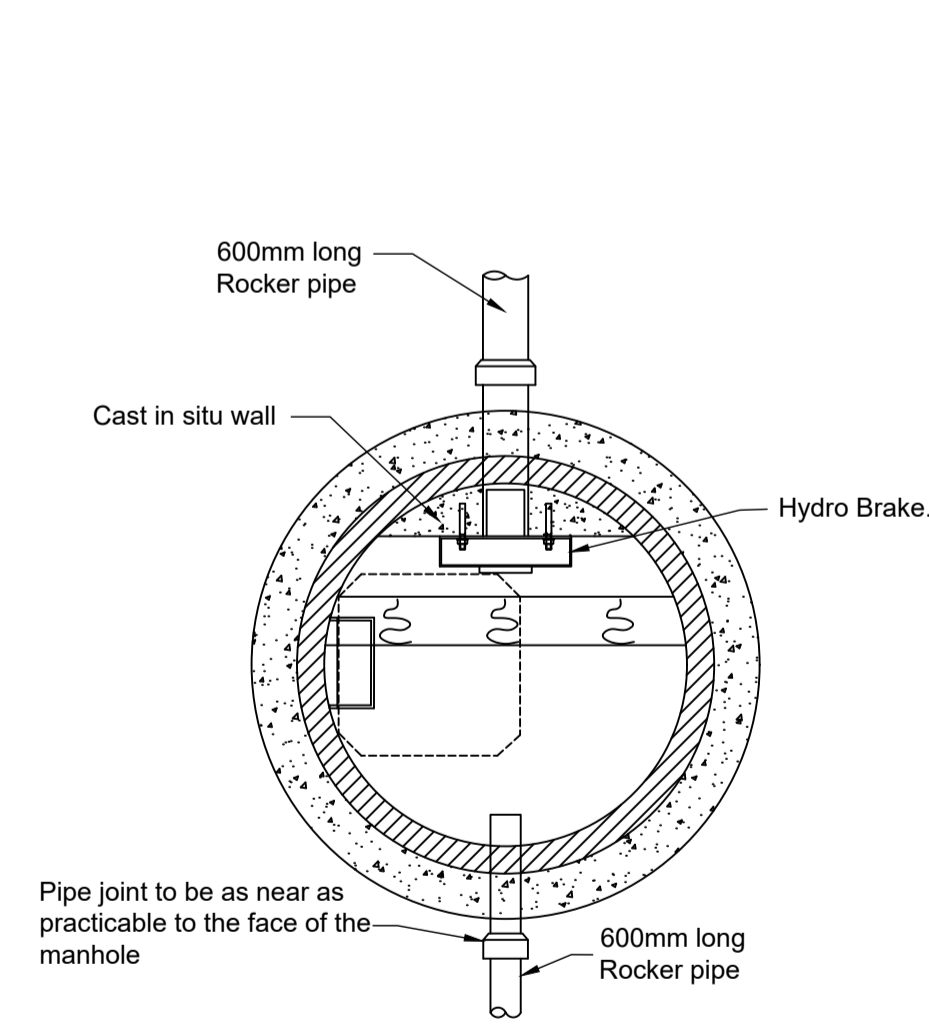

**PLAN OF FLOW CONTROL
MANHOLE**

SCALE 1:25

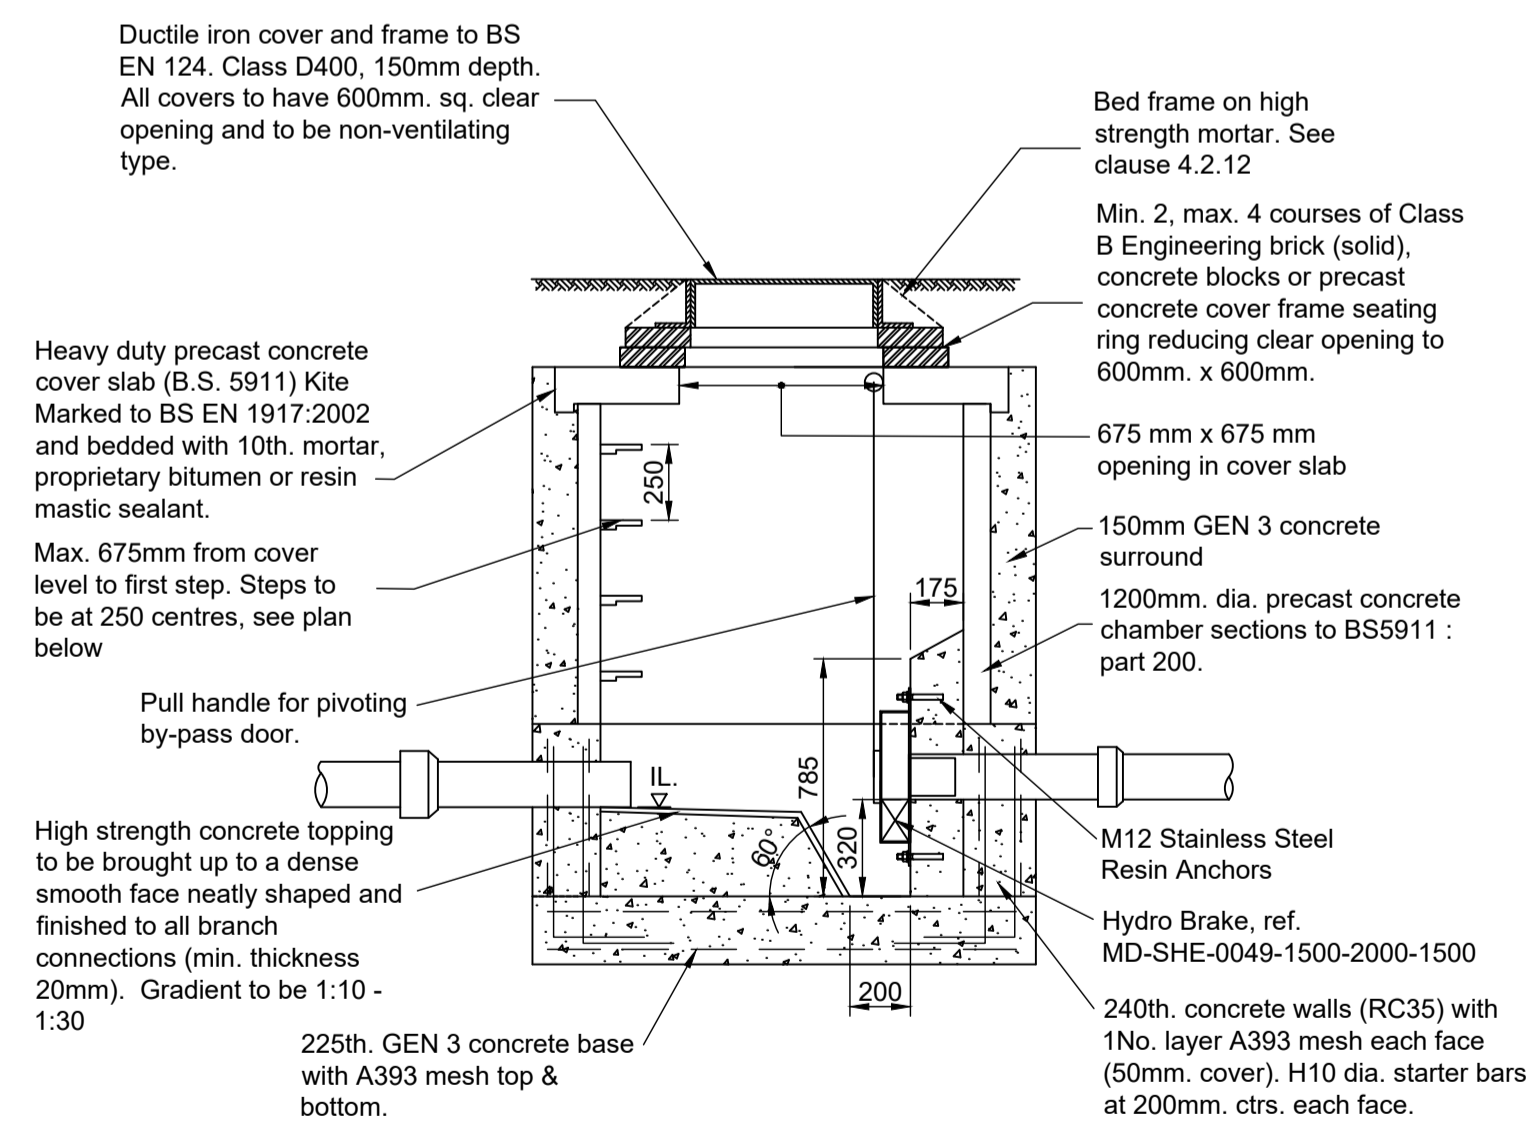

**FLOW CONTROL MANHOLE
OR PRE-CAST CPM CHAMBER**

SCALE 1:25

P1	Initial Issue	JR	17.09.2024
Rev	Description	Dr	Ch
Drawing Status Preliminary			
Client JHA Architecture Ltd			
Project Niftylifts, Platts Common Ind. Estate Hoyland, Barnsley, S74 9TF			
Title Drainage Details Sheet 3			
Sheet Size	A1	Scale	As Shown
Drawn	LM	Drawing Number	Rev
Checked	JR	4076/812	P1
Approved	-		



J ROBERTS DESIGN LTD
 Tel: 01709 917154
 www.jrobertsdesignltd.com

© This drawing is the copyright of J Roberts Design Limited and shall not be reproduced without permission