



97 HIGH STREET, WOMBWELL  
ELEVATIONS

SIDE ELEVATIONS


PROPOSED

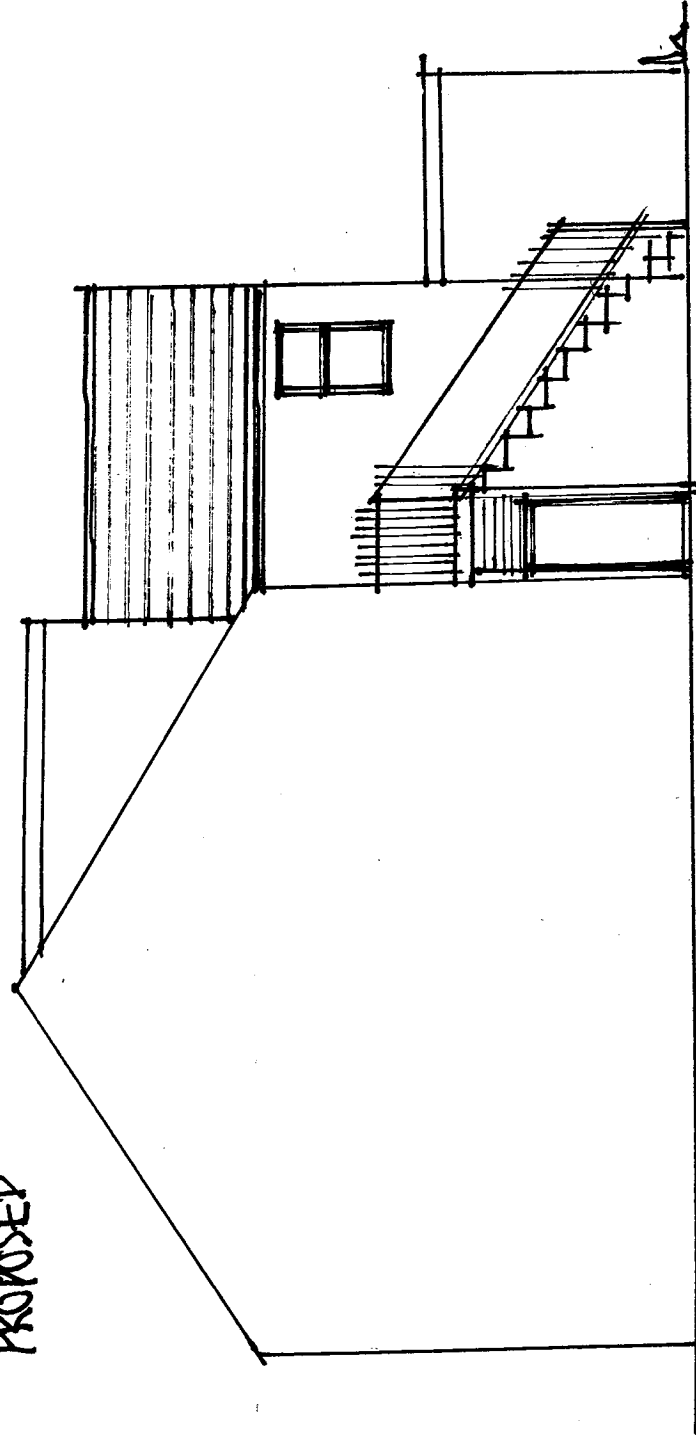

EXISTING

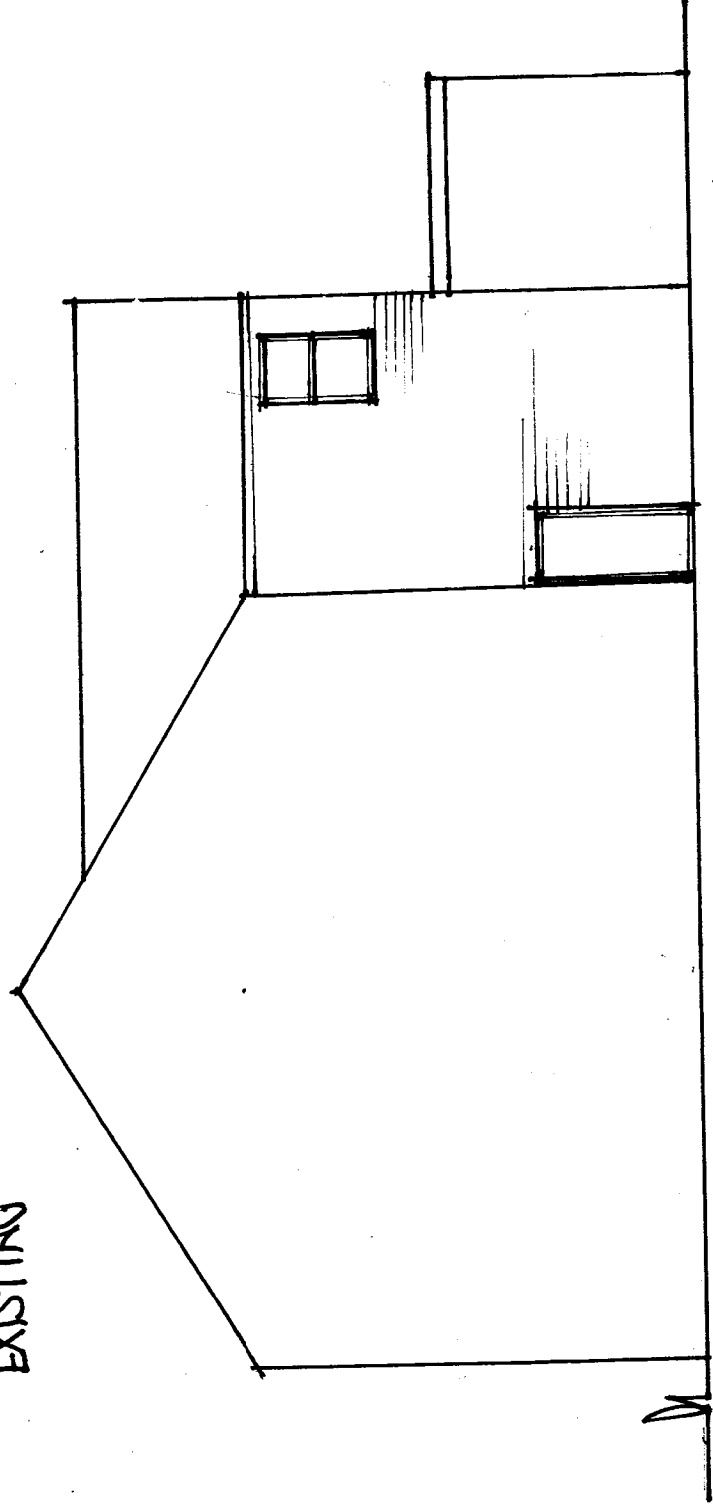

FRONT ELEVATION  
EXISTING

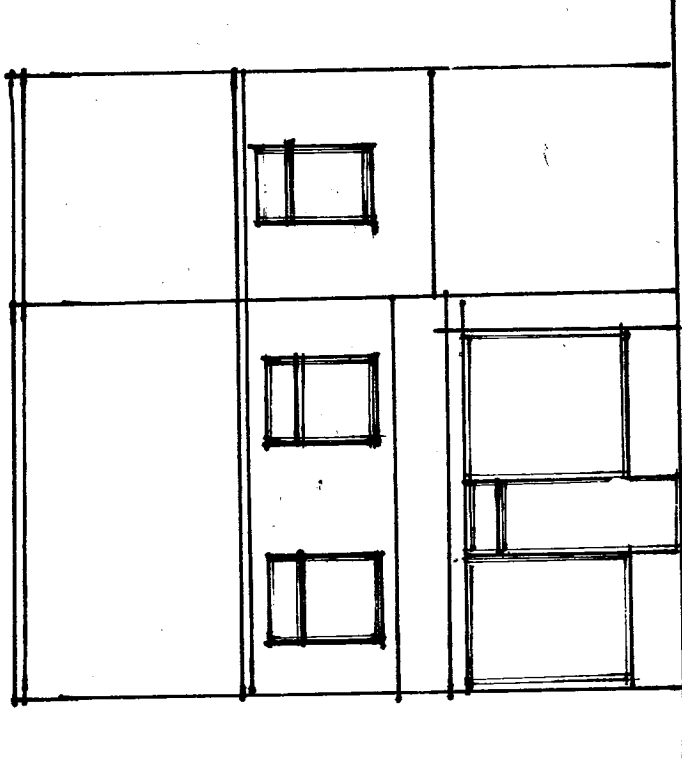

PROPOSED

