


- Key
- Site Location
 - 1800mm timber fence
 - 1800mm stone wall

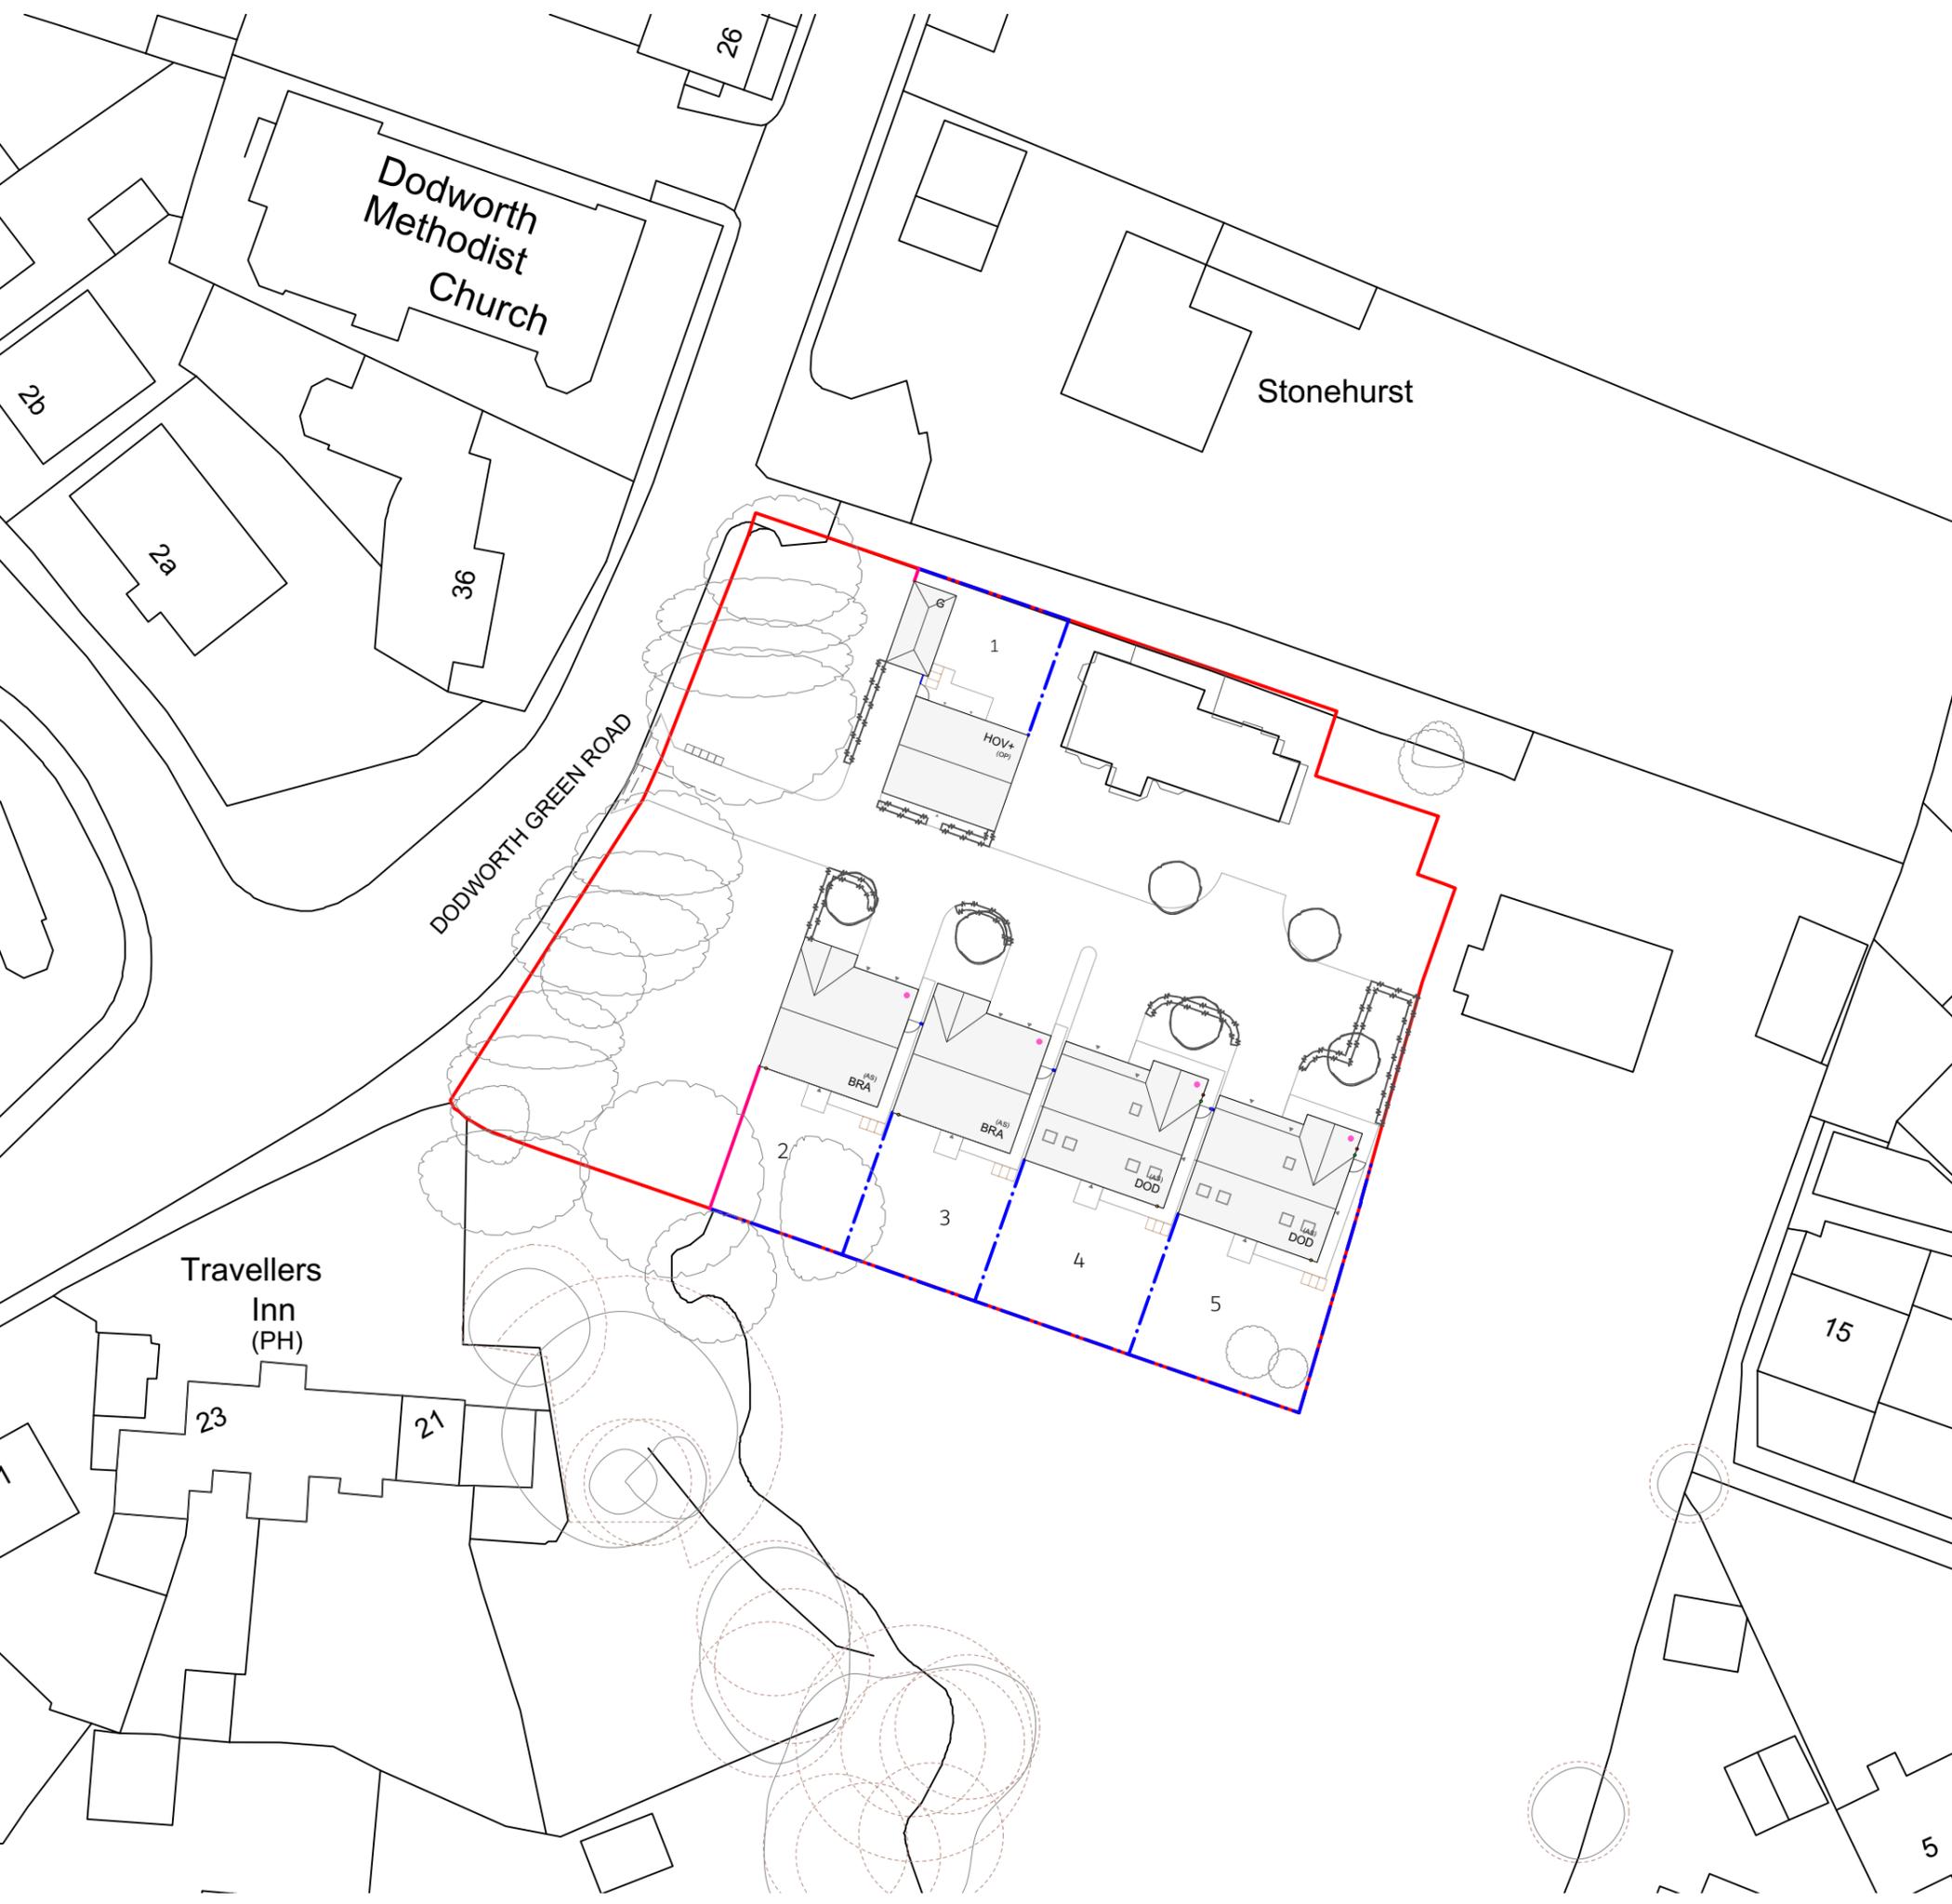

Drawing Title Boundary Treatment Plan			
Site Dodworth Green Road, Dodworth			
Scale @ A3	1:500	Date	05/09/24
Drawn	MC/VB	Checked	MC/BB
Drawing No.	Z087.103	Rev.	A



Thorpe Arch Grange
Walton Road
Thorp Arch
LS23 7BA
01937 543599
www.newethomes.co.uk

