



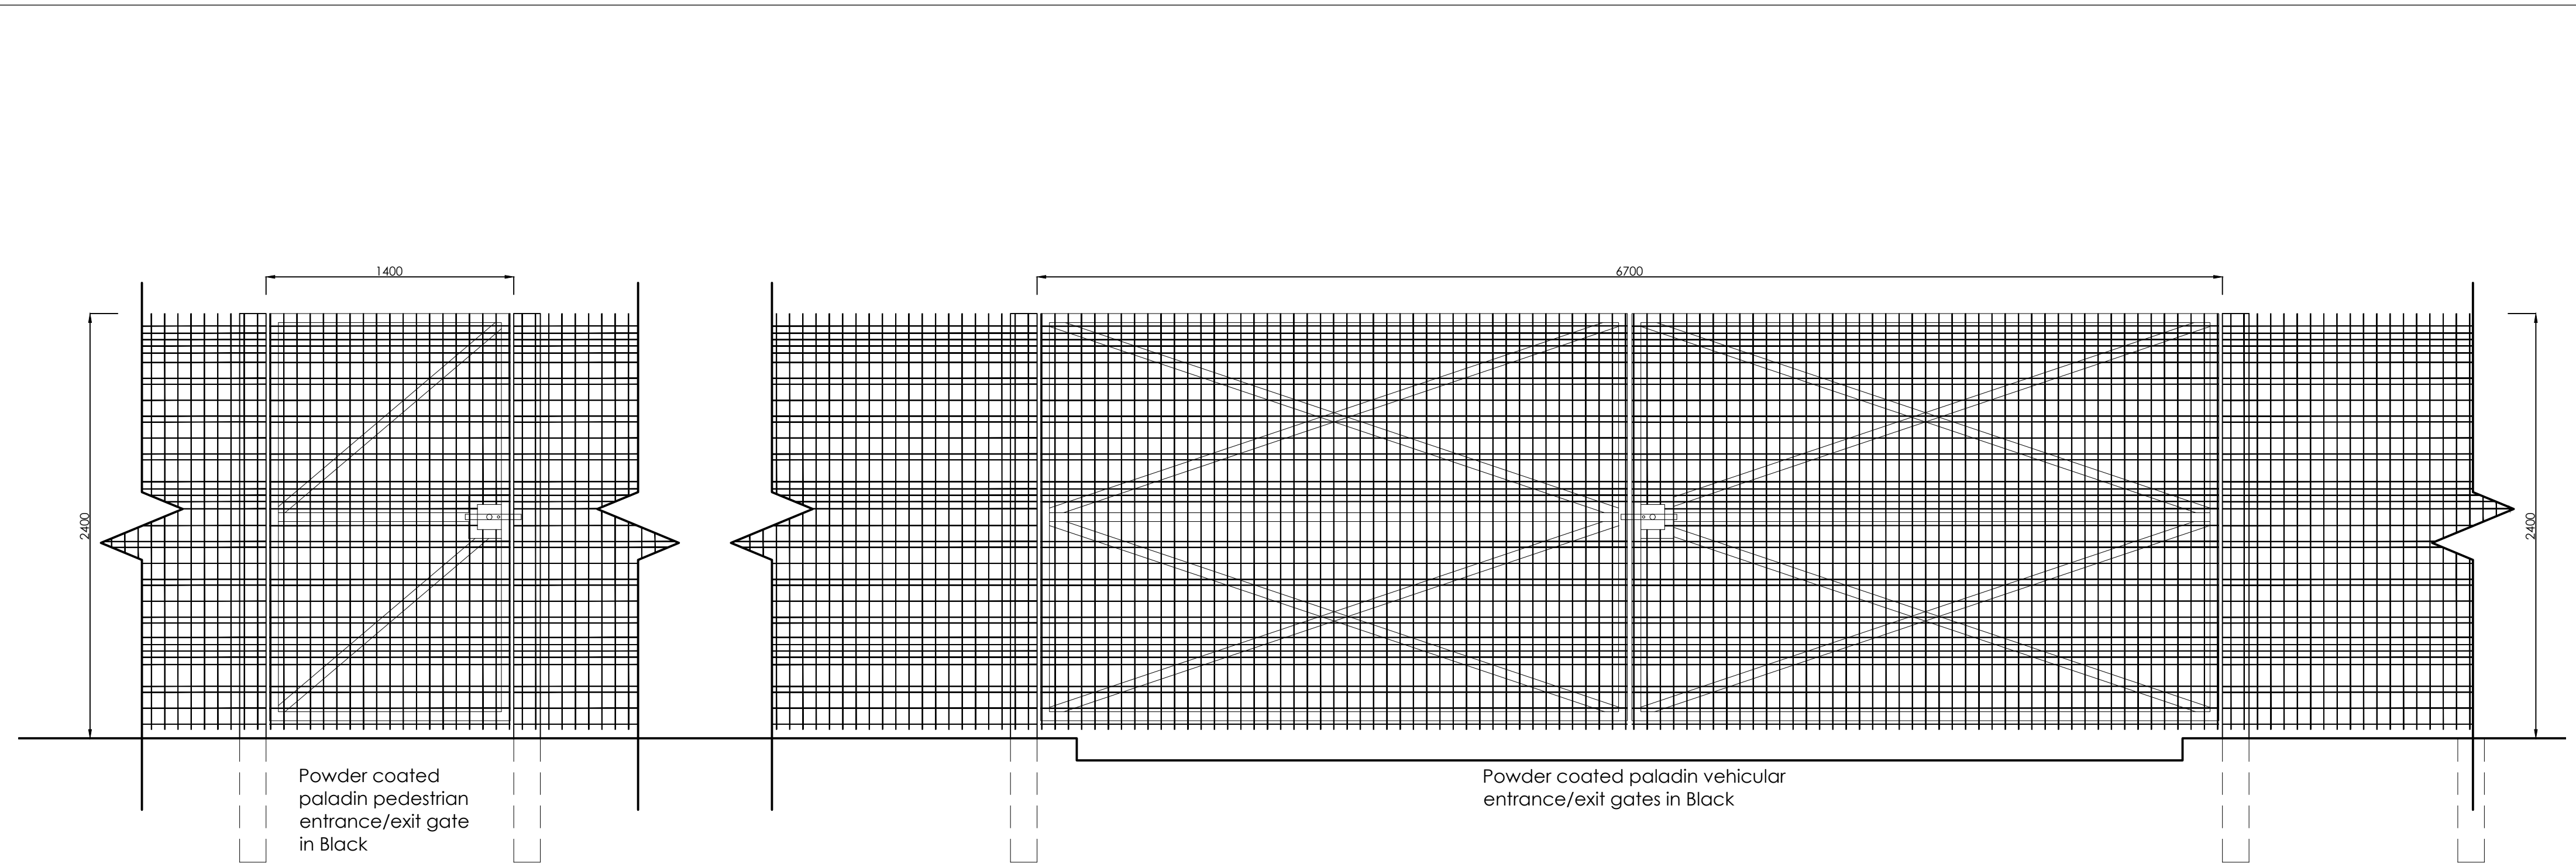


PALADIN FENCE WITH DOUBLE SWING VEHICULAR GATES AND PEDESTRIAN GATE

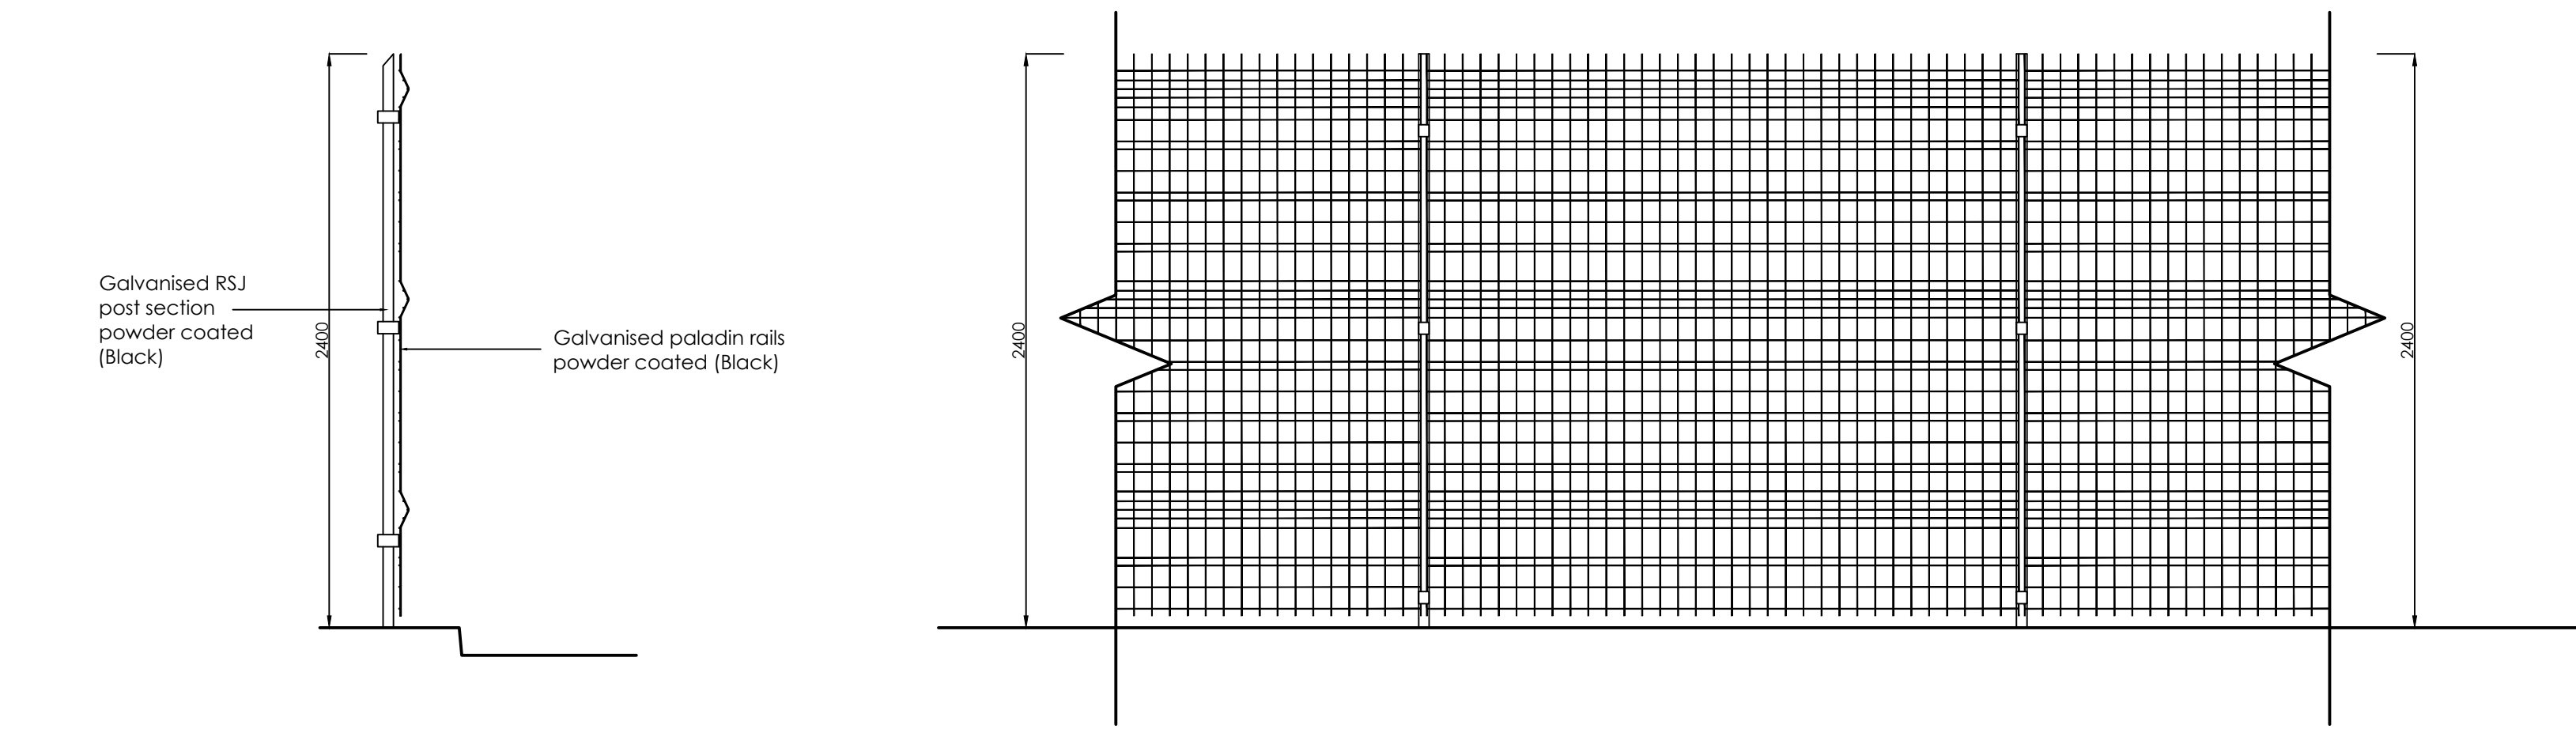

PALADIN FENCE SECTION

TYPICAL PALADIN FENCE ELEVATION

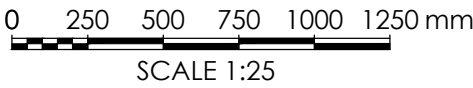

Rev	Date	Description	Rev By	Chk'd By
Project Title				
PROPOSED INDUSTRIAL DEVELOPMENT				
Dearne Valley Parkway Barnsley				
Client				
Horncastle Group Plc				
Status				
Planning				
Scale		1:25	Drawing Size	
Date		03.2021	Drawn By	NBB
			Checked	JMR
Drawing Title				
Proposed Fencing Detail				
Job-Dwg No				15315-(P)137
				Rev -
2 St. Johns North, Wakefield, WF1 3QA t. 01924 291800 ☐ Carvers Warehouse, 77 Dale Street, Manchester, M1 2HG t. 0161 2388555 ☐ The Old Rectory, 79 High Street, Newport Pagnell, MK16 8AB t. 01908 211577 ☐ 101 London Road, Reading, RG1 5BY t. 0118 9507700 ☐ 10 Gees Court, St Christophers Place, London, W1U 1JJ t. 0207 4091215 THE HARRIS PARTNERSHIP ARCHITECTS www.harrispartnership.com				