


PLAN REFERRED TO:
WOMBWELL

SYK518567
(Part Disposal)

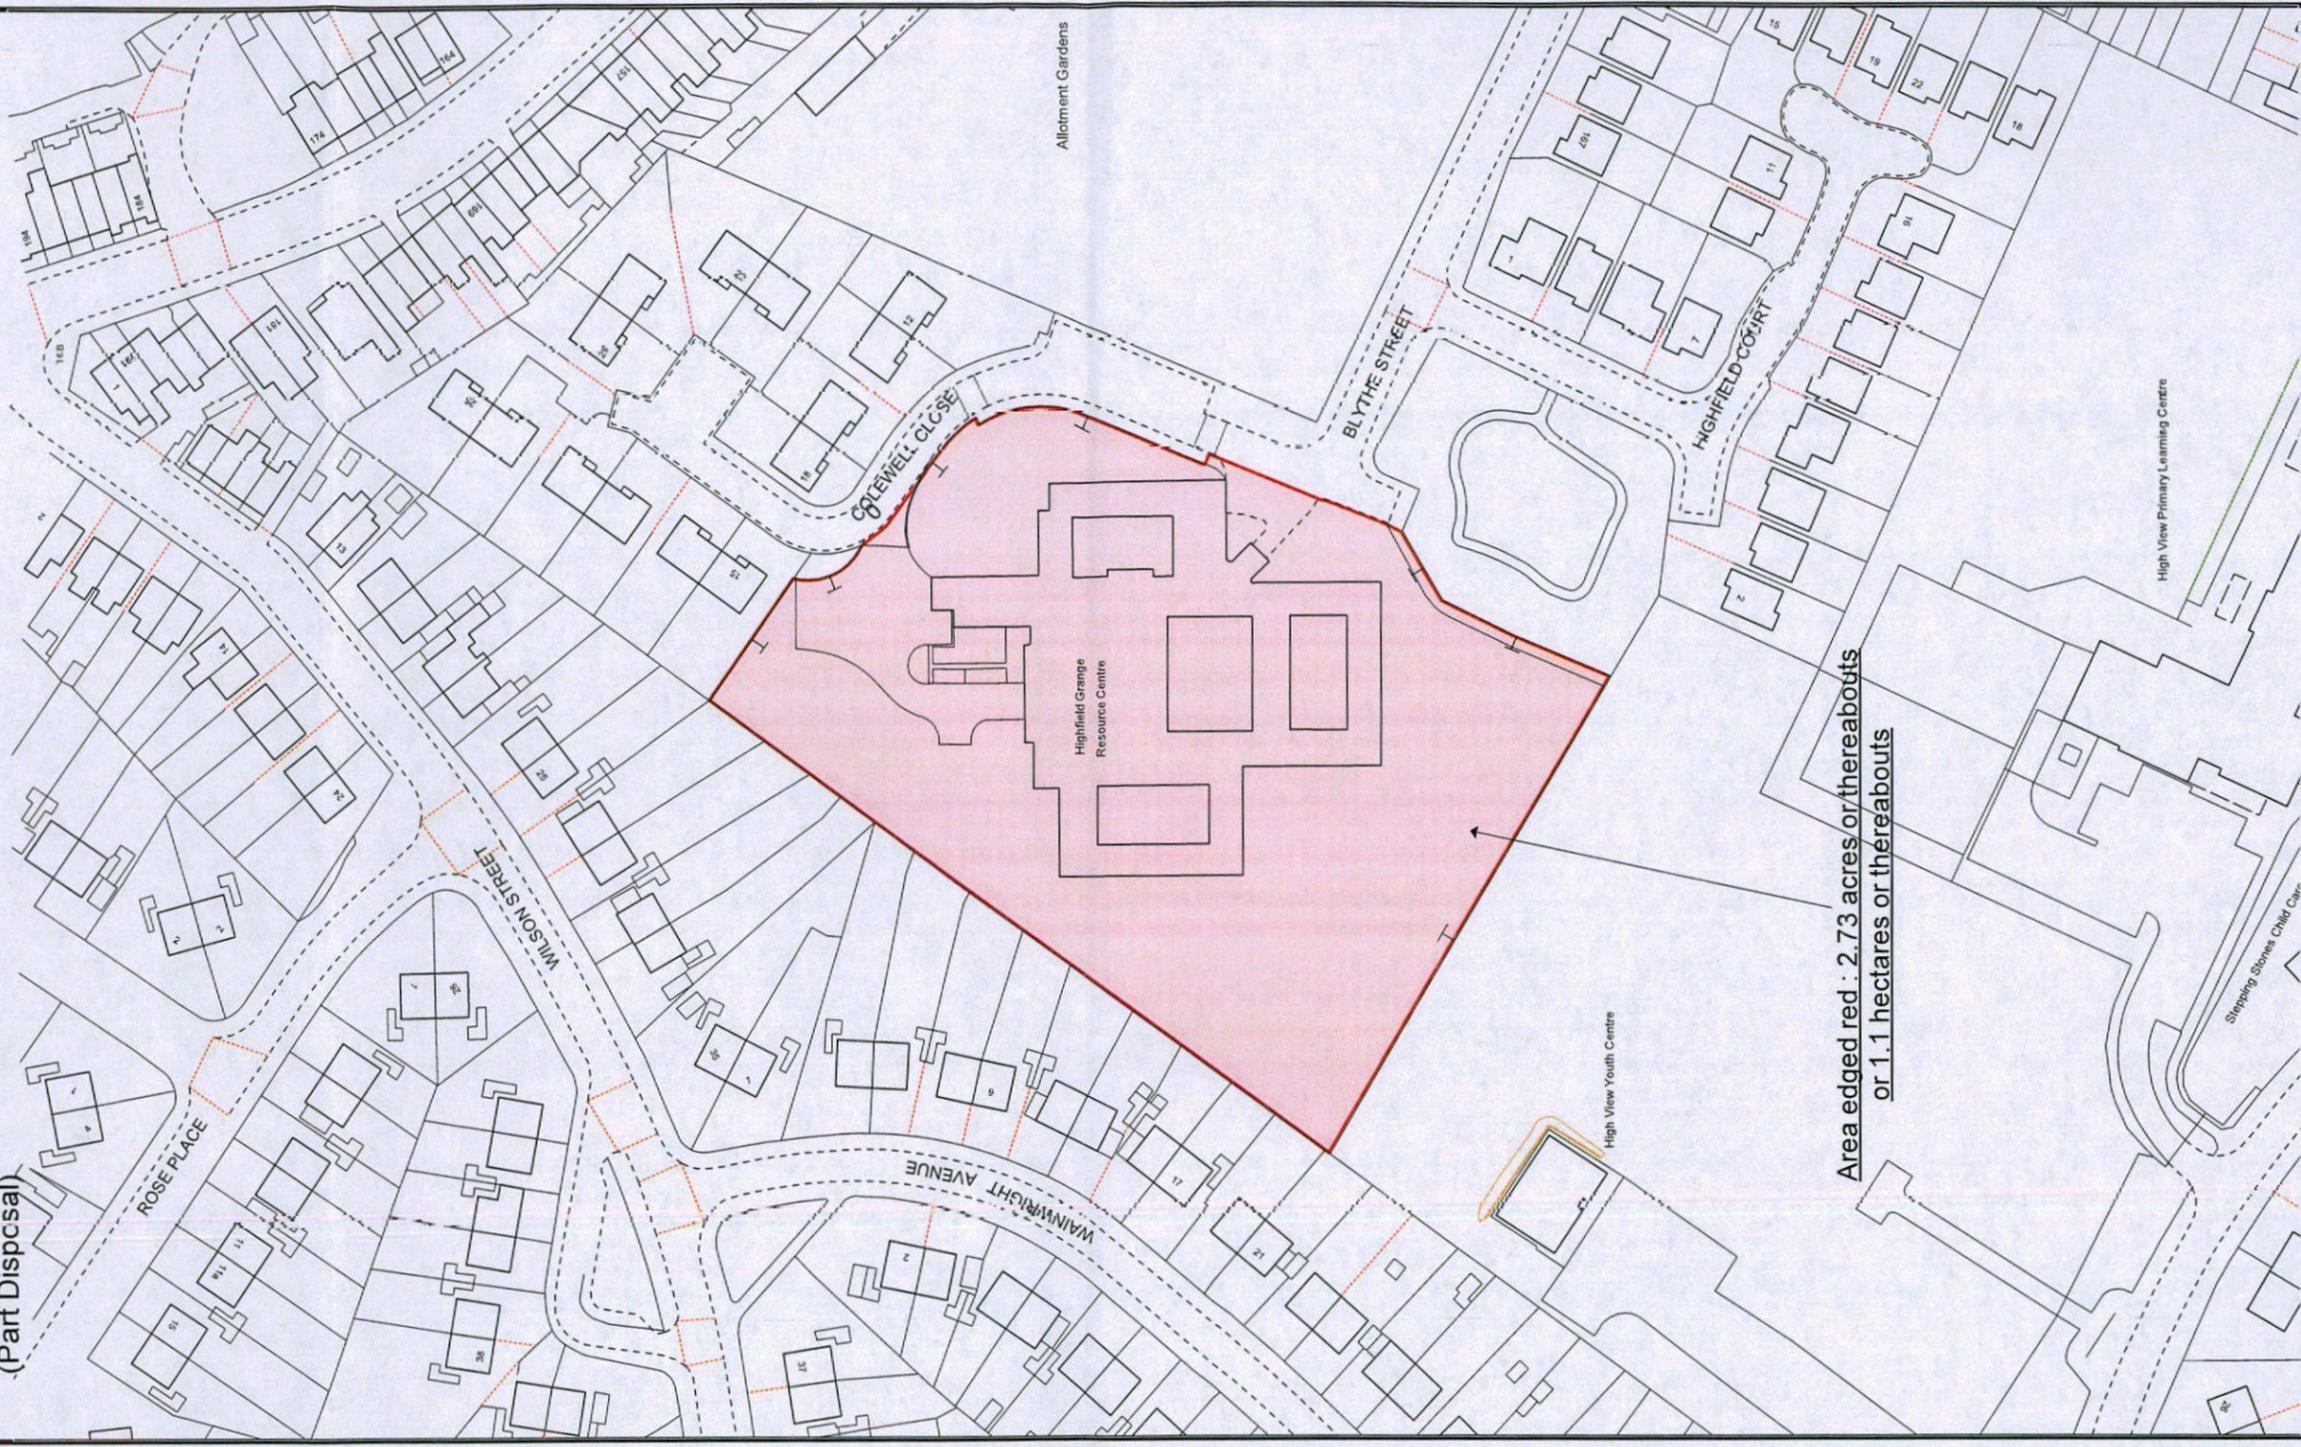

Area edged red : 2.73 acres or thereabouts
or 1.1 hectares or thereabouts



Strategic Property and Procurement/Asset Management
PO Box 634, Barnsley, S70 9GG

e-mail: Assetmanagement@barnsley.gov.uk
website: www.barnsley.gov.uk

Reproduced from the Ordnance Survey mapping
with the permission of Her Majesty's Stationery
Office. © Crown Copyright. Unauthorised reproduction
infringes Crown Copyright and may lead to prosecution
or civil proceedings.

Licence number 100022264 (2006)

Scale 1: 1,250

Plan No: SH 5157A

Date: 08/09/2015