
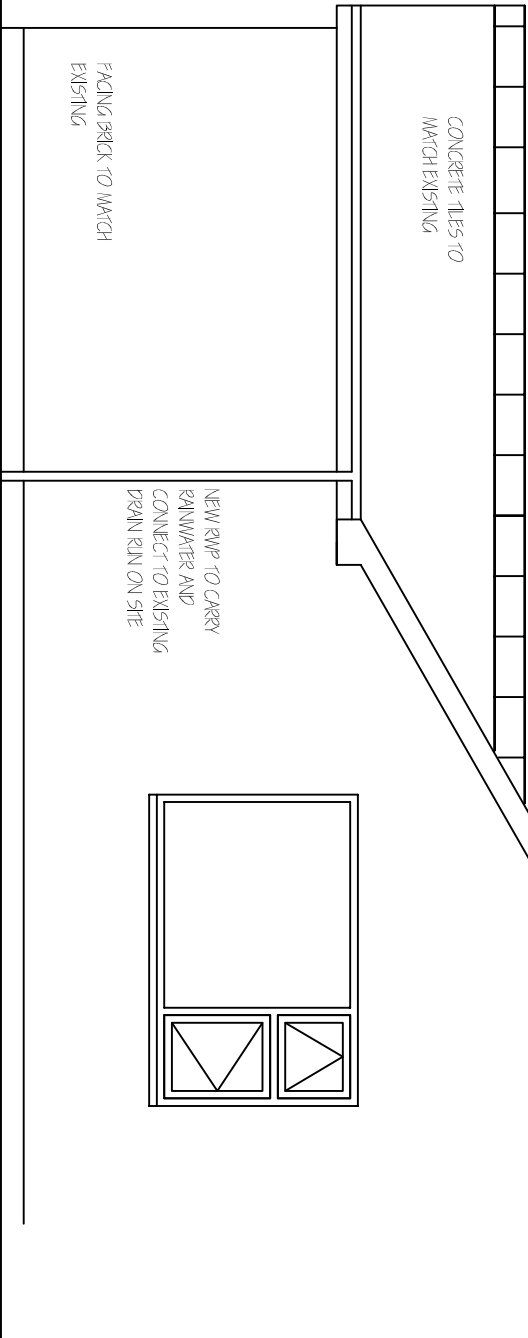


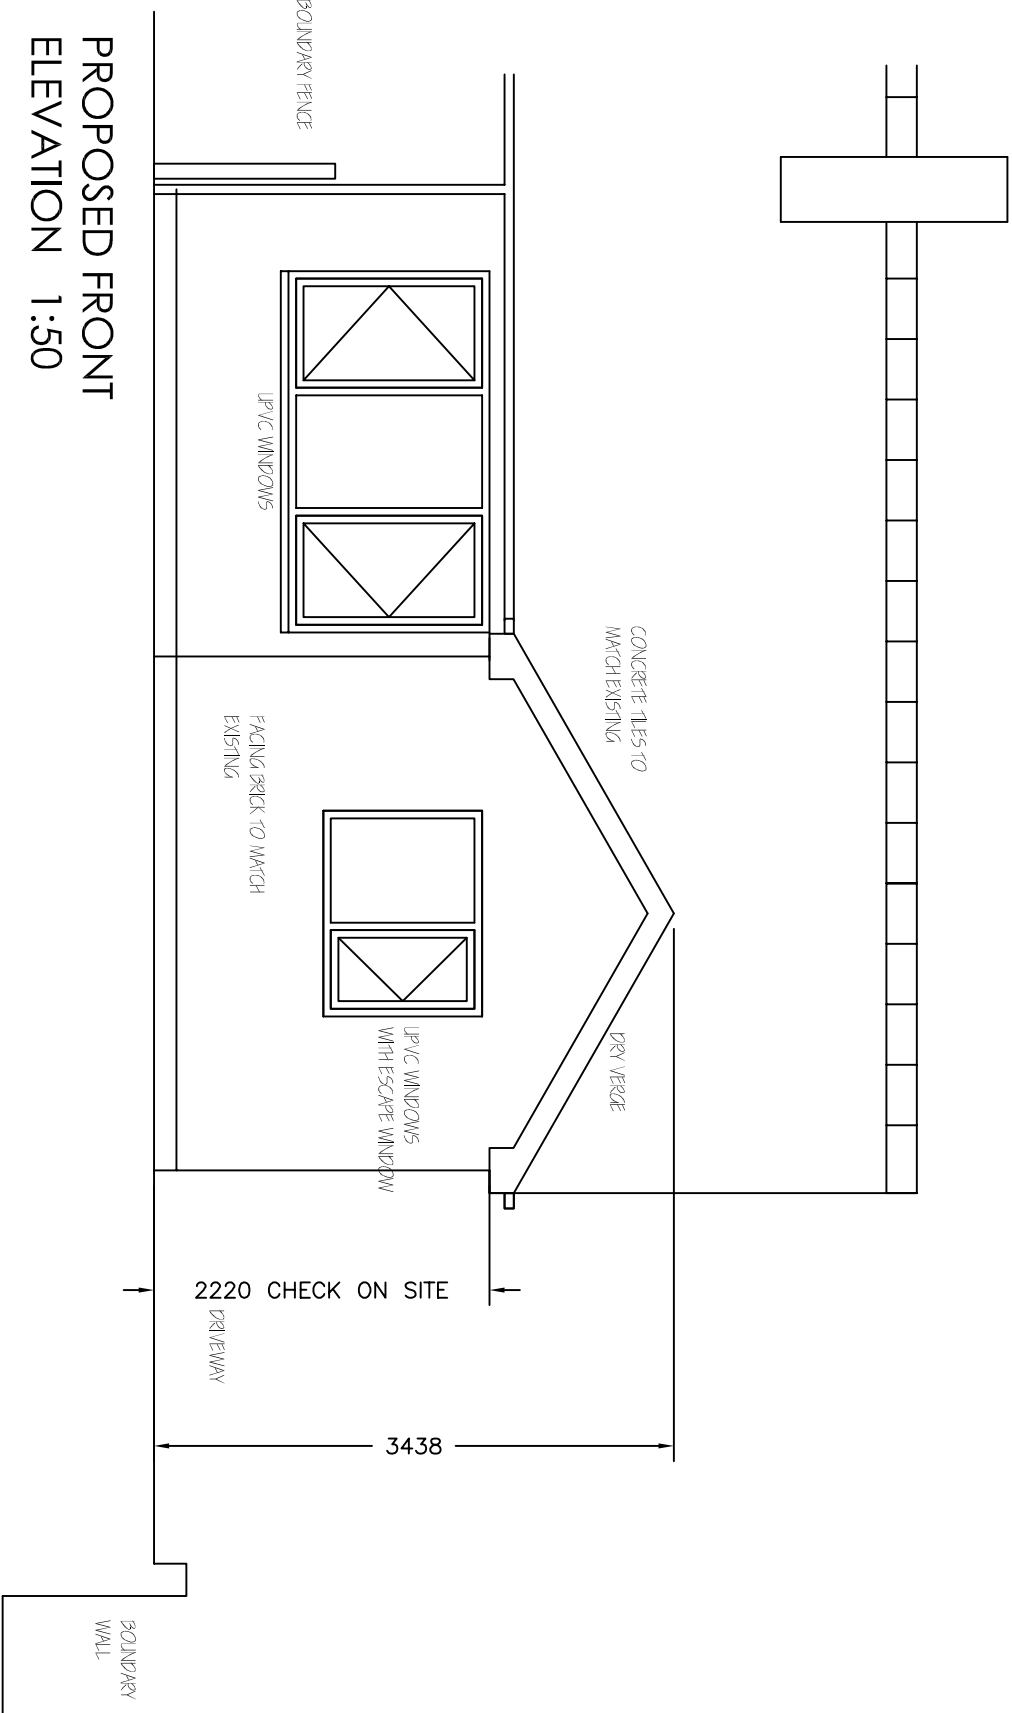

Revisions		A. A----	00-00-00
This drawing is for planning permission only and is not a construction drawing.			
Drawing Title		PROPOSED-ELEVATION	
Job No. - Dwg No.	WR/2015/4		-

Client: MR & MRS RIDGE
60 LOMBARD CRESCENT
DARTFELD
BRANSTLE 573 90X

Scale: 1:50