
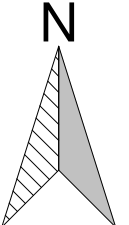


404366

404324

404274

404224

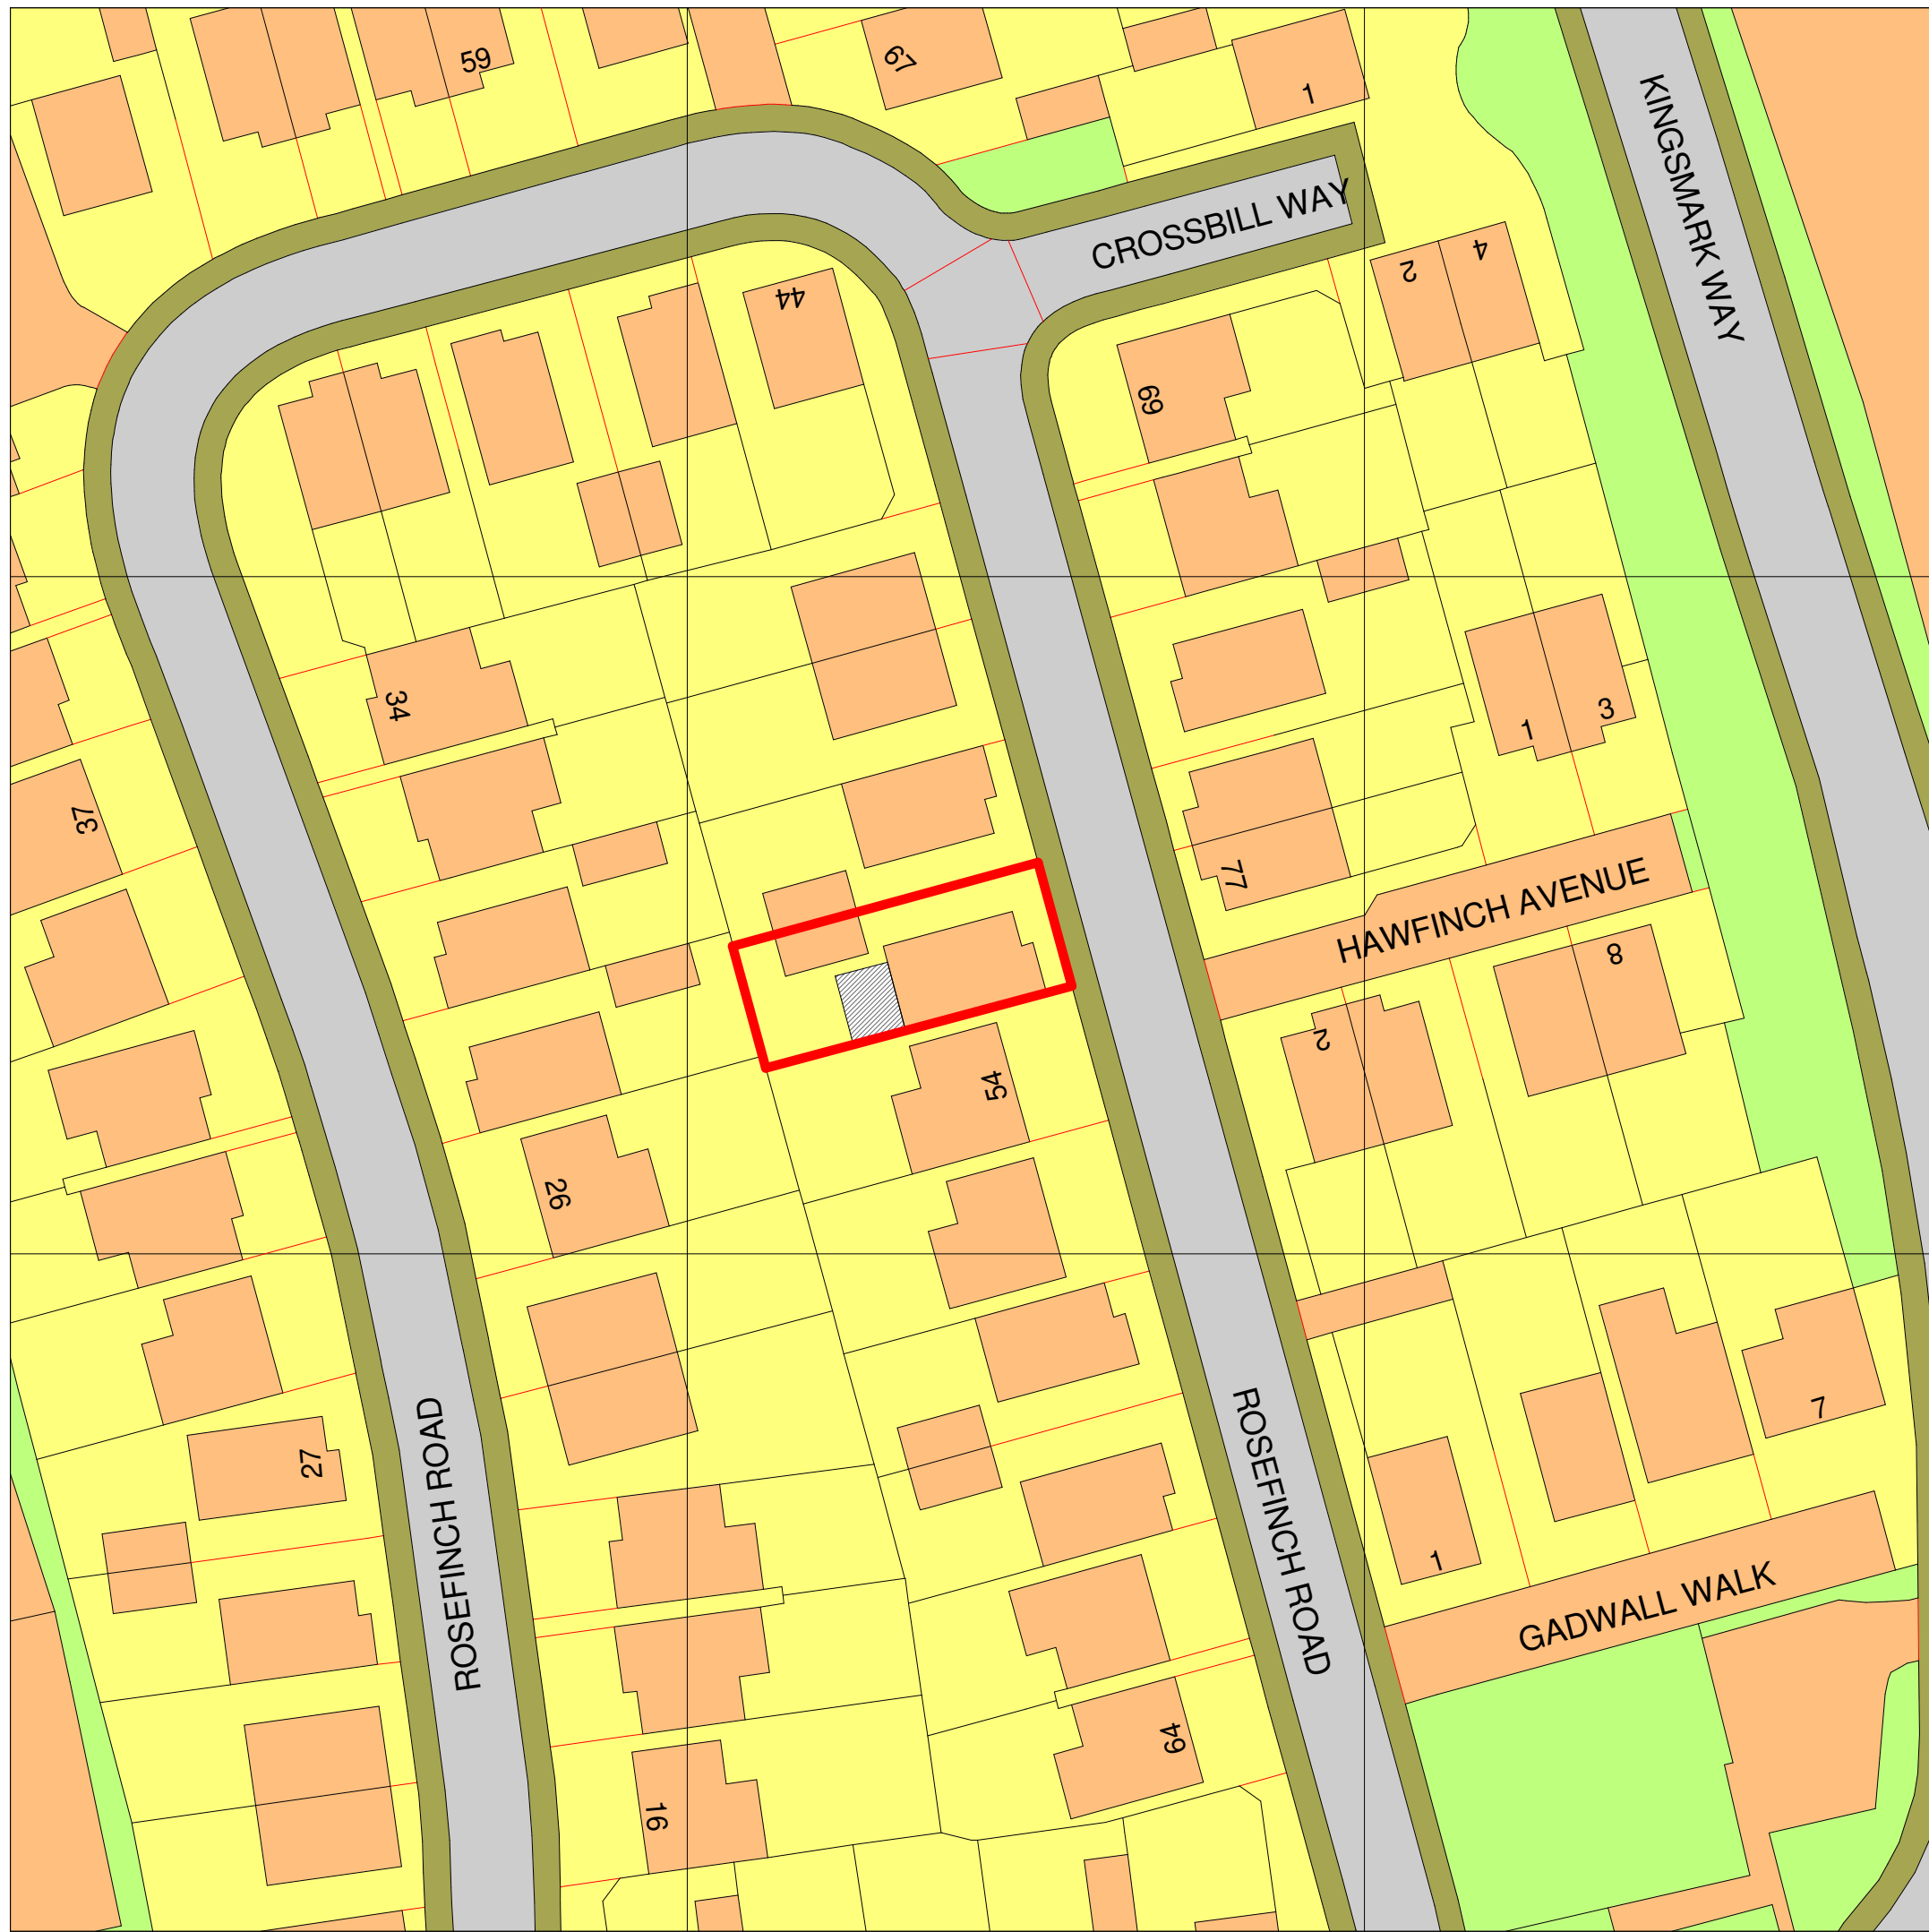

WATSON ARCHITECTURE		
Project		
52 Rosefinch Road D. Chan		
Drawing Title		
Proposed Block Plan		
Date : October 2024	Sheet size: A3	Scale : 1 : 500
Drawing No.	24008. 004	Revision