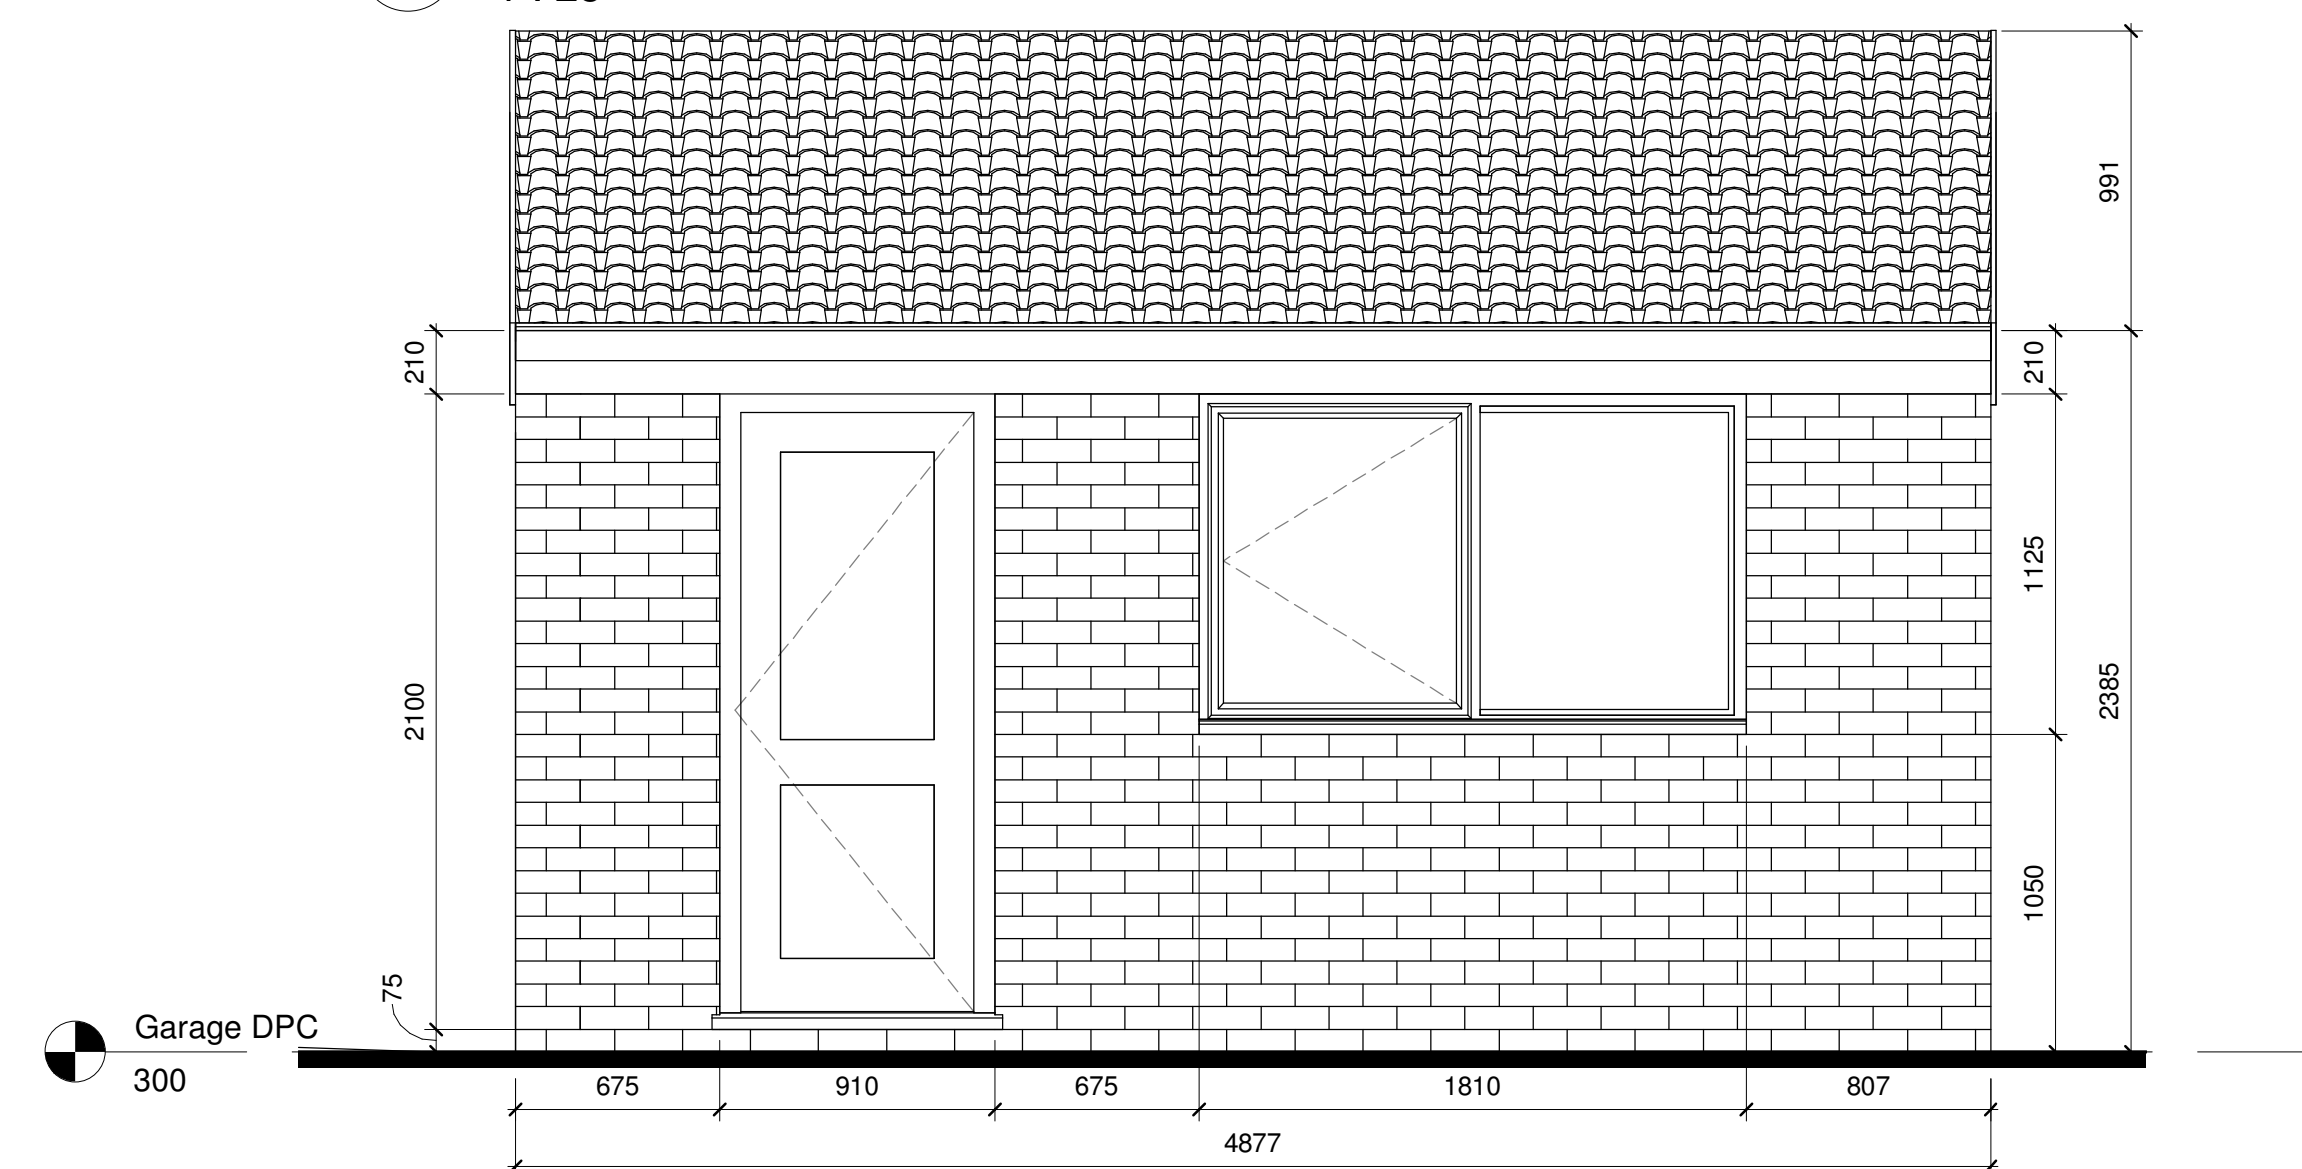
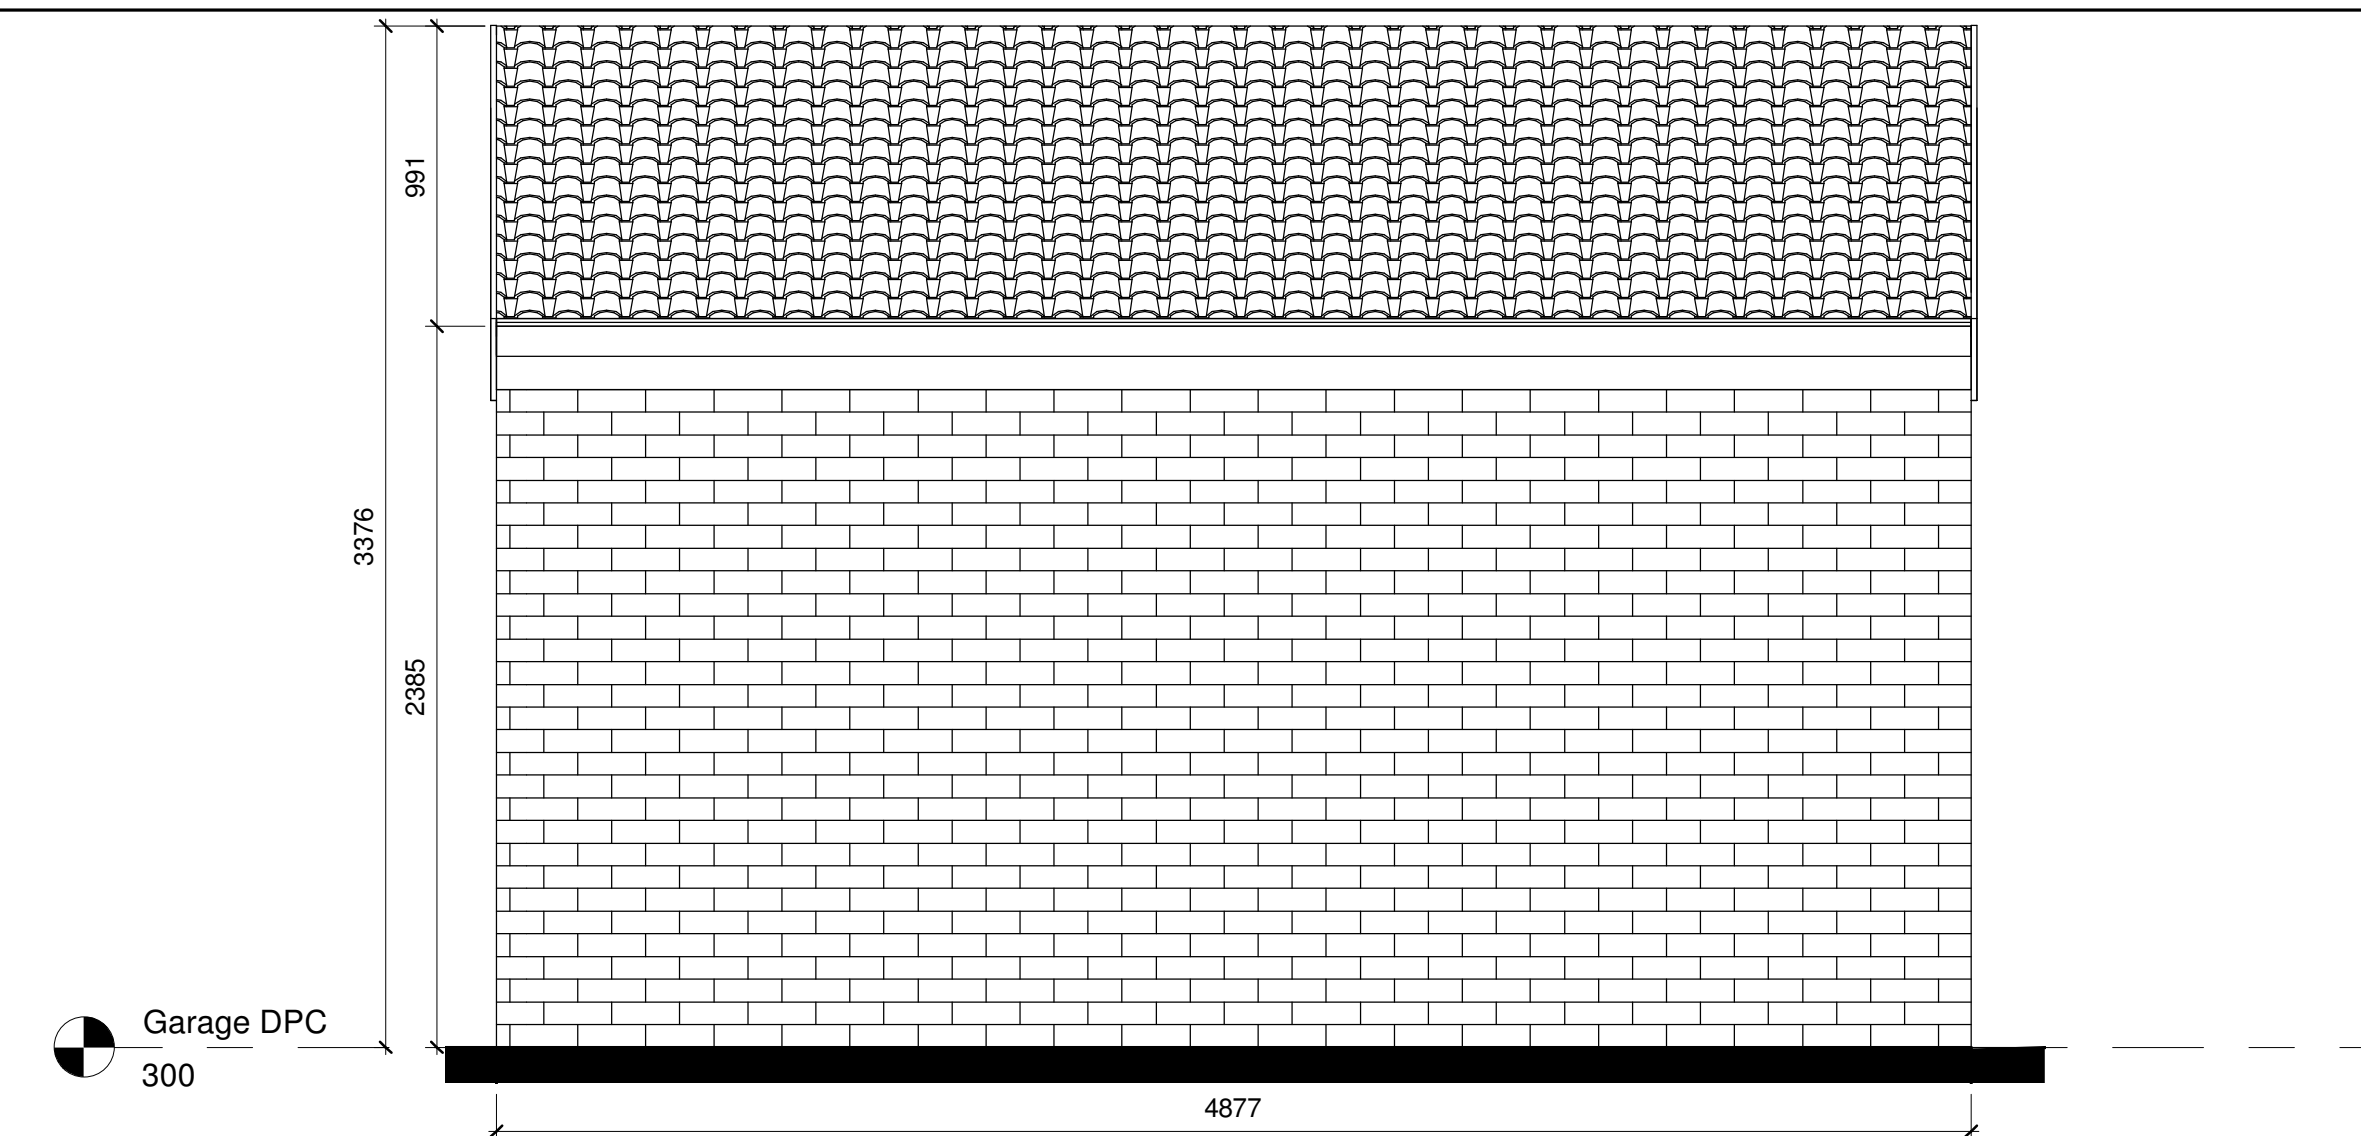
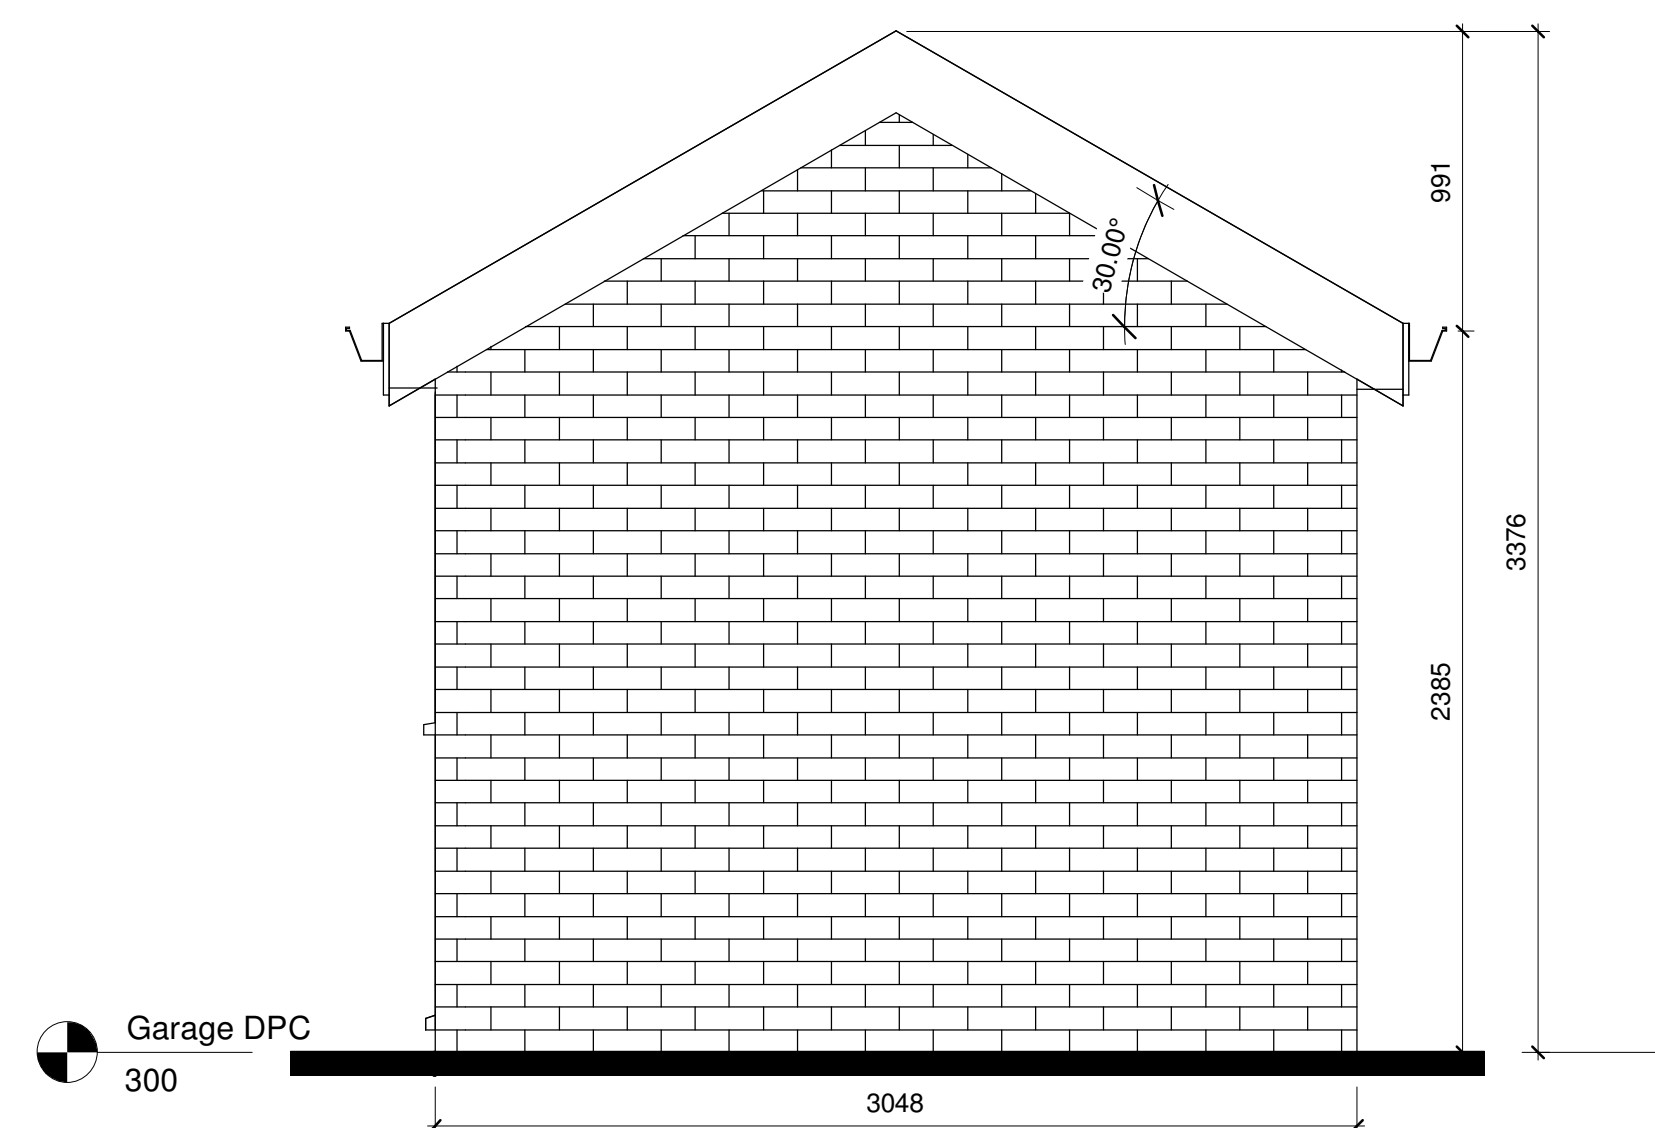
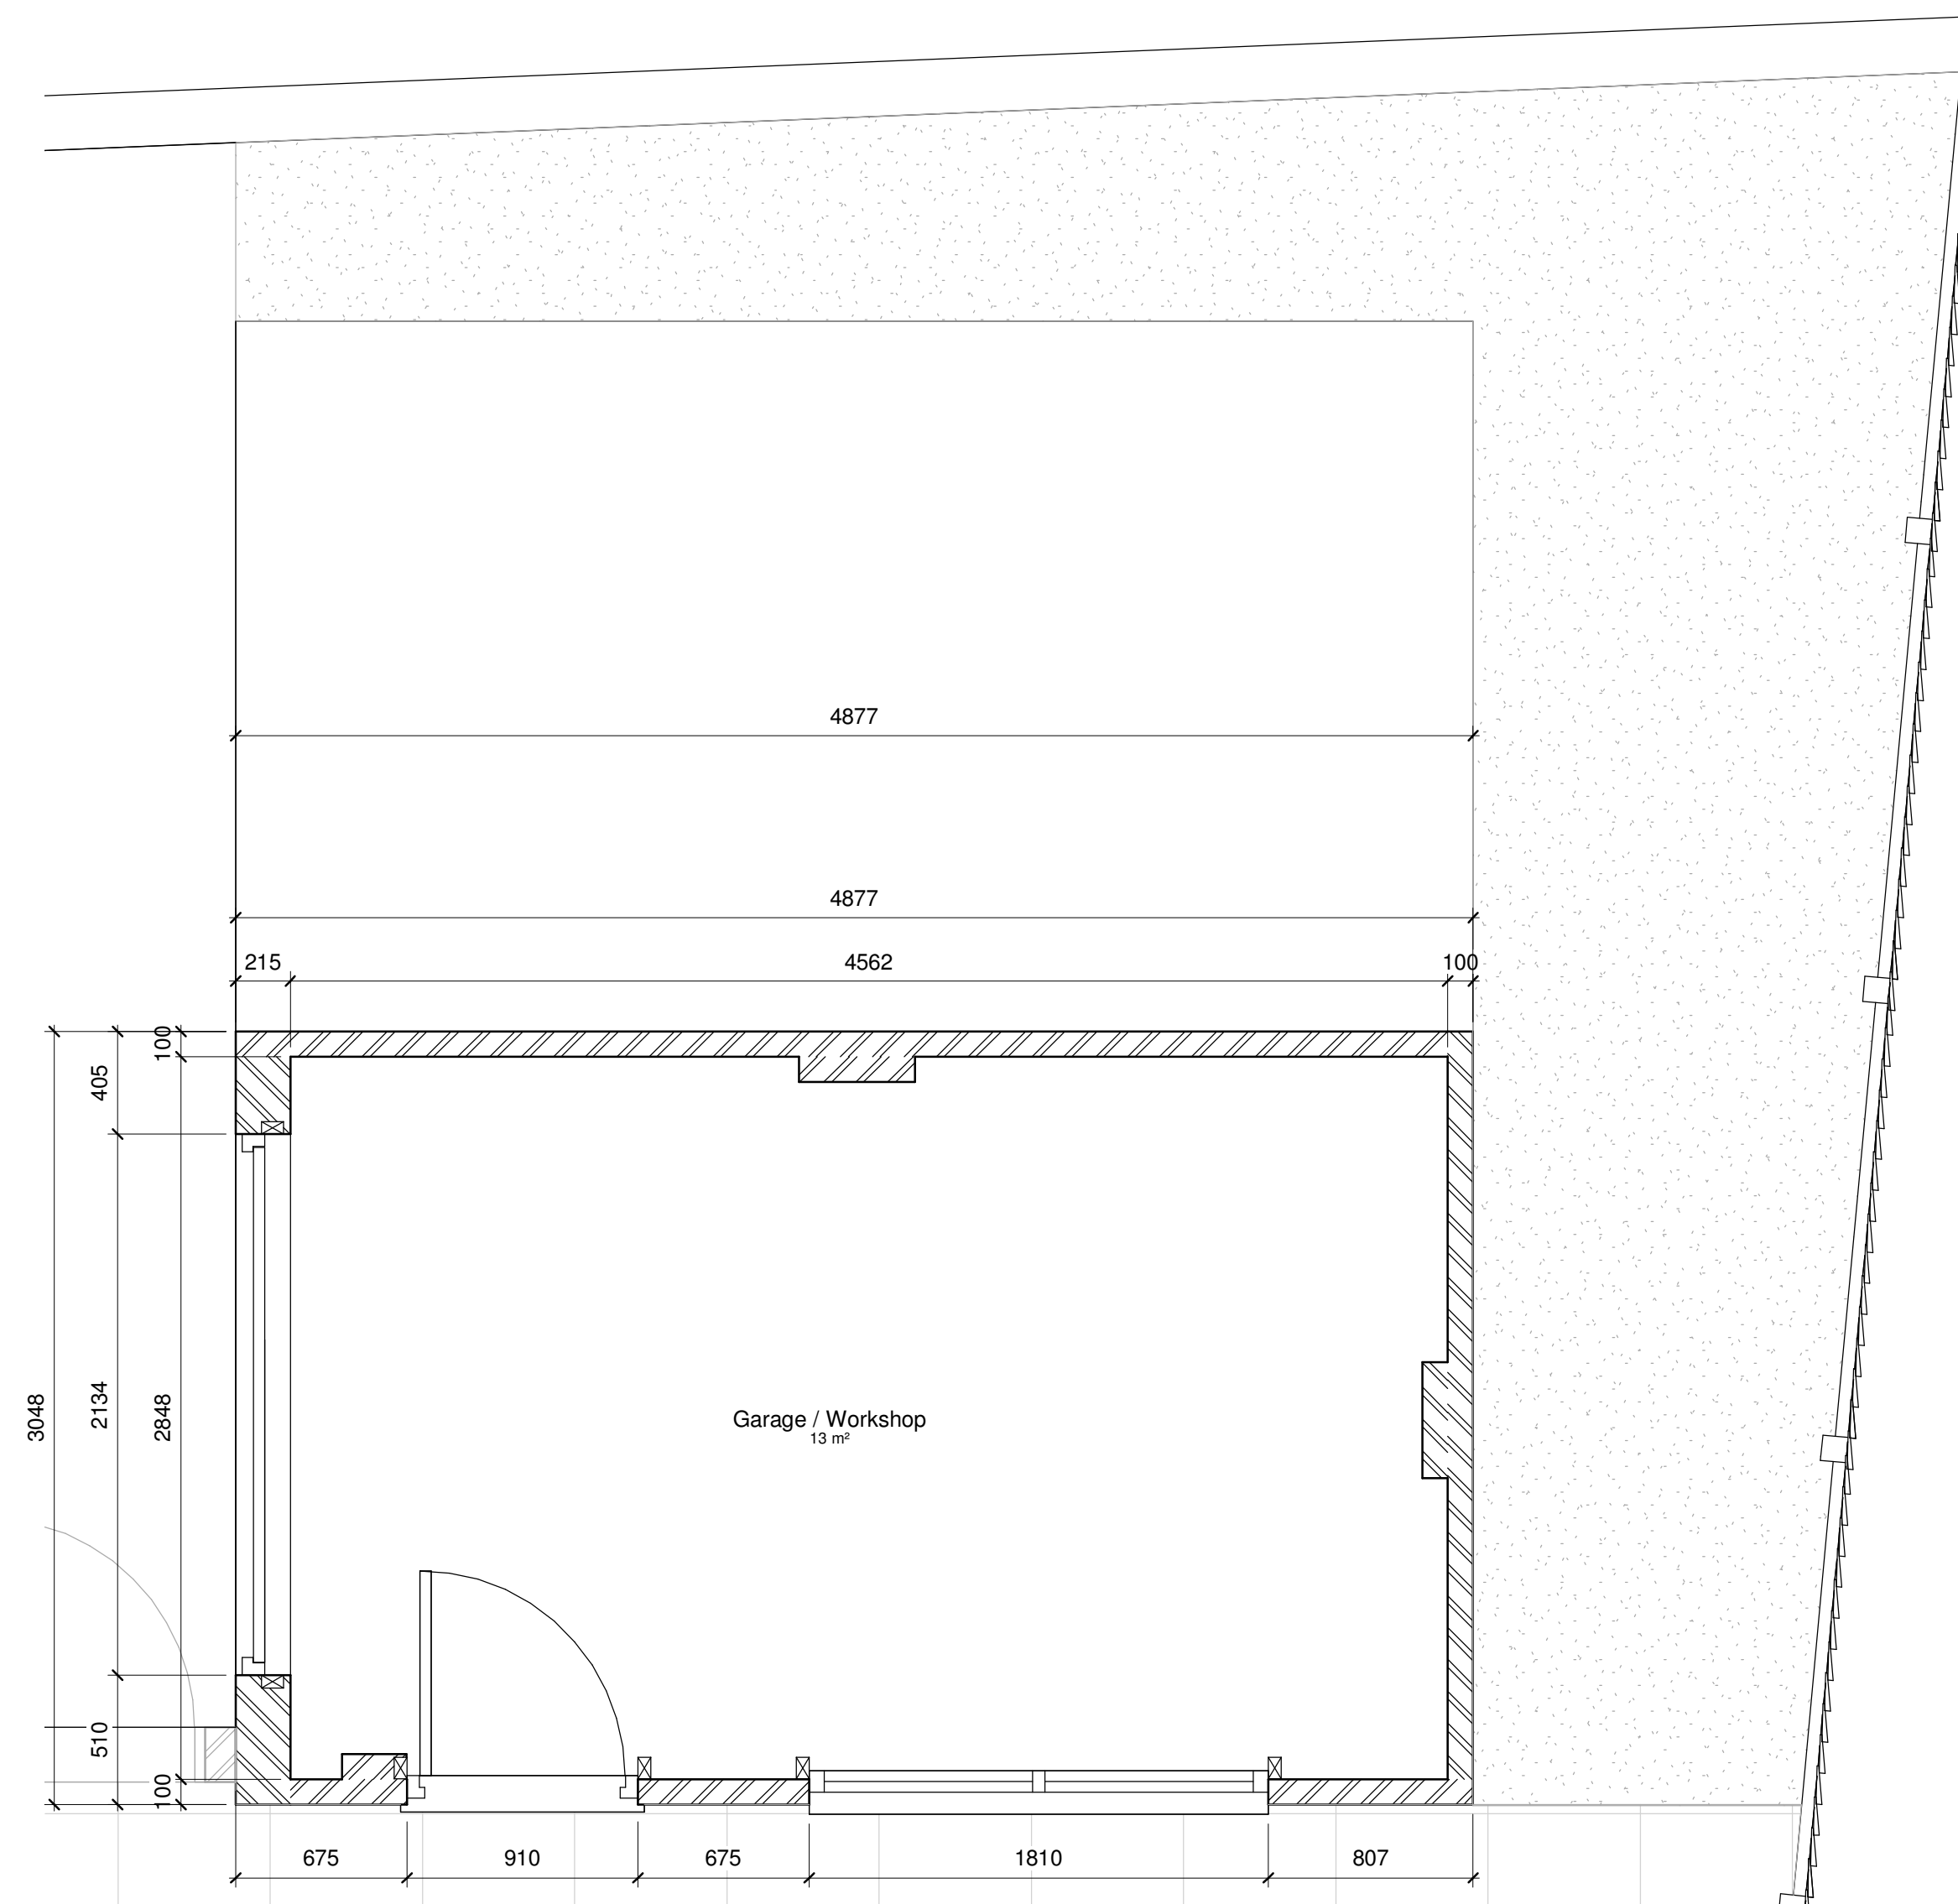


[illegible]

NORTH CONSTRUCTION:
DESIGN & BUILD
from conception to completion

26 Church St.
Gawber
S.Yorks
S75 2RH

Tel: 01226 828972
Mob: 07974116241
<https://bennorth60.wixsite.com/ncdb>

Project Title

Mr P Horton

26 Sparkfields, Mappelwell

S75 6BH

Drawing Title

Existing Garage Plan & Elevations

Scale	Drawn By	Checked By	Date
1 : 25	BN	CN	28.05.2021

Drawing Number		Revision	
NCDB-HOR-A102		1	