
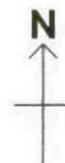
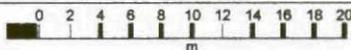


19 Windermere Avenue

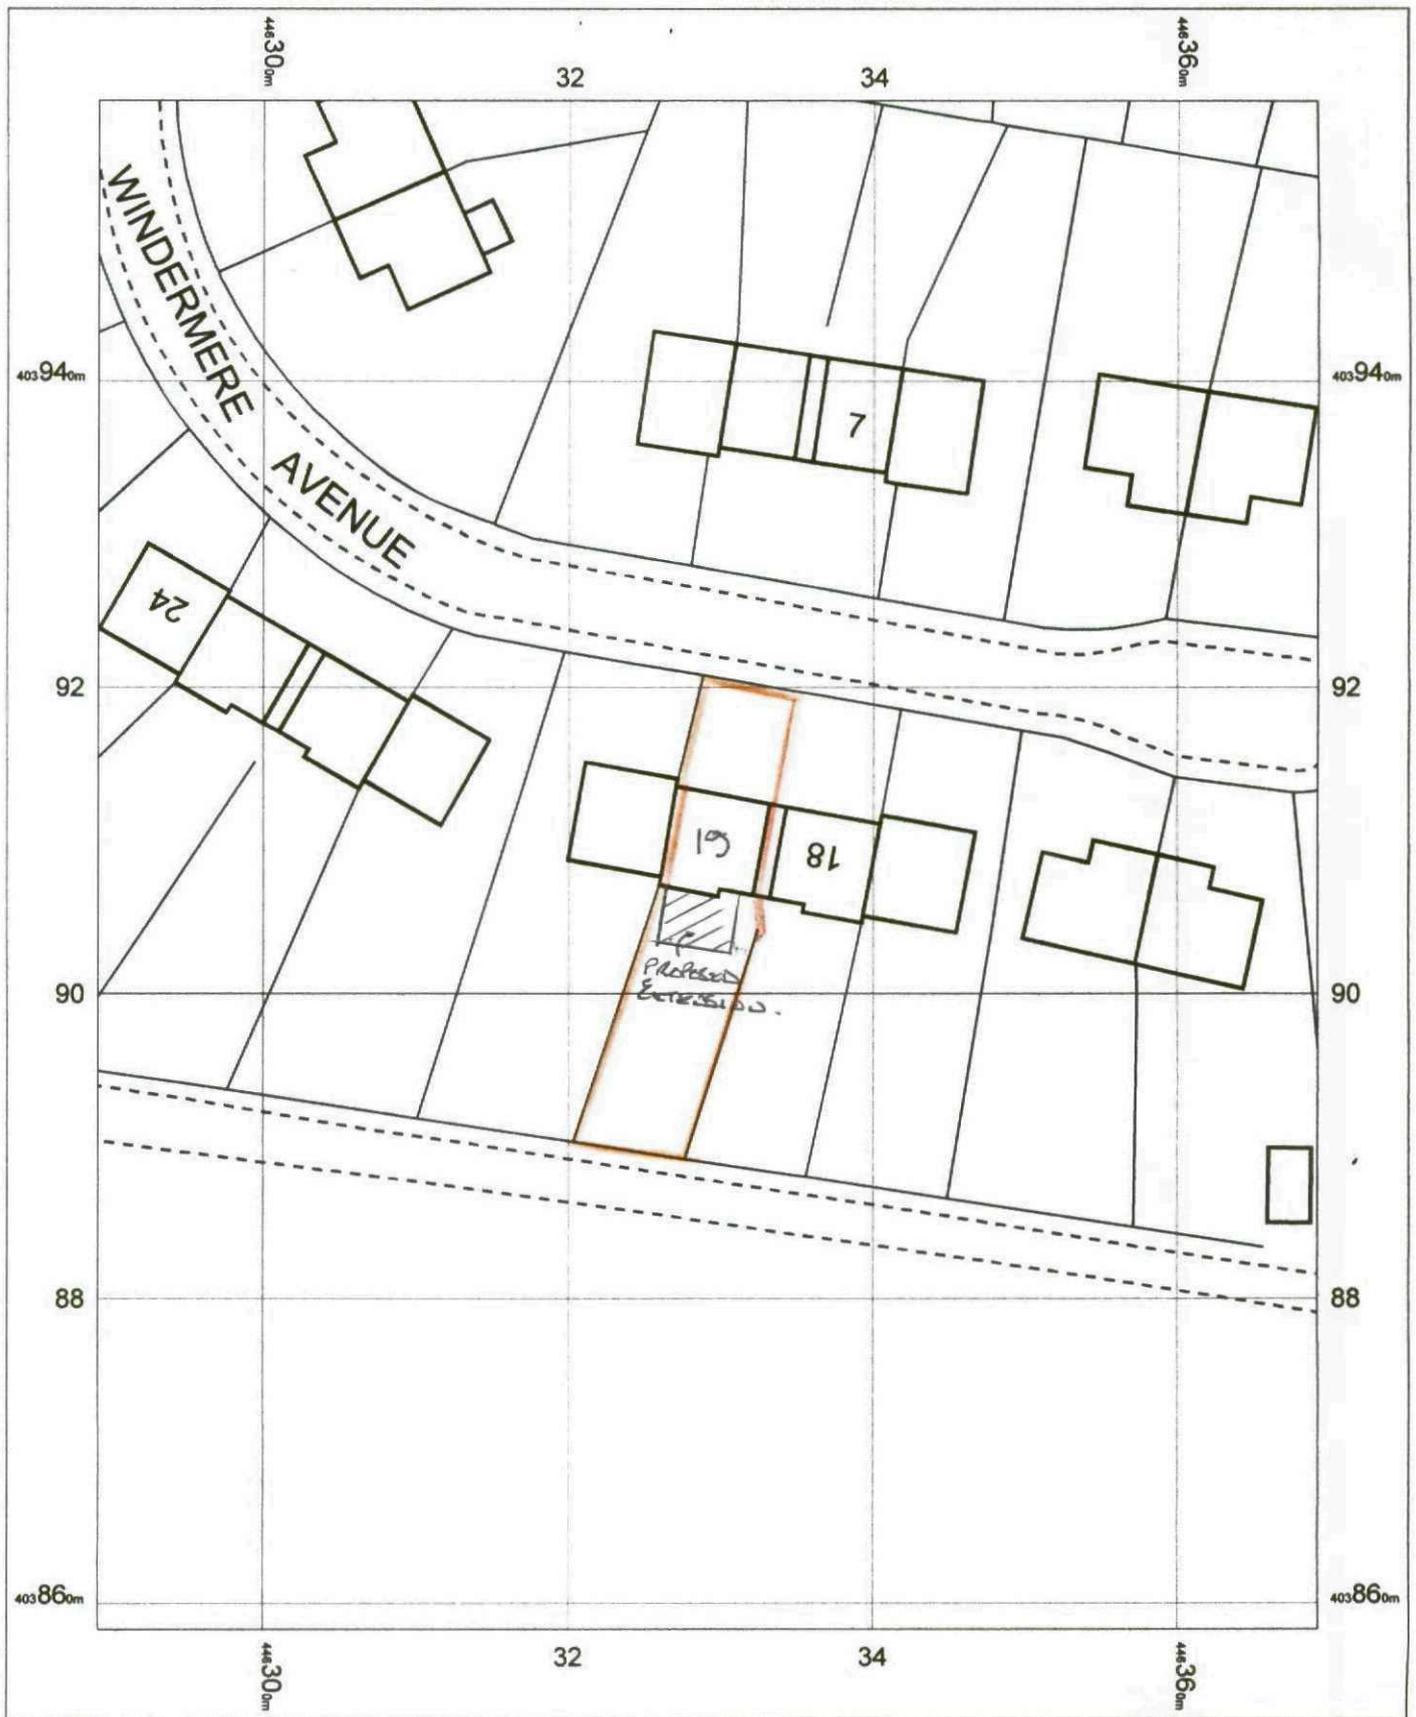


OS Mastermap
20 February 2012, ID: BLJT-00129095
www.planningapplicationmaps.co.uk

1:500 scale print at A4, Centre: 446329 E, 403908 N

© Crown Copyright. Licence no. 100019980



19 Windermere Avenue

 

OS Mastermap
20 February 2012, ID: BLJT-00129096
www.planningapplicationmaps.co.uk
1:1250 scale print at A4, Centre: 446329 E, 403906 N
©Crown Copyright. Licence no. 100019980

