



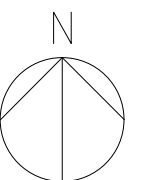

Existing Site Layout 1:250

LOCKWOOD ROAD

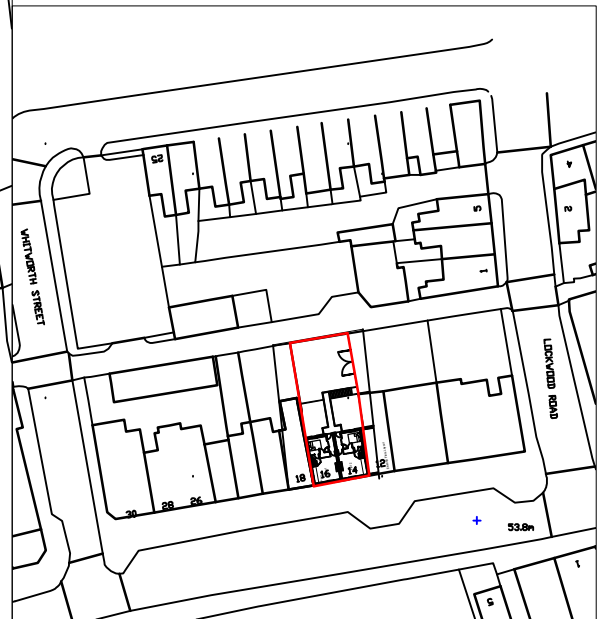

Site Location - 1:1250

NOTES
DO NOT SCALE FROM THIS DRAWING.
It is the Contractor's responsibility to check all governing dimensions and verify all dimensions on site before commencing any work or making any shop drawings.
This drawing is to be read in conjunction with schedules of work, specifications, bills of quantities and other relevant information. Any discrepancies are to be reported to the Project Architect.
Work and materials are to be in accordance with the Building Regulations and to comply with the relevant British Standards.
This drawing is copyright of Mark Brotheron Ltd and should not be reproduced in whole or part without their written permission.

Rev:	Date:	Notes:
------	-------	--------

FOX ARCHITECTURE & DESIGN
 Fox Cottage, Whitley Road, Whitley West Yorkshire, WF12 0LU
 T 01924 459231
 E info@foxarchitecture.co.uk
 www.foxarchitecture.co.uk

Client: Aucklands Opticians	
Project: 14-16 Barnsley Road Goldthorpe Nr Rotherham, S63 9NF	
Drawing: Existing Site Layout and Location	
Date: June 2024	Scale: 1:1250, 1:250 @ A3
Drawing No: 2412/100	Rev: