



BAPS DRAWING TERMS:  
 All measurements to be confirmed by the main contractor pre-commencement.  
 This drawing does not guarantee planning or building control approval.  
 This drawing should only be used for the purposes of which it has been expressly loaned to the client / applicant in support of the intended application.  
 It is the client / applicants responsibility to submit the appropriate documentation's to the appropriate authorities before any start of construction on site.  
 This drawing is copyright of Barnsley Architects Plan Service and must not be copied, re-edited or re-distributed in any way without prior written consent.



GENERAL:  
 Drawing Revisions & Notes:  
 Rev 00- Original Issue in support of the client / applicants planning application.

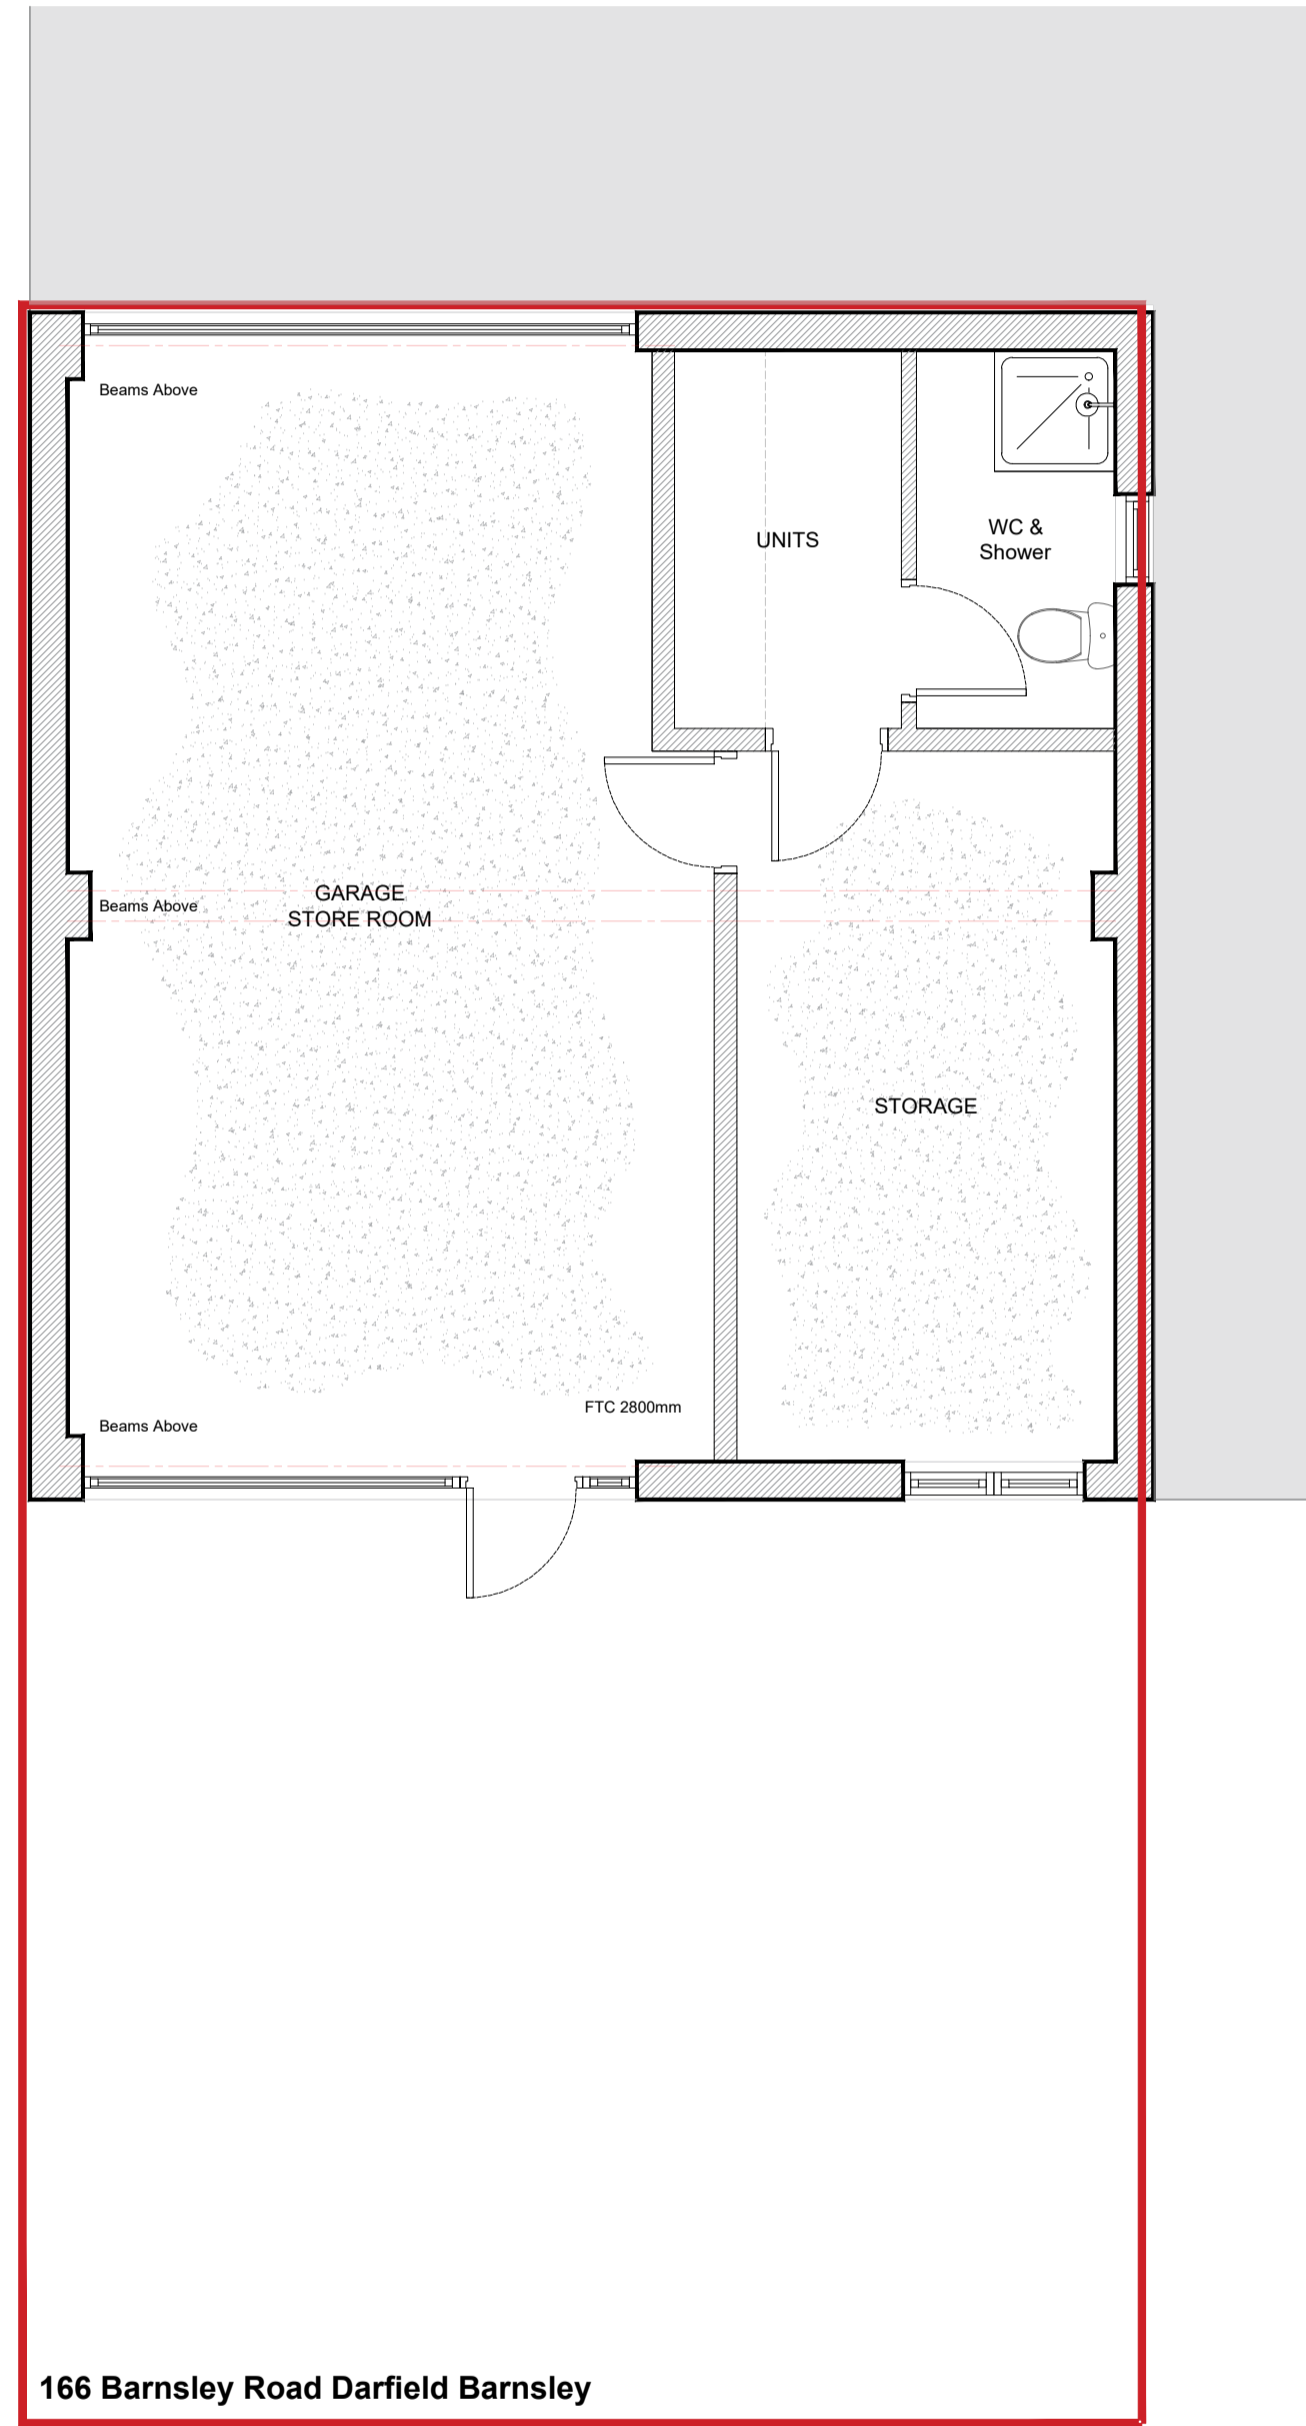

**Existing Plan**  
 Scale 1:50

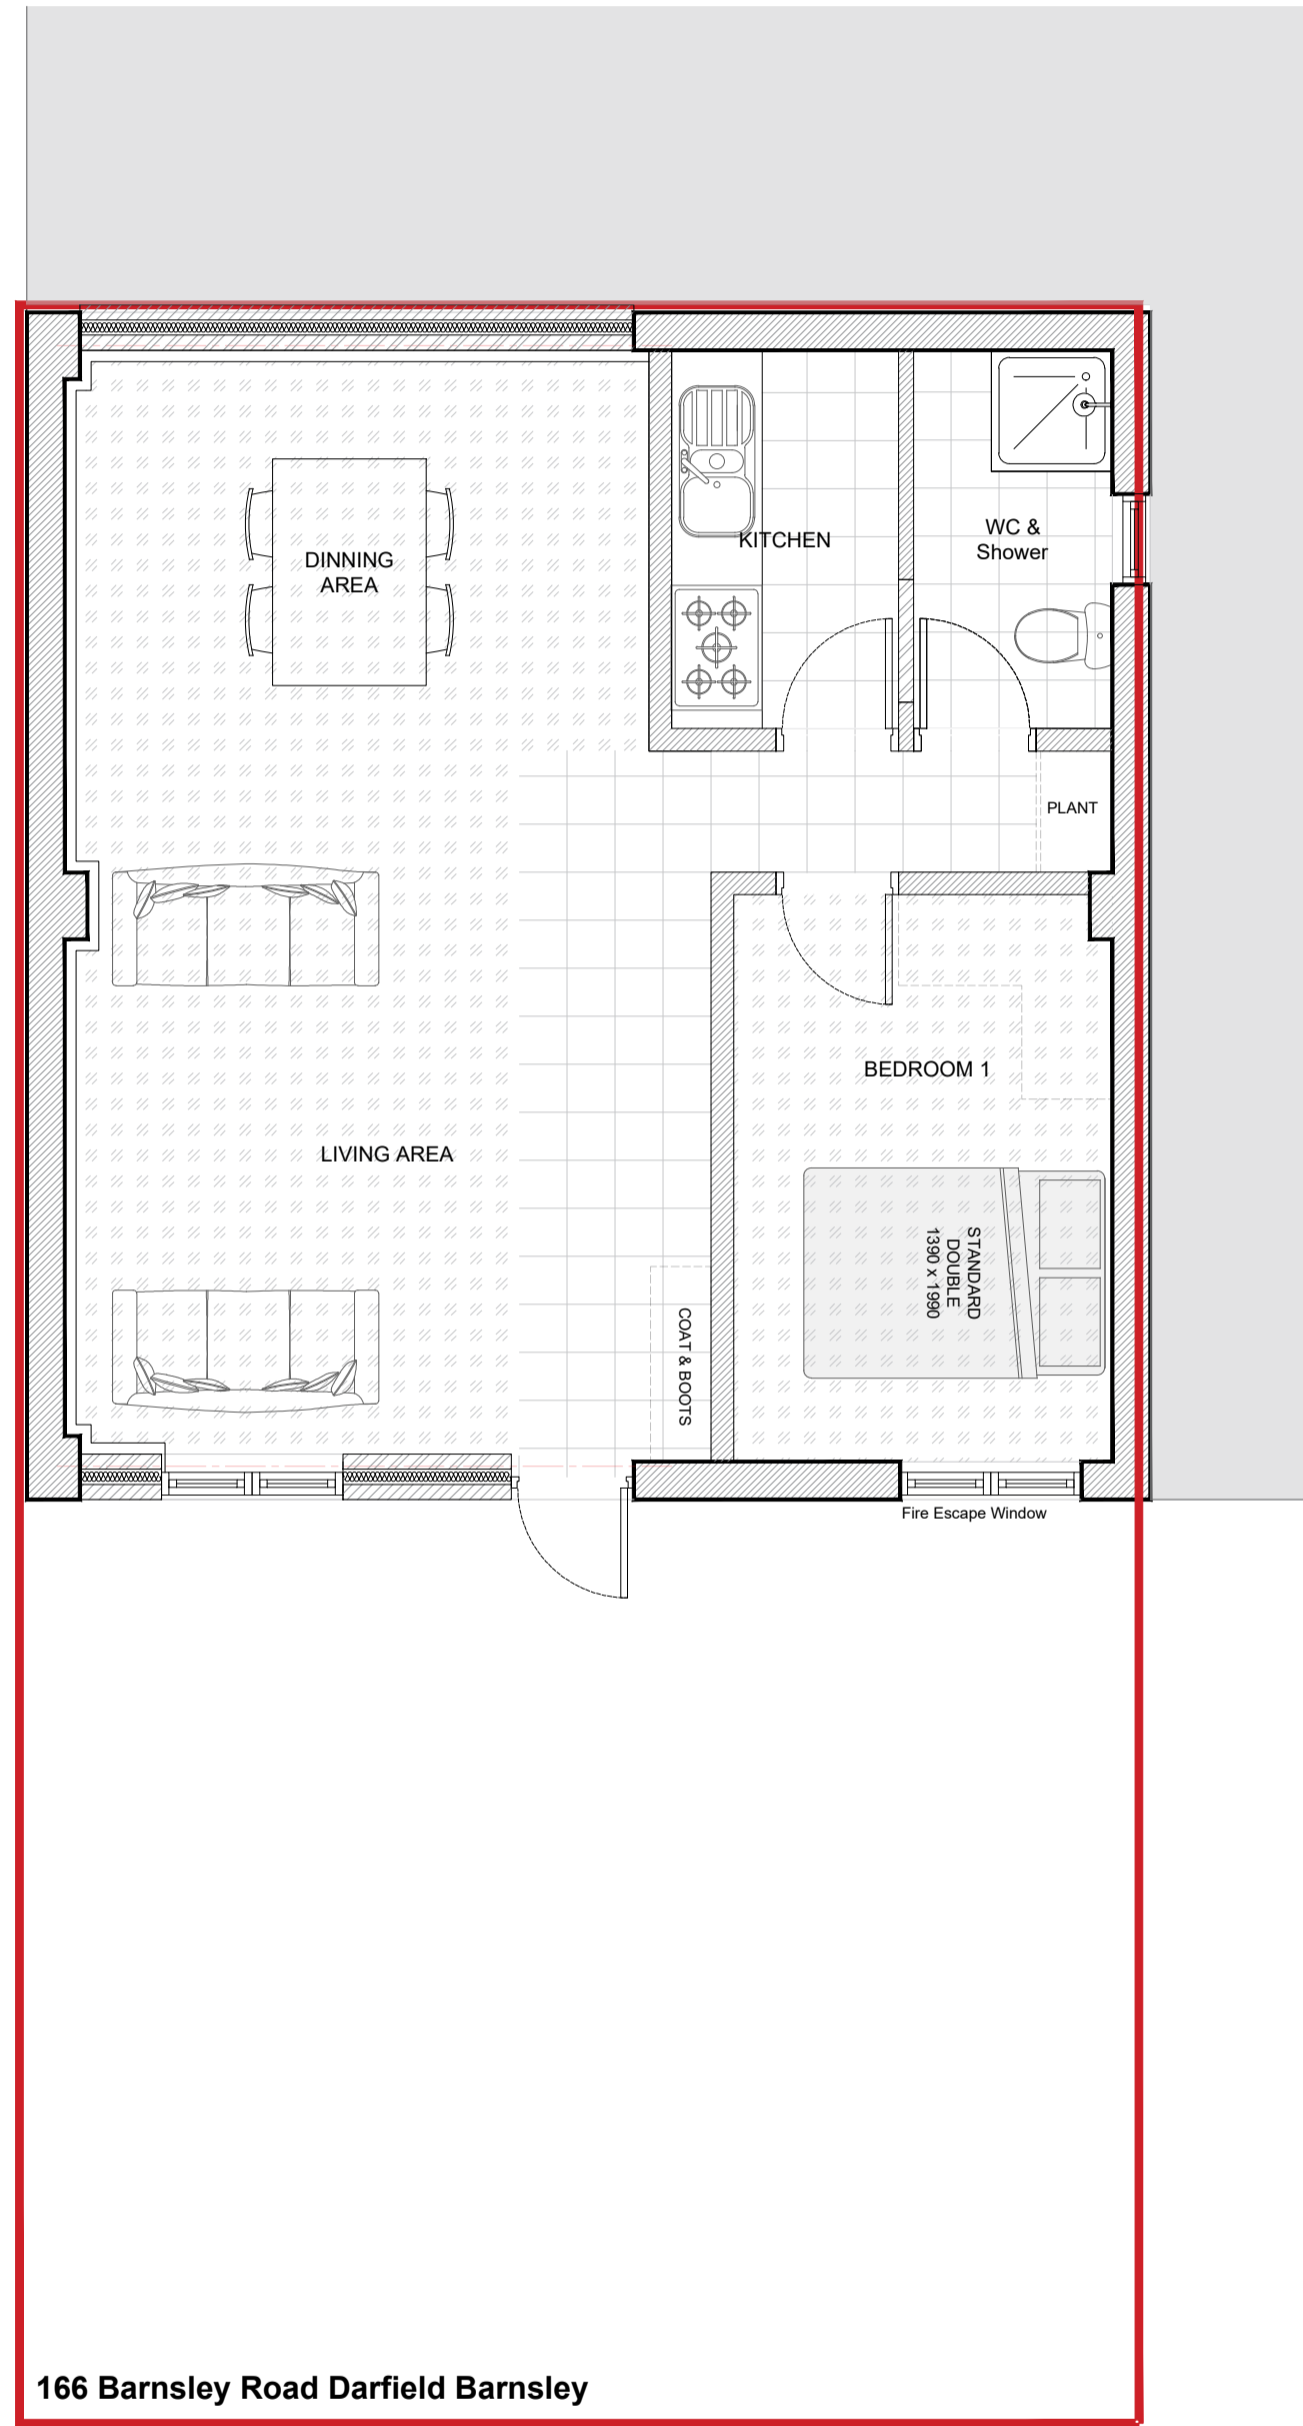

**Proposed Plan**  
 Scale 1:50

These drawings have been provided as part of THE DRAWINGS ONLY PACKAGE by Barnsley Architects Plan Service, a low cost effective solution for Planning & Building Control Applications.  
 www.BarnsleyArchitectsPlanService.com  
 Office@BarnsleyArchitectsPlanService.com  
 01226 491 777

|                 |   |
|-----------------|---|
| <b>PLANNING</b> |   |
| DATE:           | March 2025  |
| PROJECT TITLE:  | Mr Gordon Hutchinson<br>166 Barnsley Road Darton Barnsley |
| DRAWING TITLE:  | Combined Plans  |
| DRAWING NUMBER: | HA-22-09-P -01  |
| SCALE at A1:    | 1:50  |
| DRAWN BY:       | B.A.P.S Consultant 01                                     |