




Front

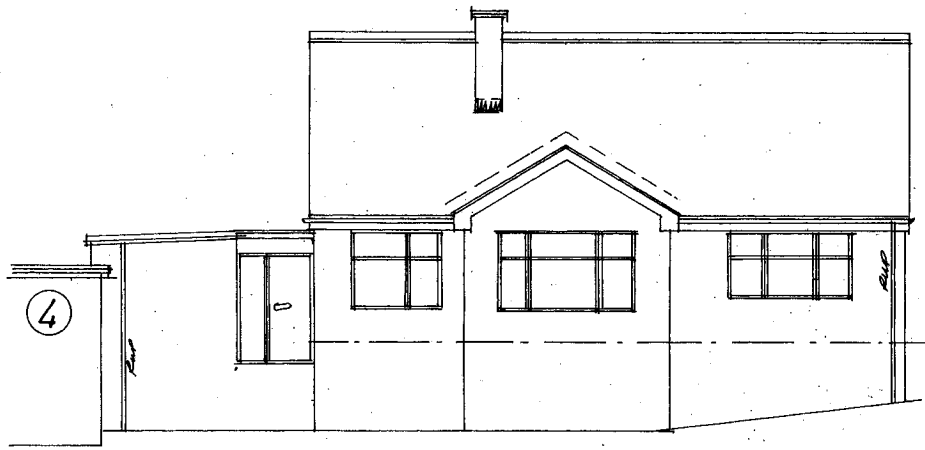

Rear

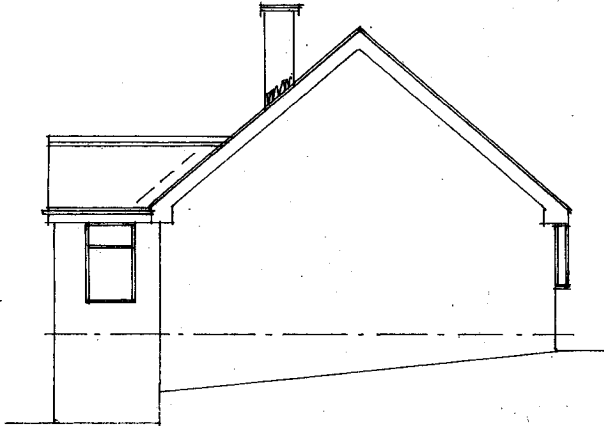

Side

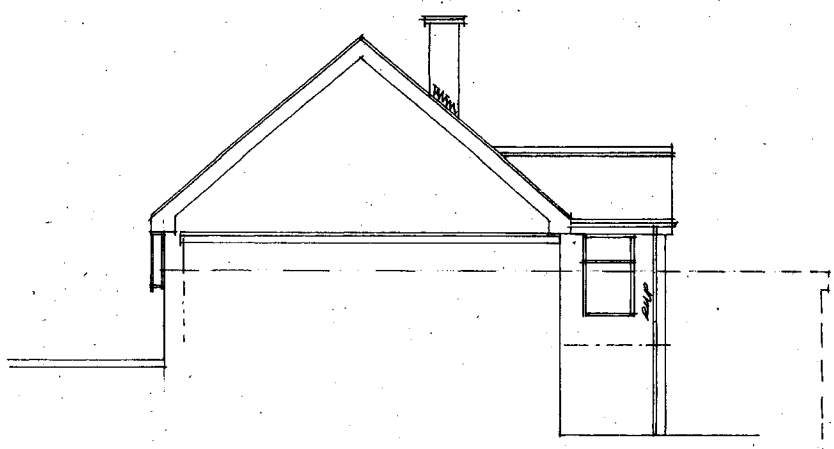

Side

Rev	Notes	Date

**Garry Greetham Associates**  
 Residential Design Consultant  
 Westwood House  
 18 Carr Lane  
 Tankersley  
 Barnsley S75 3BE  
 Tel(01226)746573

PROJECT Extensions & Alterations  
 CLIENT Mr. & Mrs. Craig Fisher  
 TITLE Elevations as Existing  
 ADDRESS 5 Castle Drive,  
 Hood Green,  
 Barnsley. S75 3EY  
 DRAWN BY 999  
 SCALE 1:100 @ A3 DATE Nov 22  
 DRAWING No 983-02 REV  
 Member of the Chartered Institute  
 of Architectural Technologists