


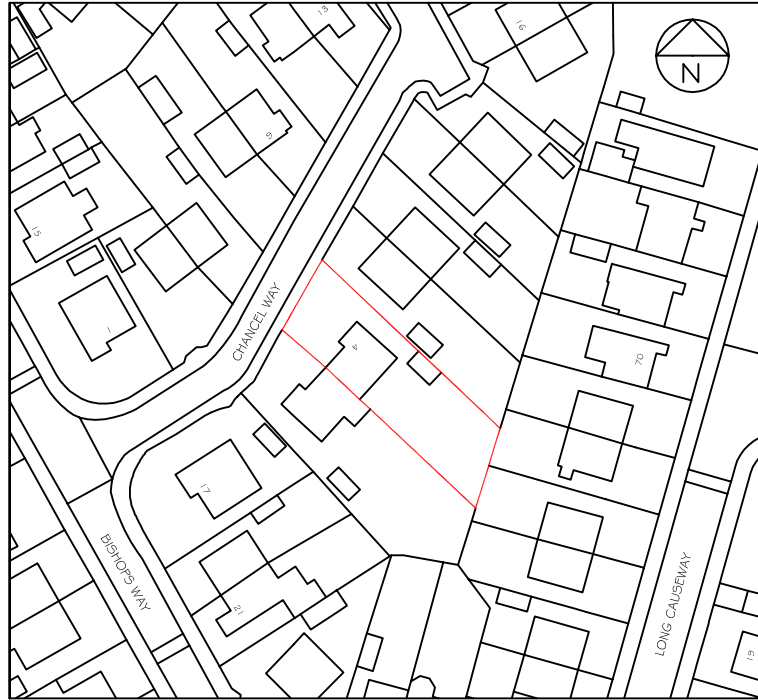

Ordnance Survey (c) Crown Copyright 2016. All rights reserved. Licence number 100022432

Drawing No. 1
BLOCK PLAN
Scale 1 : 1250