


North

CHURCH LANE

Extg 2.4m high privet
hedge to boundary with
Church Lane.

CHURCH STREET

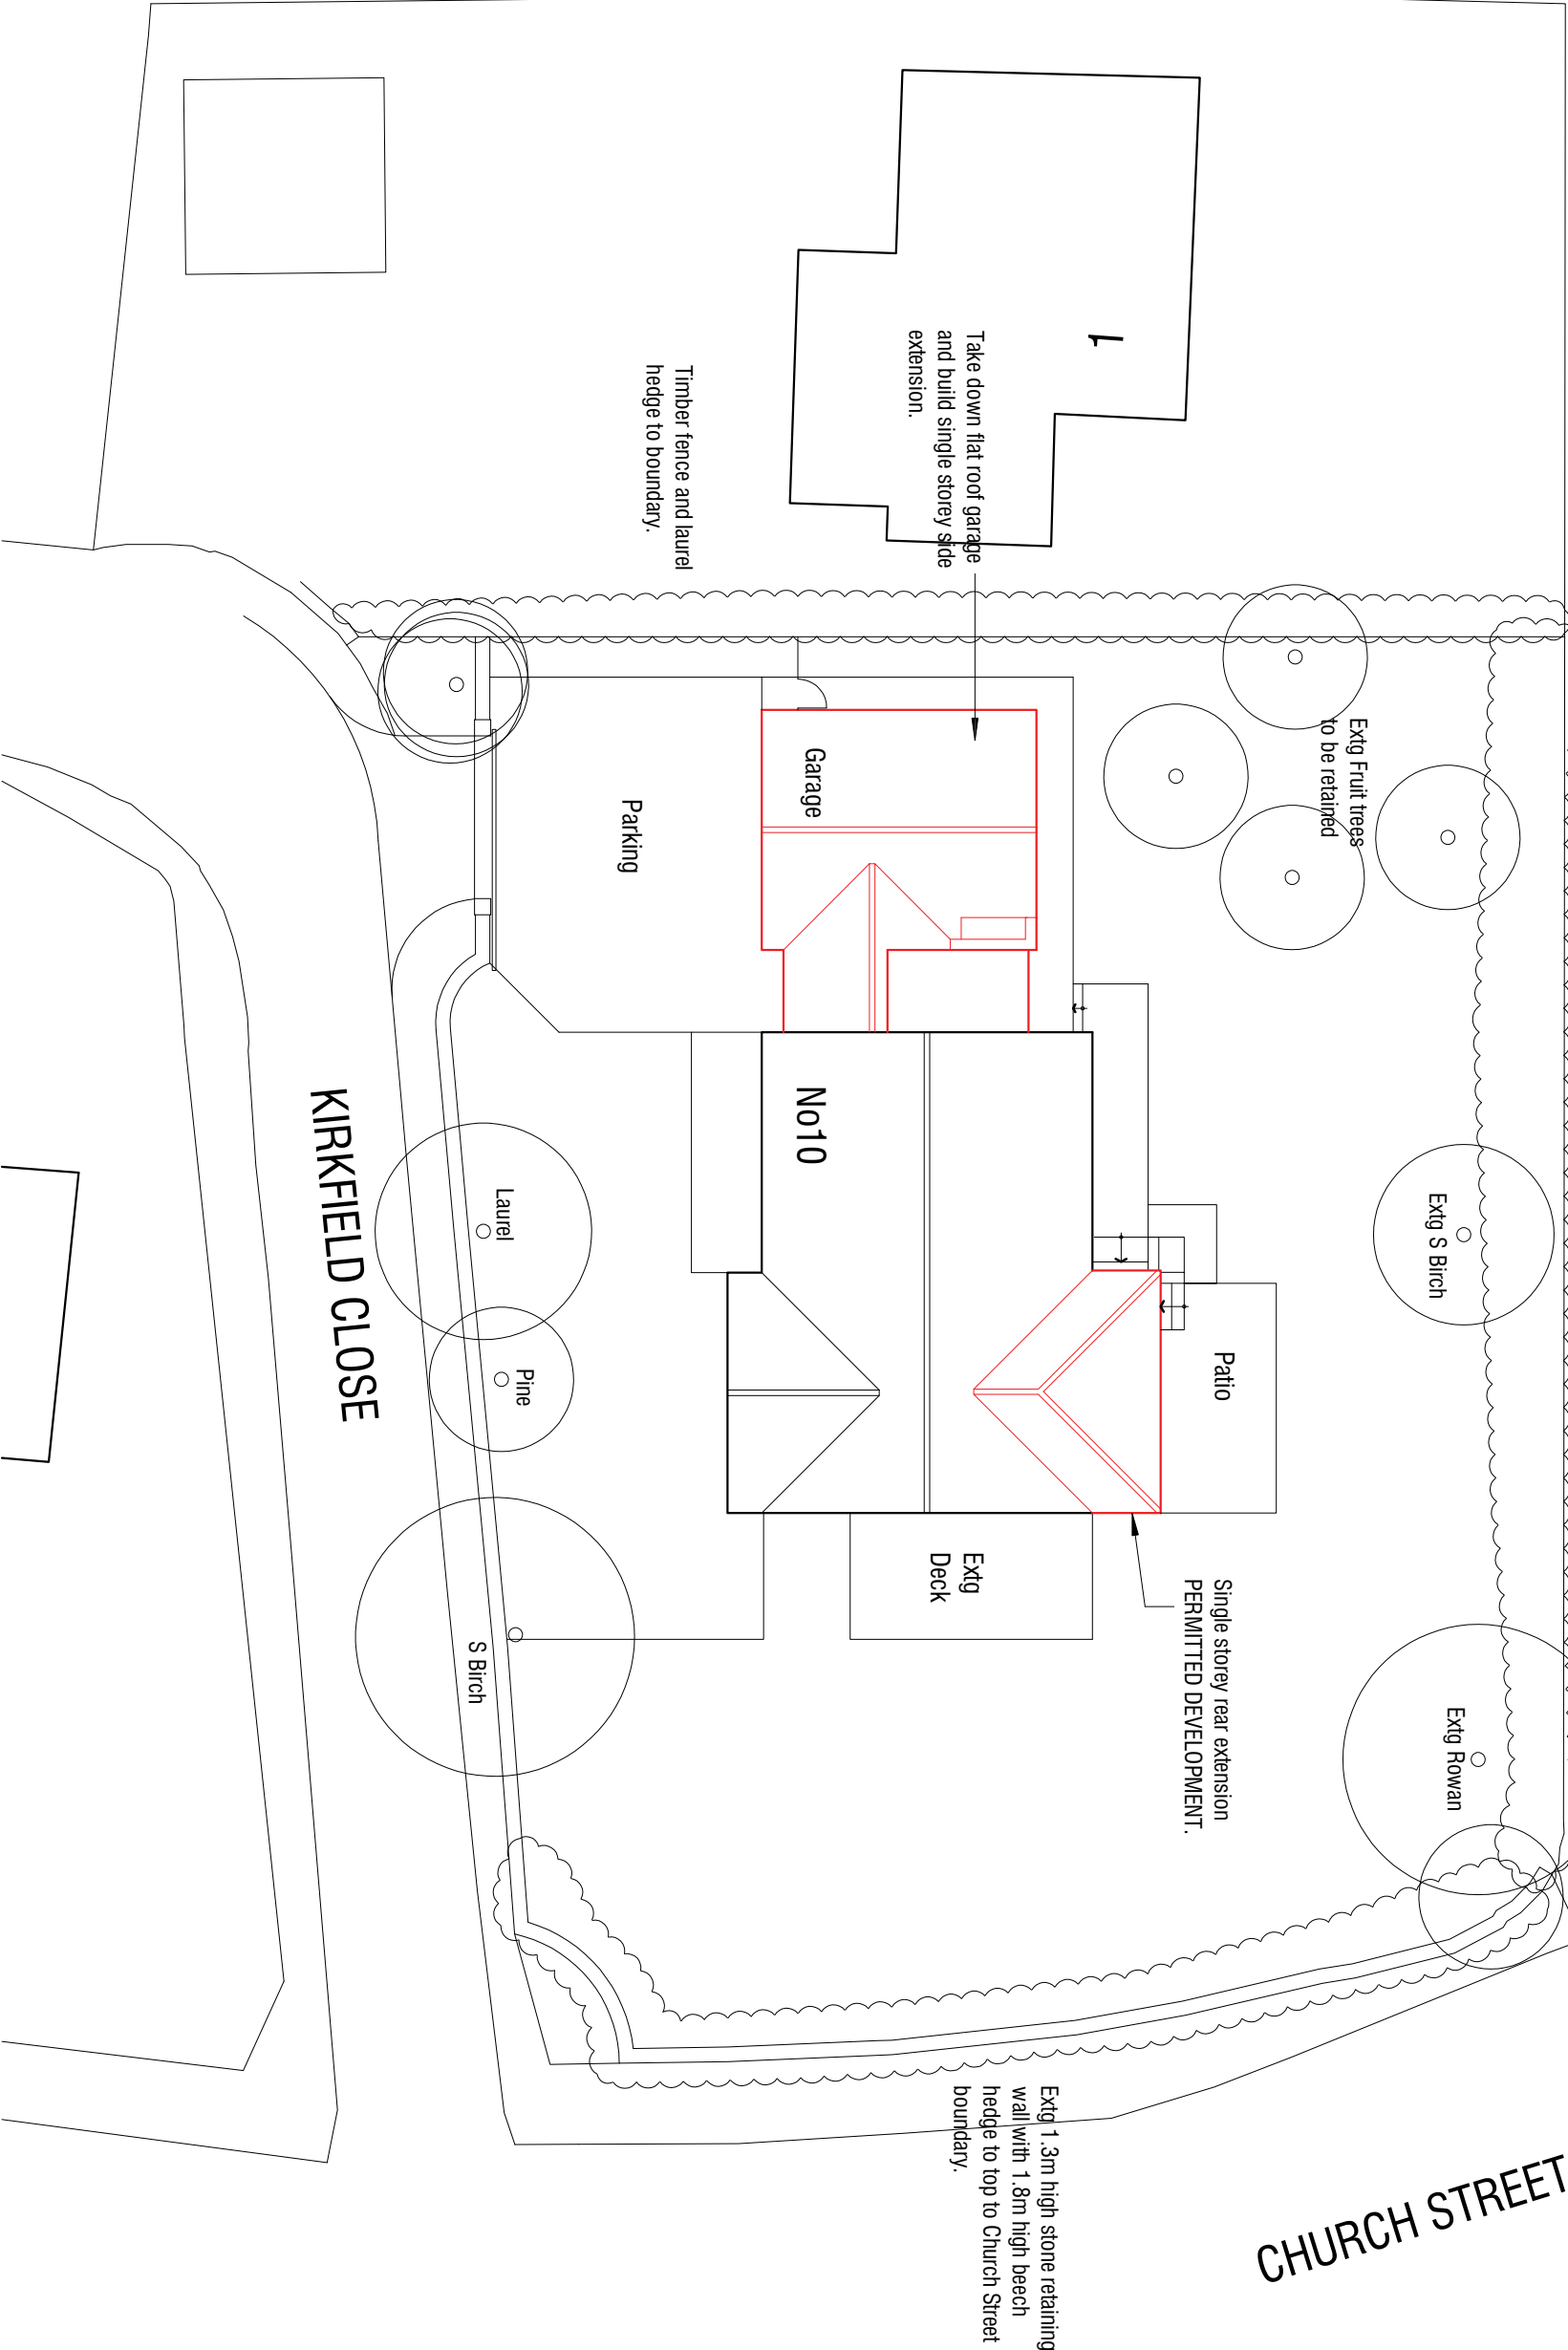

10 Kirkfield Close
Cawthorne
Barnsley

AS PROPOSED

BLOCK PLAN

mboothdesign

architectural design and building consultants

Fairfield House
Berneslai Close Barnsley
S70 2PL
T: 01226 286256
M: 07268 1896300
E: mark@mboothdesign.co.uk

Scale

1:200 @ A3

Drawn

MJB

Date

JUNE 2019

Ref.

19.25

Dwg No.

BP02

Rev.

-

0cm

2cm

4cm

Copyright mboothdesign. All dimensions in millimeters unless otherwise stated.
Dimensions for setting out in existing buildings are to be checked and verified on site.