



A Section
1 : 200

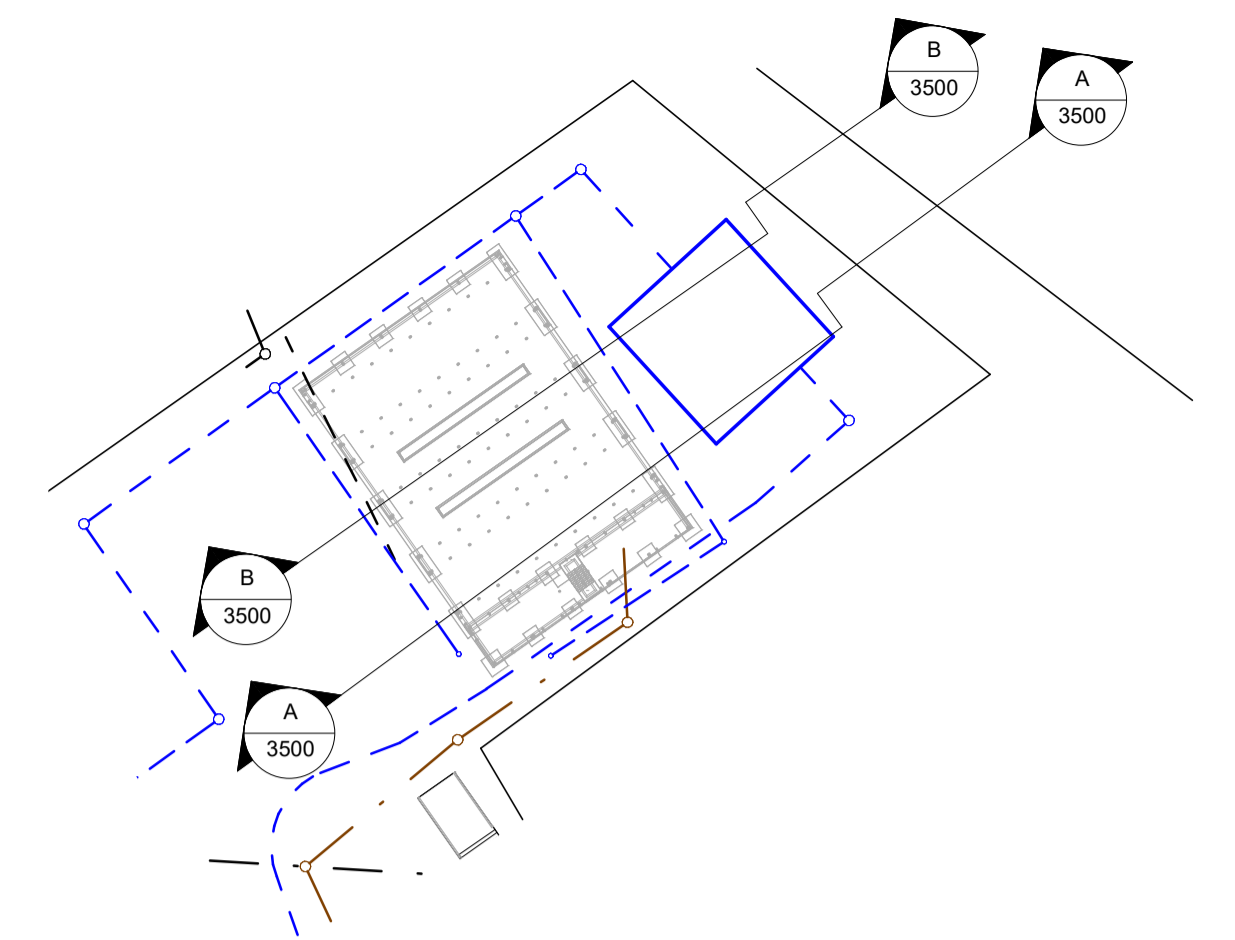

1 Section Location Key
1 : 1000

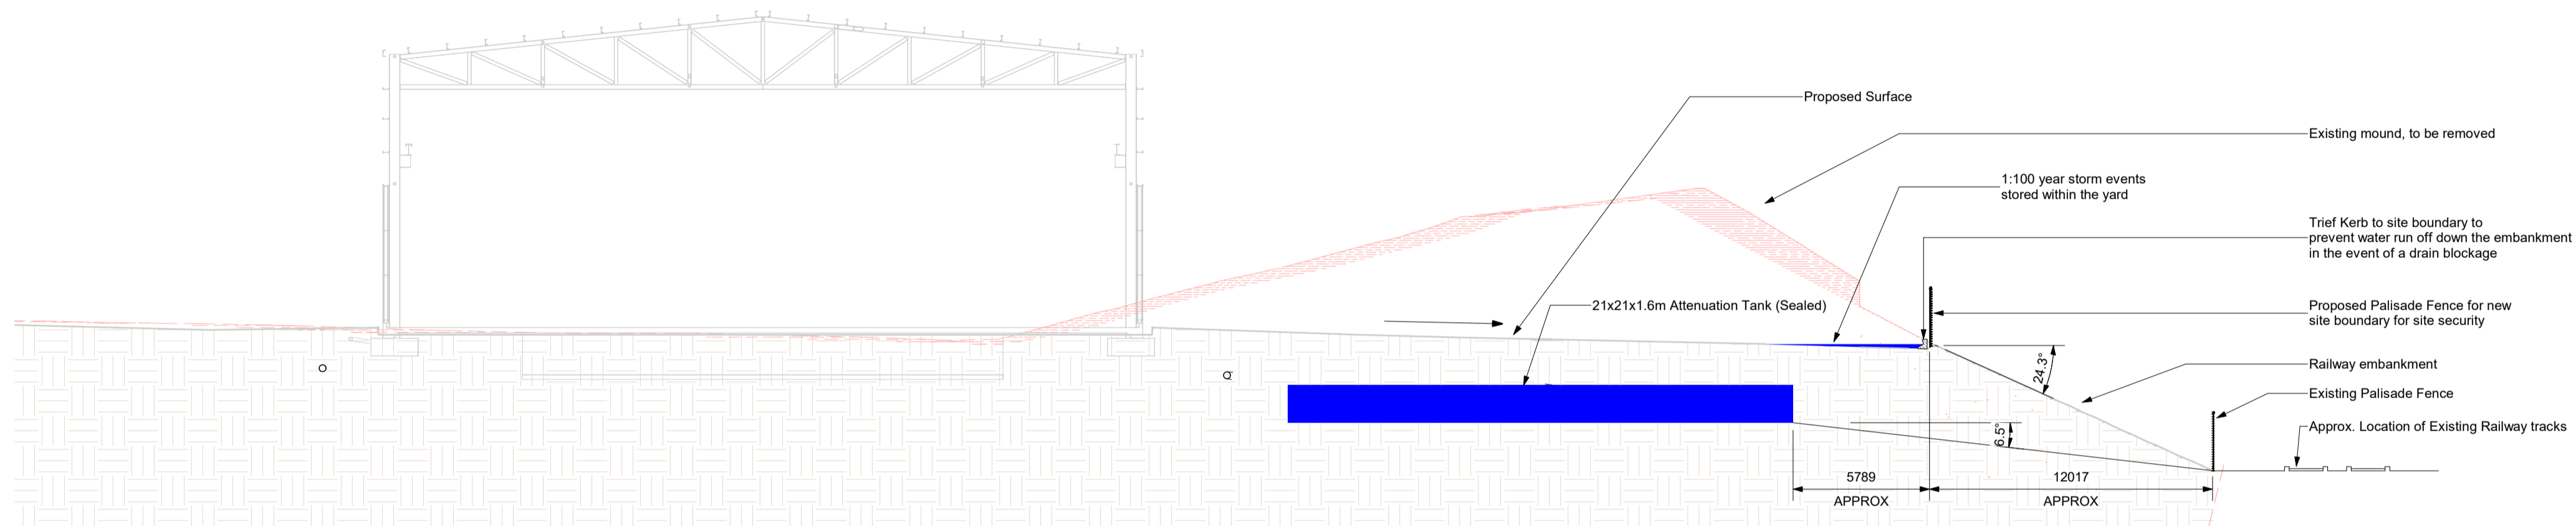

B Section
1 : 200

P2	Cross sections updated to identify containment of 1:100 year storms	LW	BM	04.07.22
P1	First Issue	CG	LW	12.05.22
Rev	Revision Description	By	Chk	Date

SCALE @ A1	ISSUING OFFICE	MSJ PROJECT NUMBER
As indicated	Leeds	221062

STATUS	PURPOSE OF ISSUE
S3	REVIEW & COMMENT

MSJ
Melia Smith & Jones
Consulting Civil & Structural Engineers
Vinery Court
58 Cardigan Lane
Leeds LS4 2LD
0113 2366880
www.msj.co.uk

PROJECT
**Wordsworth Properties Ltd.
Vehicle Maintenance Building**

TITLE
Site Cross Sections

CLIENT
Martin Walsh Architectural

DRAWING NUMBER	REV
221062-MSJ-ZZ-XX-DR-S-3500	P2