


HOUSE TYPE 303B
3 Bed Semi Detached
93.0 sq.m / 1000 sq.ft

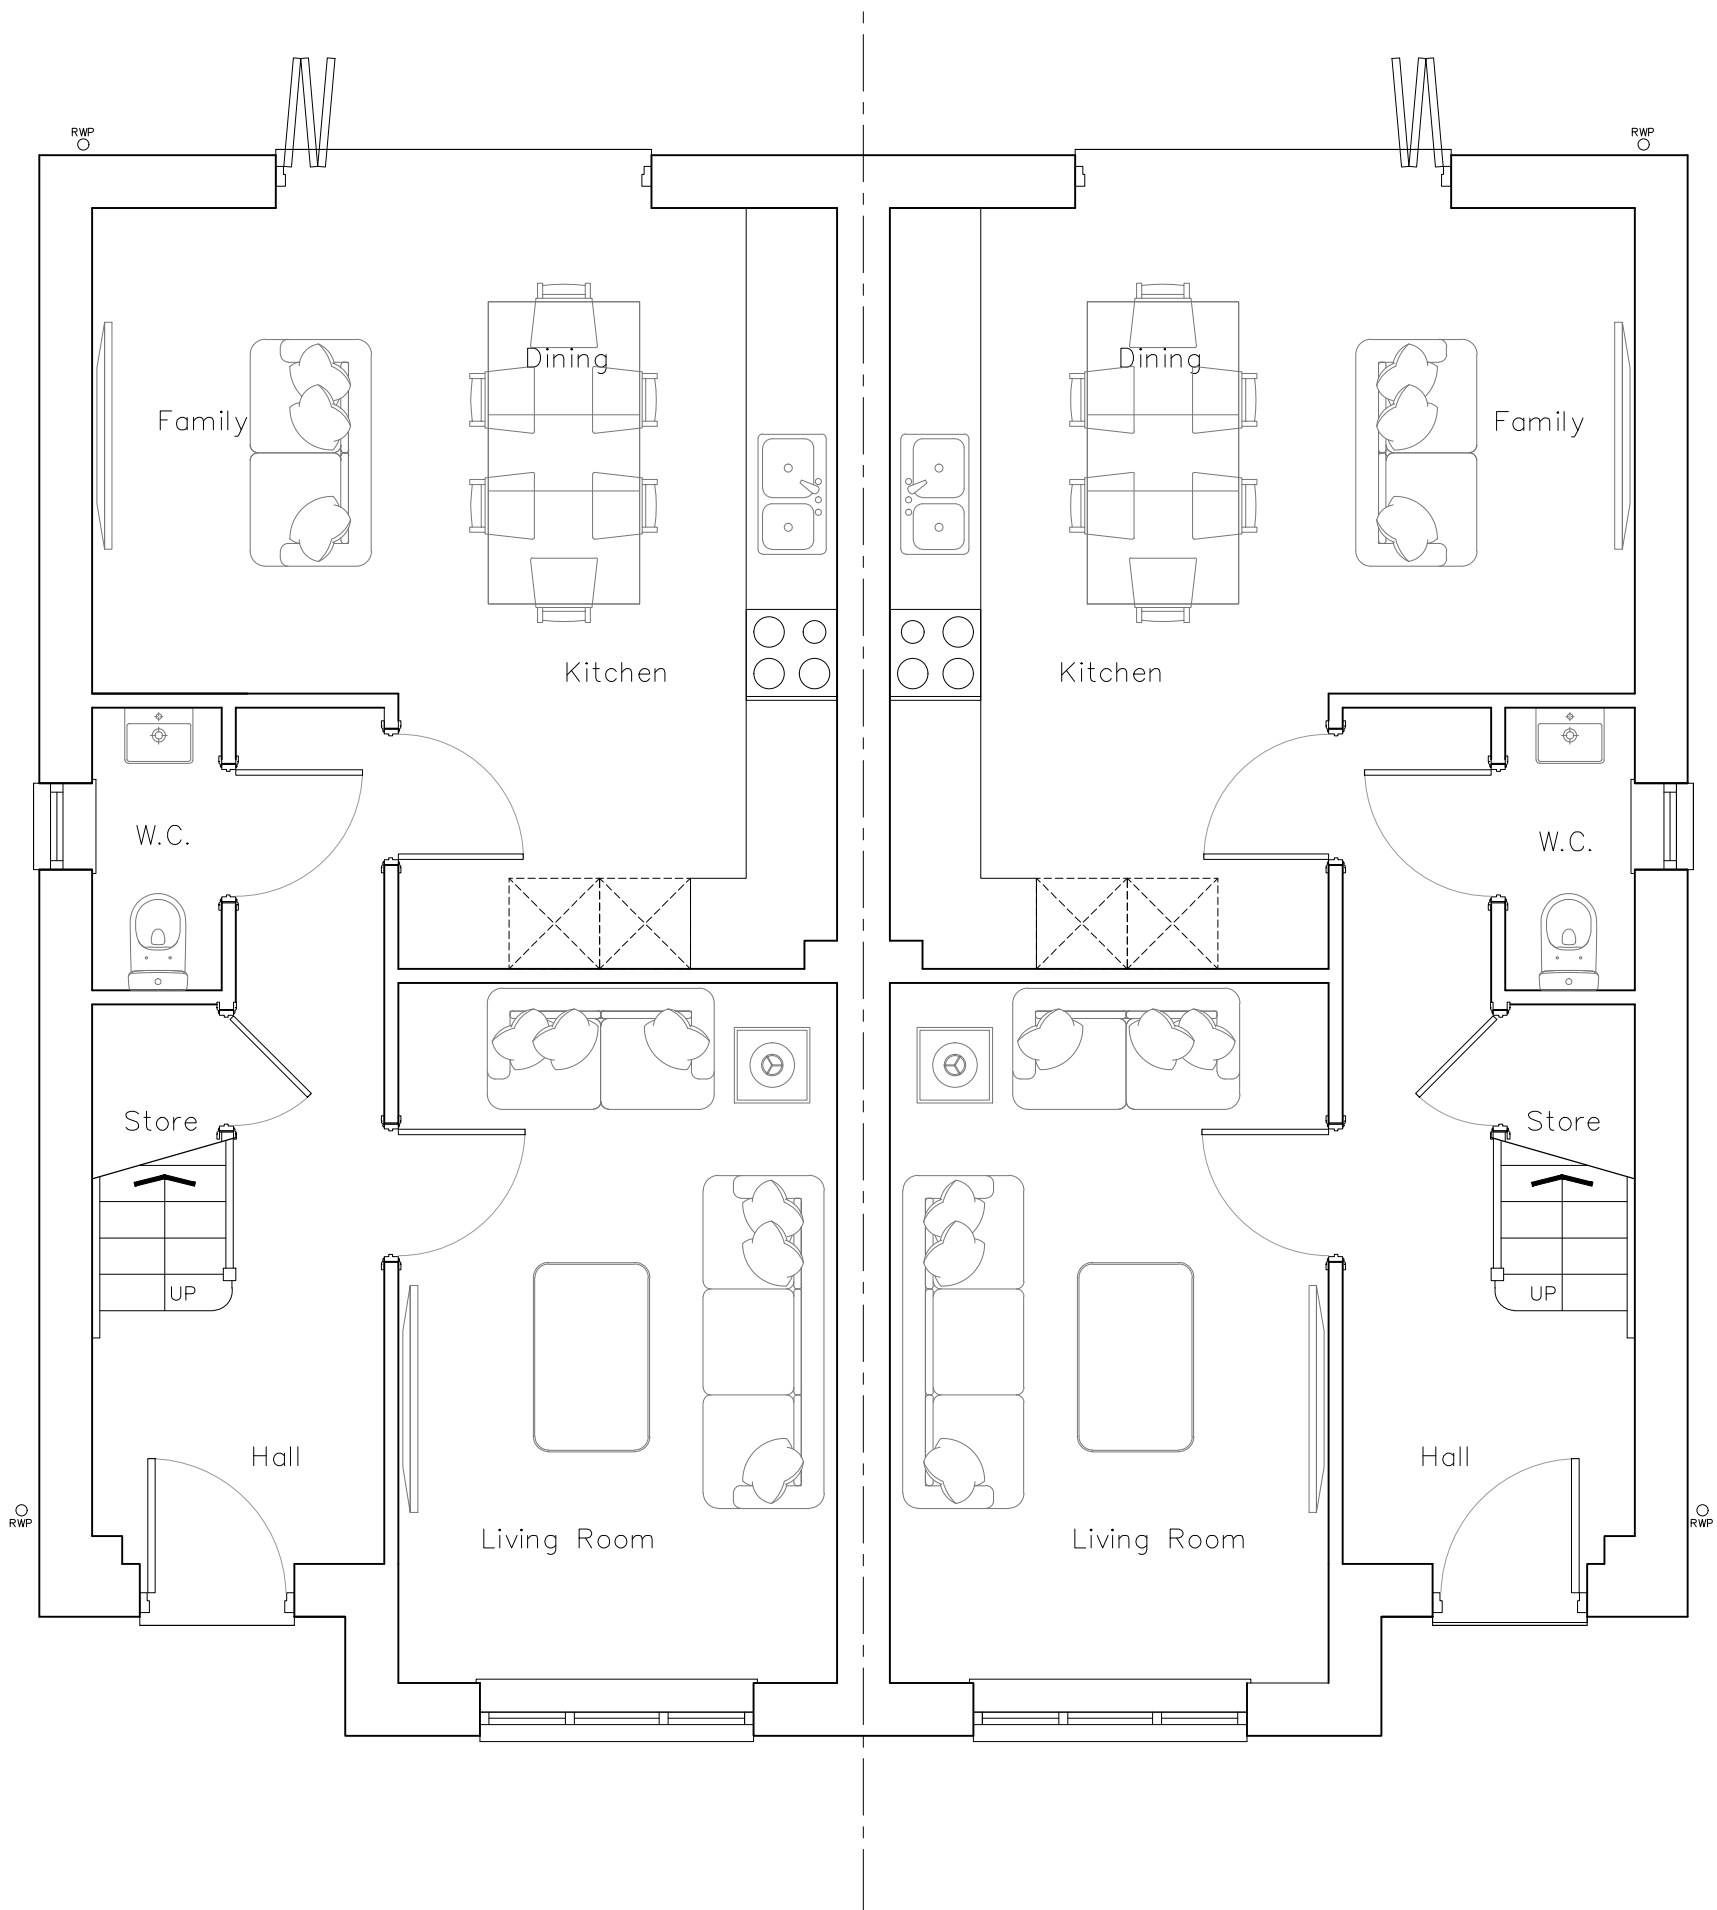

AS
Plot 30, 35

OP
Plot 29, 36

GROUND FLOOR

-	-	-	-
Rev	By	Note	Date



NEWETT
HOMES

Thorp Arch Grange Walton Road Thorp Arch Wetherby
T: 01937 543 595 F: 01937 582 333 E: info@berkeley.co.uk

PROJECT	New Smithy Avenue, Thurlstone		
TITLE	N303B Ground Floor Layout		
DATE	29.07.20	SCALE	1:50@A3
DWG. NO	N303B.01	REVISION	—
DRAWN	JL	CHECKED	JL

DO NOT SCALE FROM DRAWINGS. ANY DISCREPANCIES TO BE NOTIFIED TO THE ARCHITECTS. COPYRIGHT RESERVED