


NOTE: ALL DIMENSIONS SHOWN
ARE PROVISIONAL DIMENSIONS
ONLY & SHOULD NOT BE READ AS
EXACT MEASUREMENTS.
THESE MAY NEED TO BE ALTERED
DUE TO SITE CONSTRAINTS/
INSPECTION
THE DRAWINGS AND DESIGN ARE
THE COPYRIGHT OF YCP LTD &
SHOULD NOT BE RE-PRODUCED
WITHOUT PRIOR PERMISSION



302.0
301.0
300.0
299.0
298.0
297.0
296.0
295.0
294.0
293.0
292.0
291.0
290.0
289.0
288.0

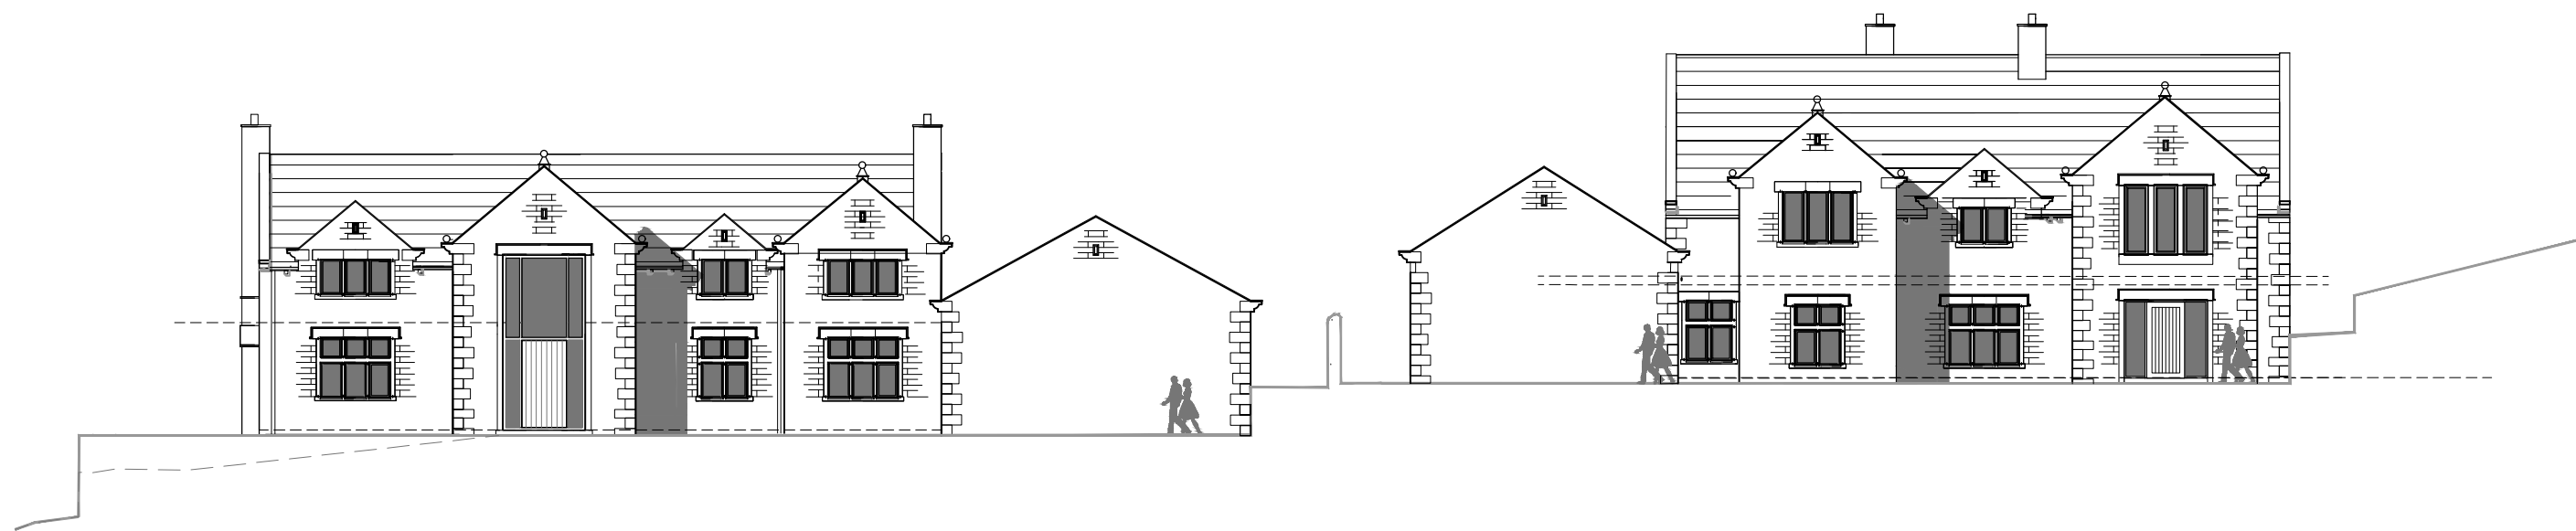

DRAWING DESCRIPTION
PROPOSED SITE SECTION
PLANNING

JOB TITLE
ROYD MOOR FARM, ROYD MOOR
ROAD THURLSTONE

CLIENT
KINGSMAN HOMES

DRAWN BY	SCALE 1:200 @ A1	REVISION
DATE MAY 25	DRAWING NO. 2036- 90-04	A
CHECKED		



L'Arche Developments (England) Ltd
The Old Rectory
104 Elm
Maidenhead SL6 6JY
Company Regd 01210544 (17/02/14) 14121053
Clare Parker Hqdt 07787224403 & Emma Harris 07787244403