


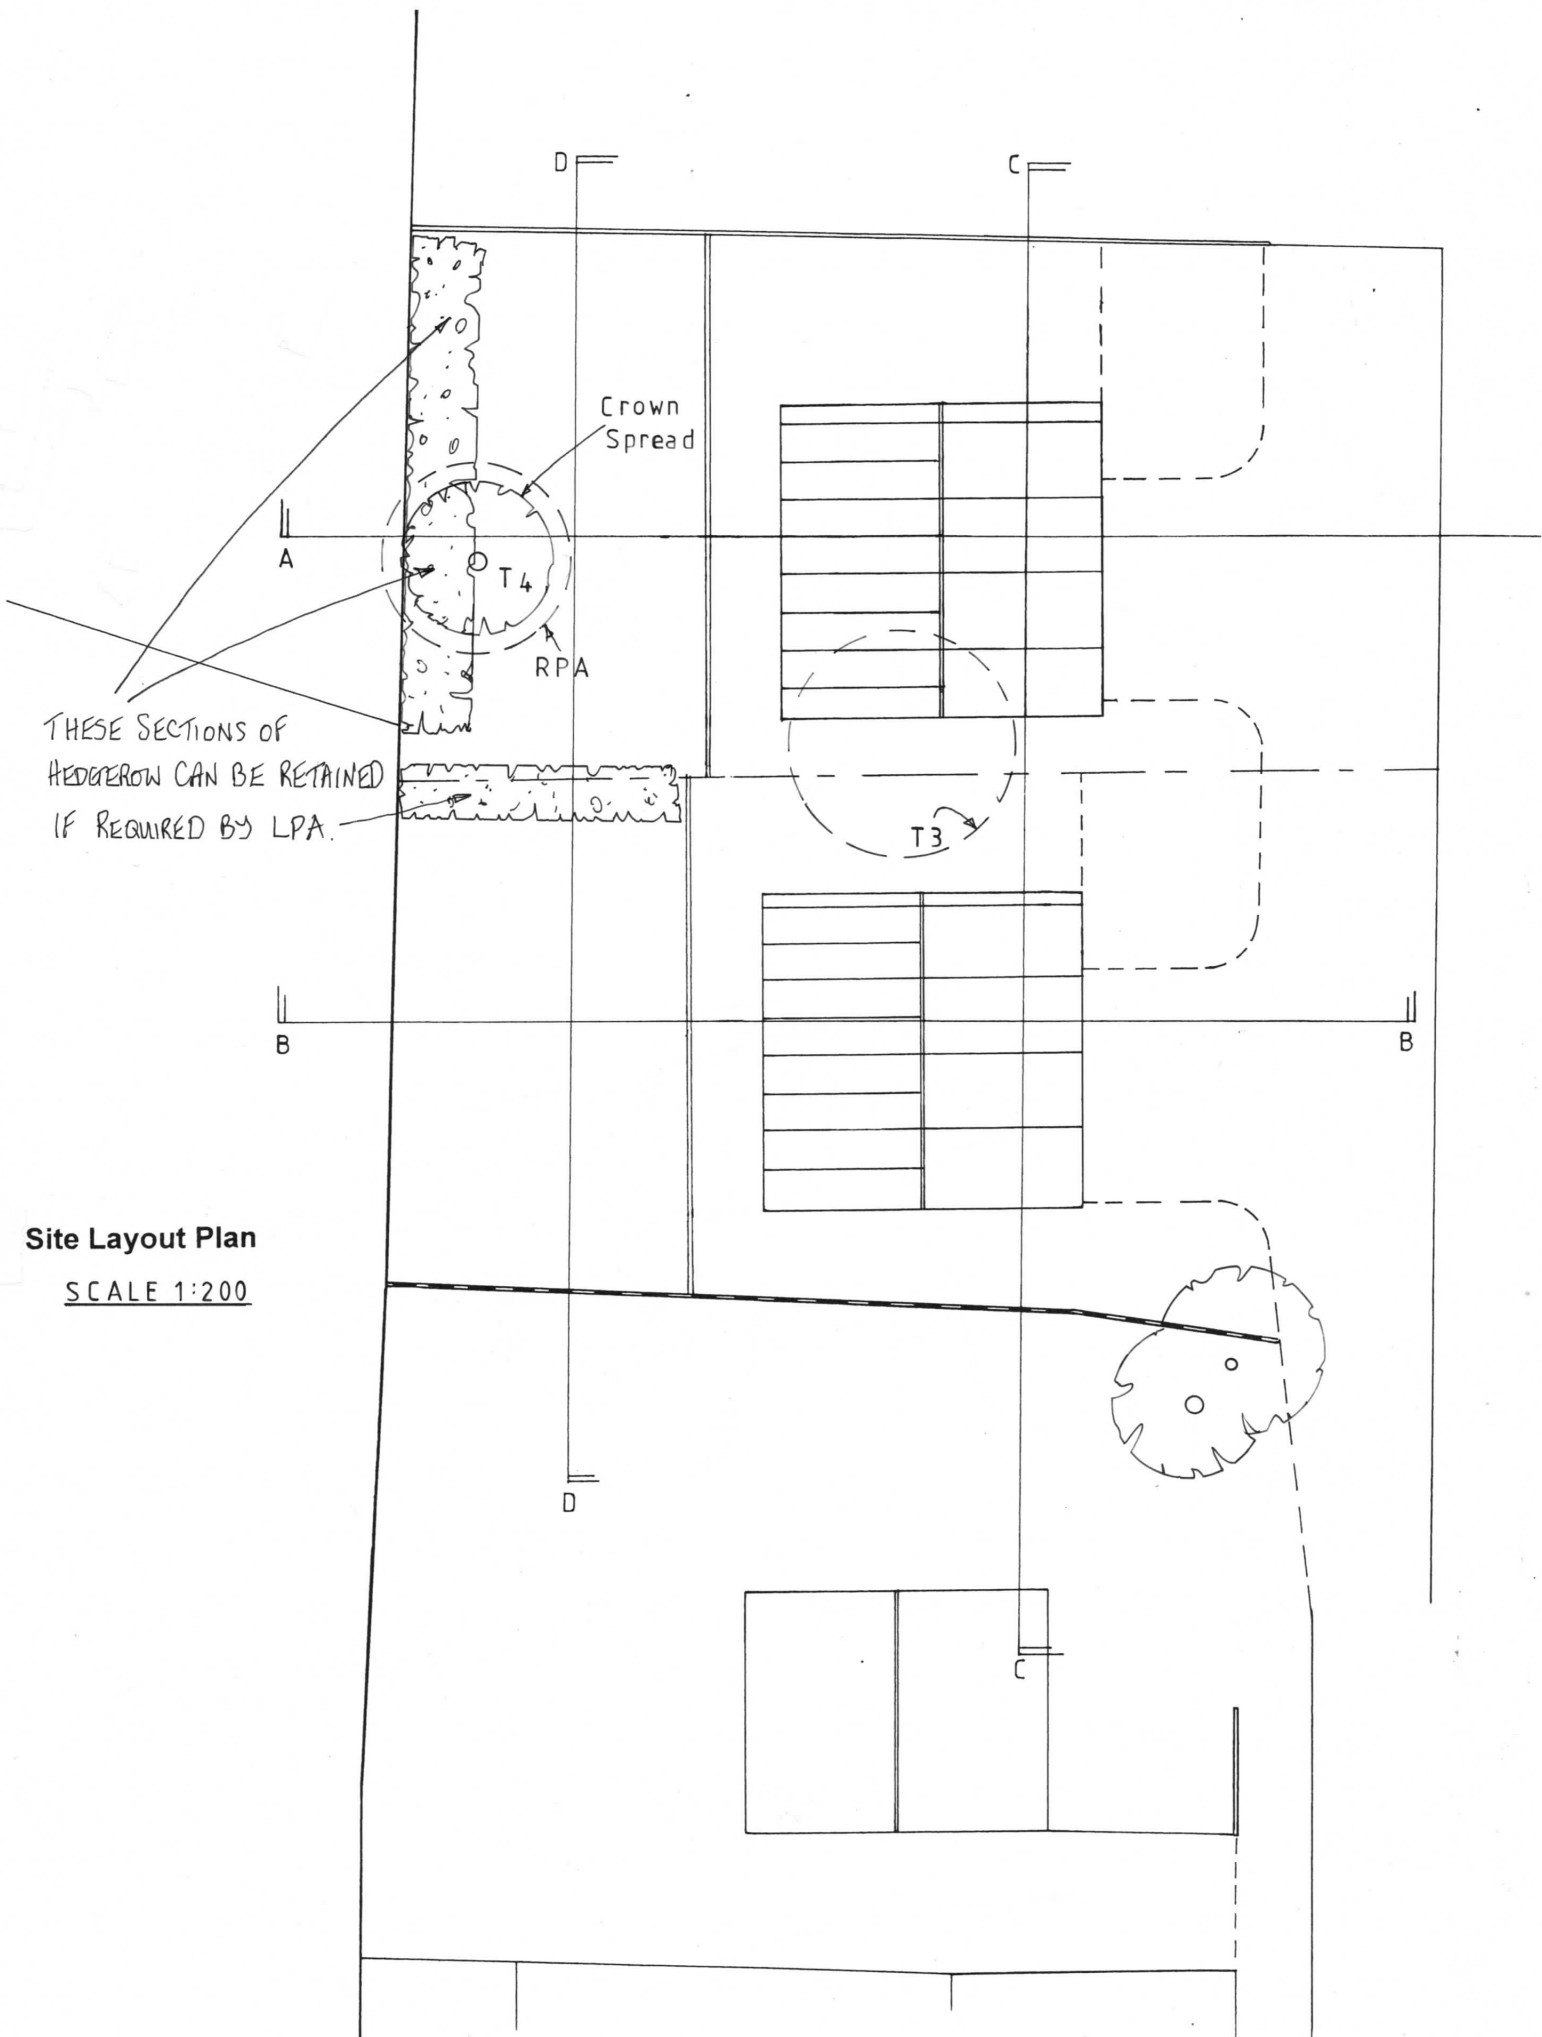

Site Layout Plan

SCALE 1:200