

Your ref: 2016/0043

Barnsley Metropolitan Borough Council  
Planning & Transportation Service  
PO Box 604  
Barnsley  
S70 9FE

15 February 2016

For the attention of Keith Pell, Planning Officer

Dear Sirs

**Re: Advertisement Planning Application for 'Williams&Glyn' Barnsley**

I act on behalf of Pearce Signs Limited and refer to Advertisement planning application submitted for replacement signage at;

Premises ~ 13 Church Street, Barnsley S70 2TB

The client has instructed Pearce Signs Limited to amend the signage and I enclosed revised drawings for your attention.

Revision concerns the Fascia signage which you will see is now proposed as 3no. 'badge signs' centred on respective elevations.


**Important note please** ~ Would you record on file any query concerning the enclosed application and correspondence should be sent to Pearce Signs Limited at my home office address;

**31 Heathlands Road, Chandlers Ford, Hampshire SO53 1GU**

Thank you for your close and early attention to this matter.

Yours faithfully

  
Phillip Coggan  
Mobile: 07836 573355  
Email: phil\_coggan@hotmail.co.uk

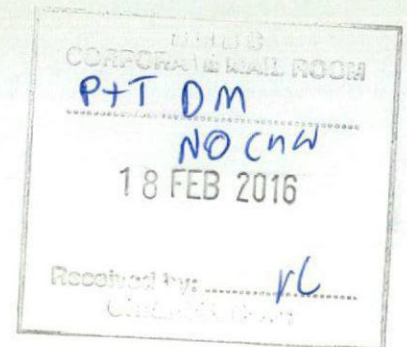

**VISUAL DRAWING**



**EXISTING**



**PROPOSED**

**REV DESIGNER** D. Faulconbridge

- UPDATED with chosen option.
- UPDATED technical detail.

	<b>Cream:</b> CMYK 0/0/8/6 Other: RAL 110 92 05 (satin)
	<b>Light Green:</b> CMYK 52/0/32/0 Other: RAL 6027 (satin)
	<b>Dark Green:</b> CMYK 100/52/58/32 Other: RAL 6004 (satin)
	<b>White:</b> CMYK 0/0/0/0 Other: RAL 9016 (satin) / Perspex Opal 050

**Fonts:** Gotham Med (Sample TEXT 1234)  
Gotham Book (Sample TEXT 1234)

Specifications to be read in conjunction with the **External Signage Guide**.


**ITEM 1 Fascia & Projecting Sign**

The integrated projecting sign is the combination of the standard fascia sign with the addition of Badges and fascia mounted projecting signs. Badge signs to be centred on respective elevations.




Internally illuminated Fascia and Projecting Sign.

**Qty** 1no. fascia, 3no. badge signs, and 2no. projecting signs.

For full specification see: **ESG v4**, 4.1.1, 4.1.7, 4.1.10

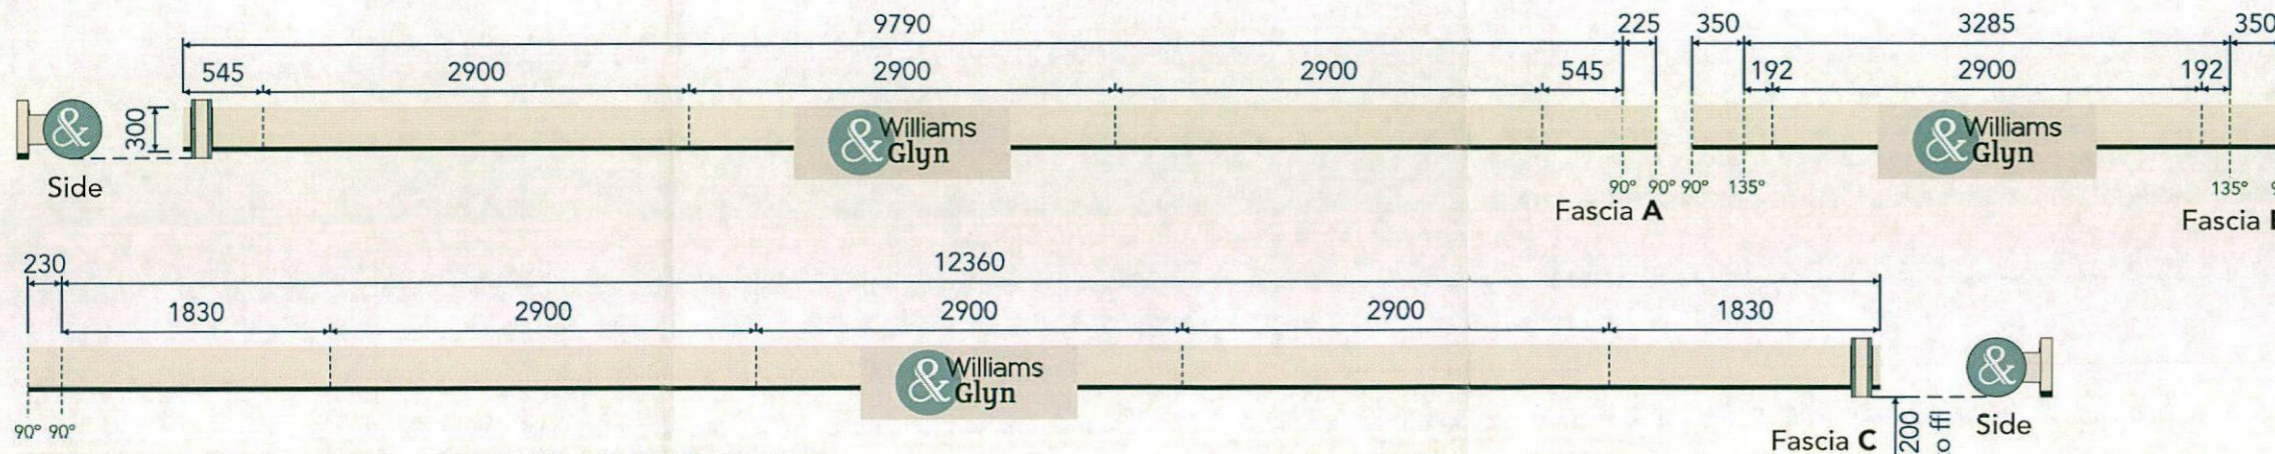

**ITEM 1 Fascia & Projecting Sign W&G-ES1.1-E, W&G-ES1.10-B**  
Scale 1:50

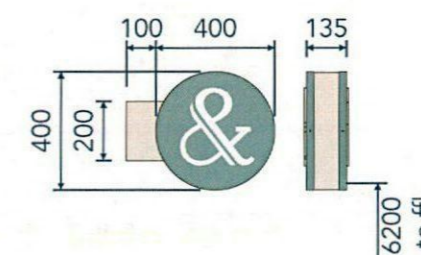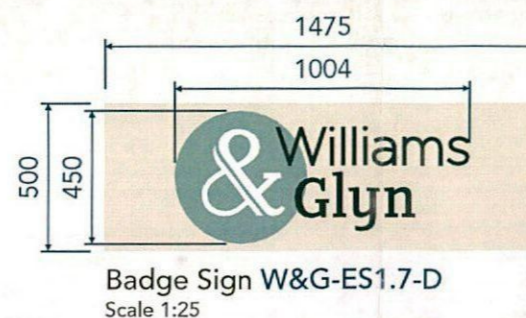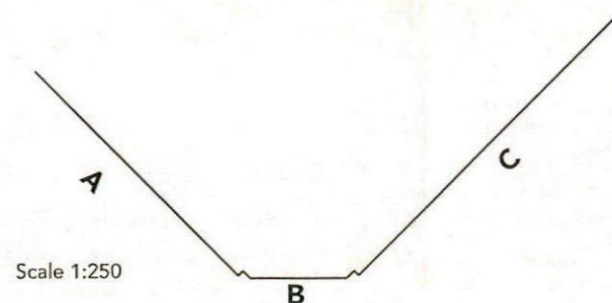

**STATUS** (x) Issue - (!) Take Note - (✓) Passed

- (!) Fascia only to be coated with underline.
- (✓) READY FOR MANUFACTURE.

**EXISTING ELEVATION DRAWING**

**REV**    **DESIGNER** D. Faulconbridge  
 • UPDATED elevation drawing.

