


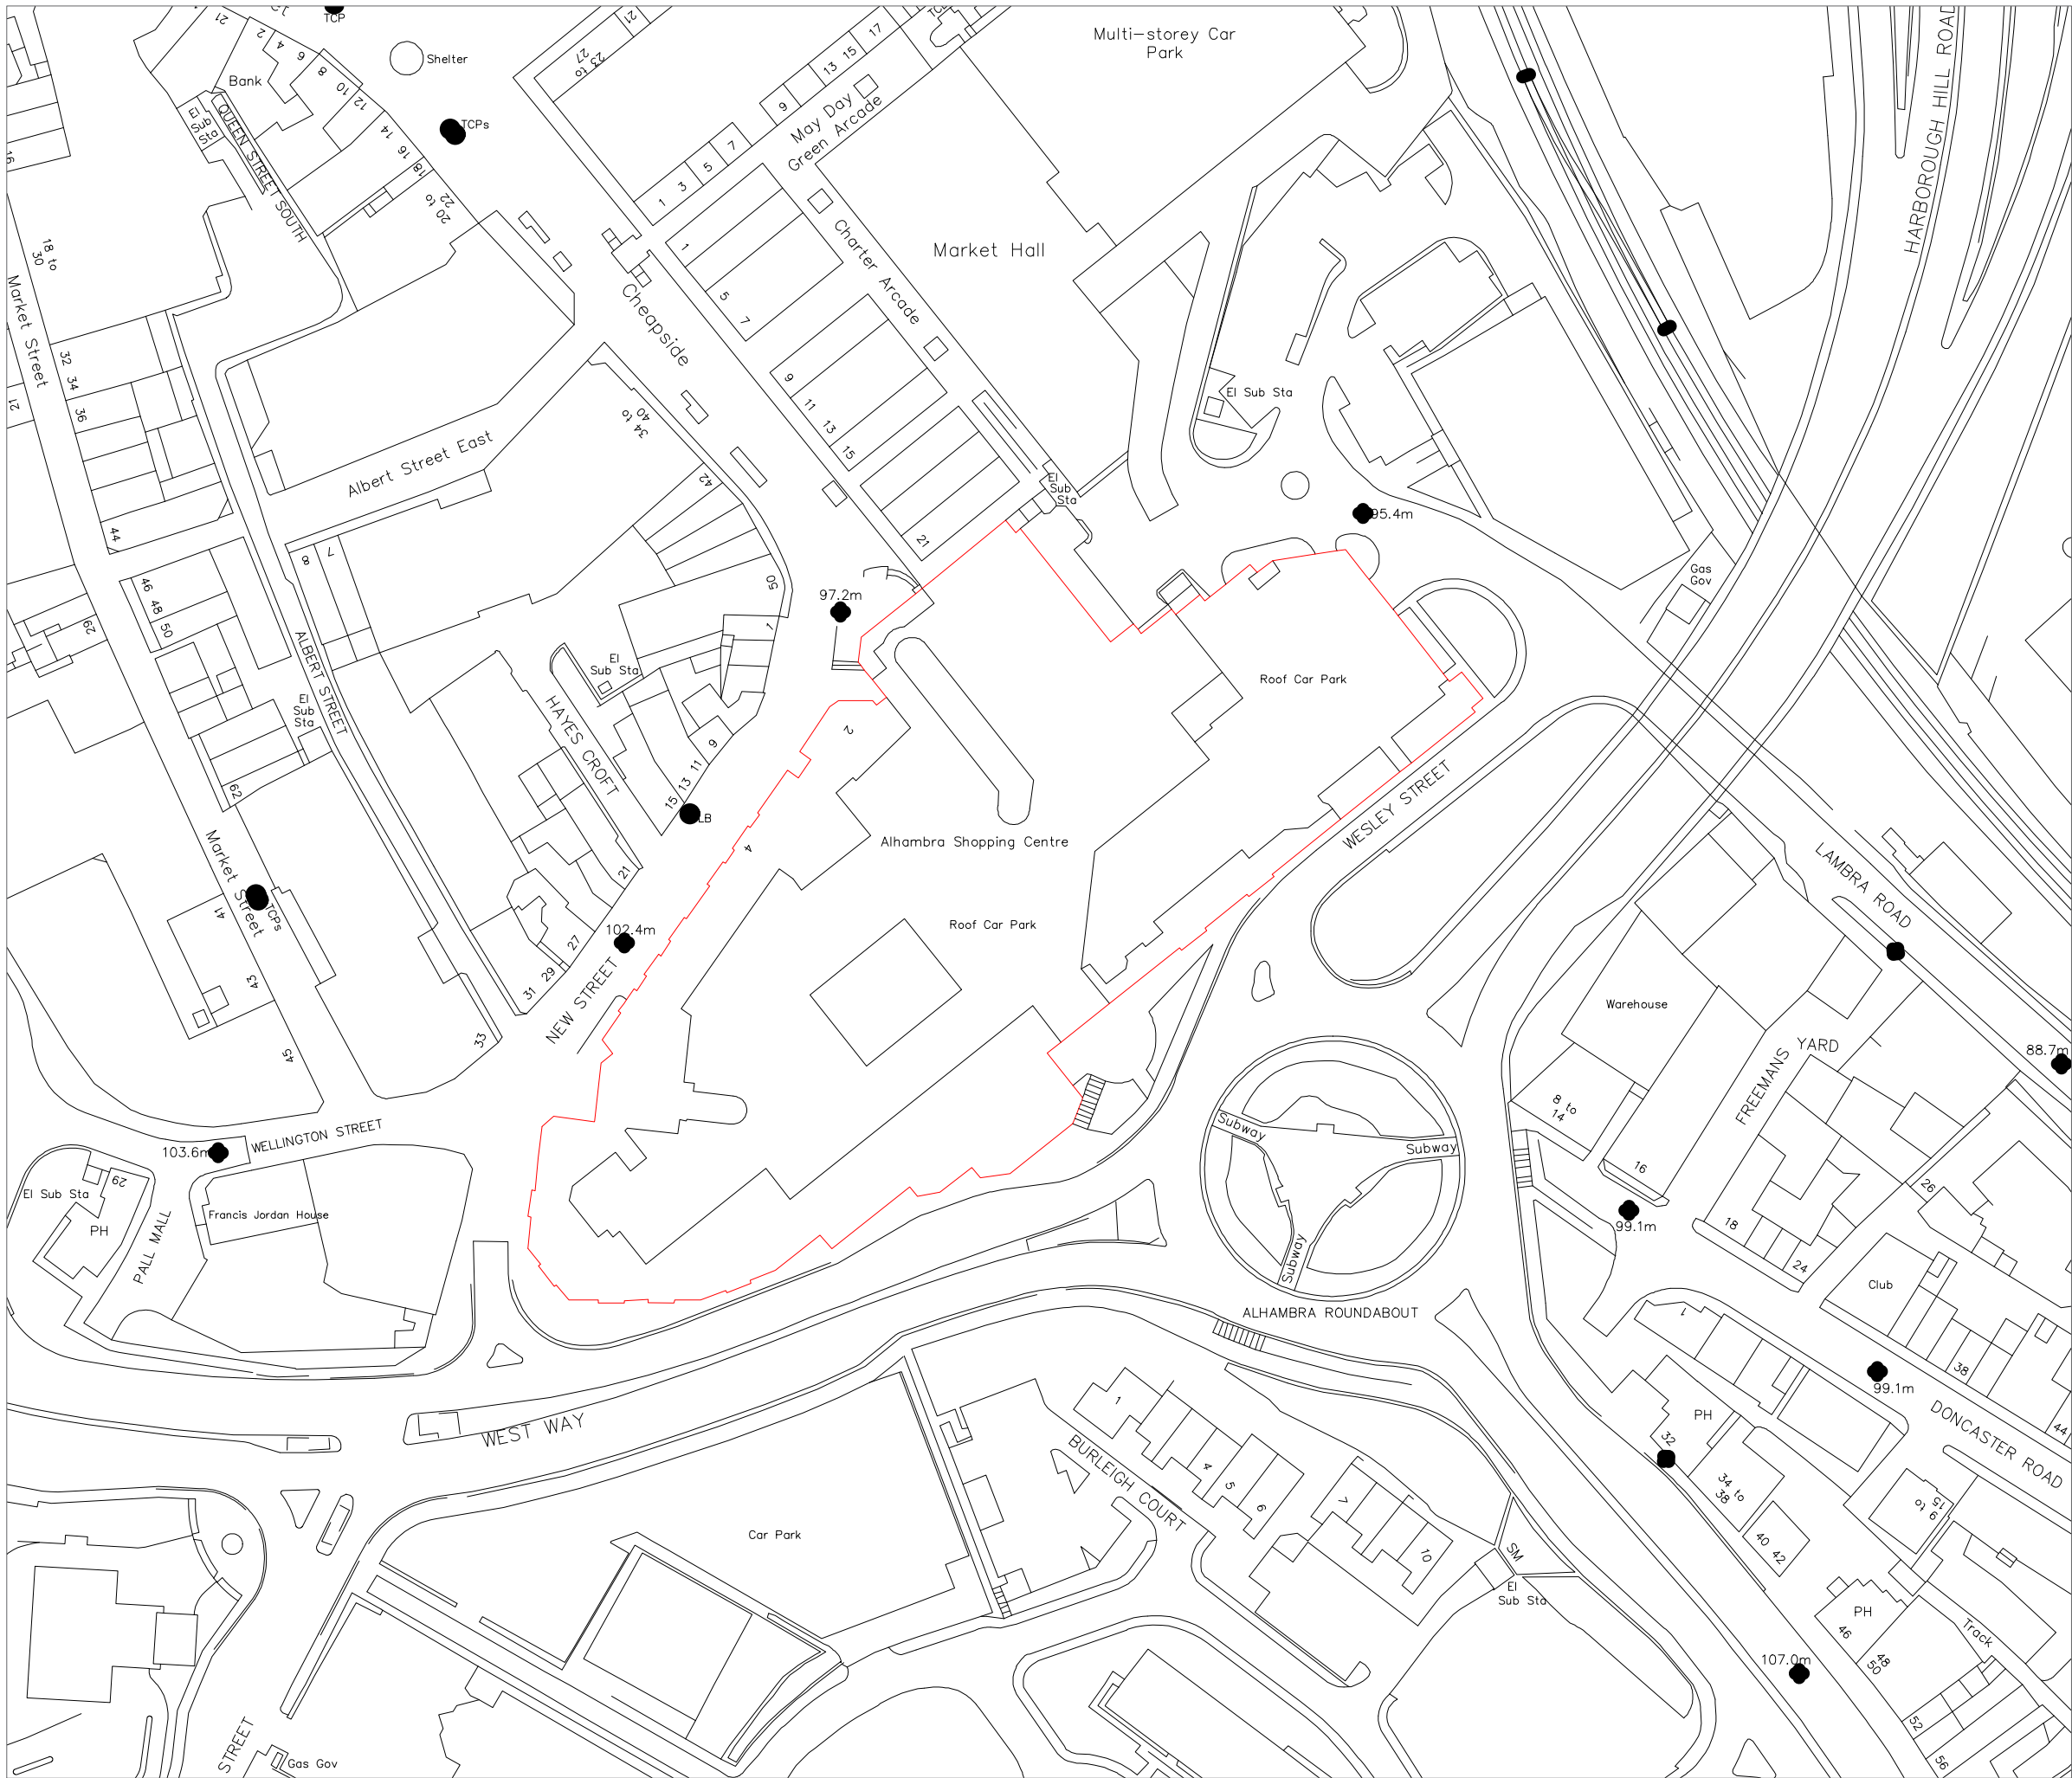

DO NOT SCALE FROM THIS DRAWING. ALL DIMENSIONS TO BE CHECKED ON SITE BY CONTRACTOR. REPORT ANY DISCREPANCIES TO DRAWING AUTHOR AND PROPERTY SERVICES TEAM. DRAWING OR CONTENTS SHOULD NOT BE DUPLICATED WITHOUT PRIOR CONSENT.

DRAWING TO BE READ IN CONJUNCTION WITH ALL OTHER PROJECT DOCUMENTS INCLUDING BUT NOT LIMITED TO DRAWINGS, SPECIFICATIONS, SCHEDULES

0mm10203060mm

1:1

NOTES

P1	First Issue	01/01/01	BST
Rev	Notes	Date	Issued By



BARNSELY
Metropolitan Borough Council
PROPERTY SERVICES

SERVICE

Property Services

PROJECT

Alhambra Shopping Centre

TITLE

Location Plan

PROJECT REF	DRAWING REFERENCE	REV
07-01-1100	001	P1
SCALE	DISCIPLINE	SHEET SIZE
1:1250	ARCHITECTURE	A3
PURPOSE OF ISSUE	PRELIMINARY	
	Drawn	XX
	Checked	XX

File Path: C:\Users\waqar001\OneDrive - Barnsley Metropolitan Borough Council\Documents\Autocad\Alhambra planning\Alhambra-A-M2-060-ExistingElevations.dwg, Saved: 25 September 2024 09:51:10, By: Younis , Waqar (ASSET SURVEYOR)

Date Plotted: 25 September 2024 10:22:01