

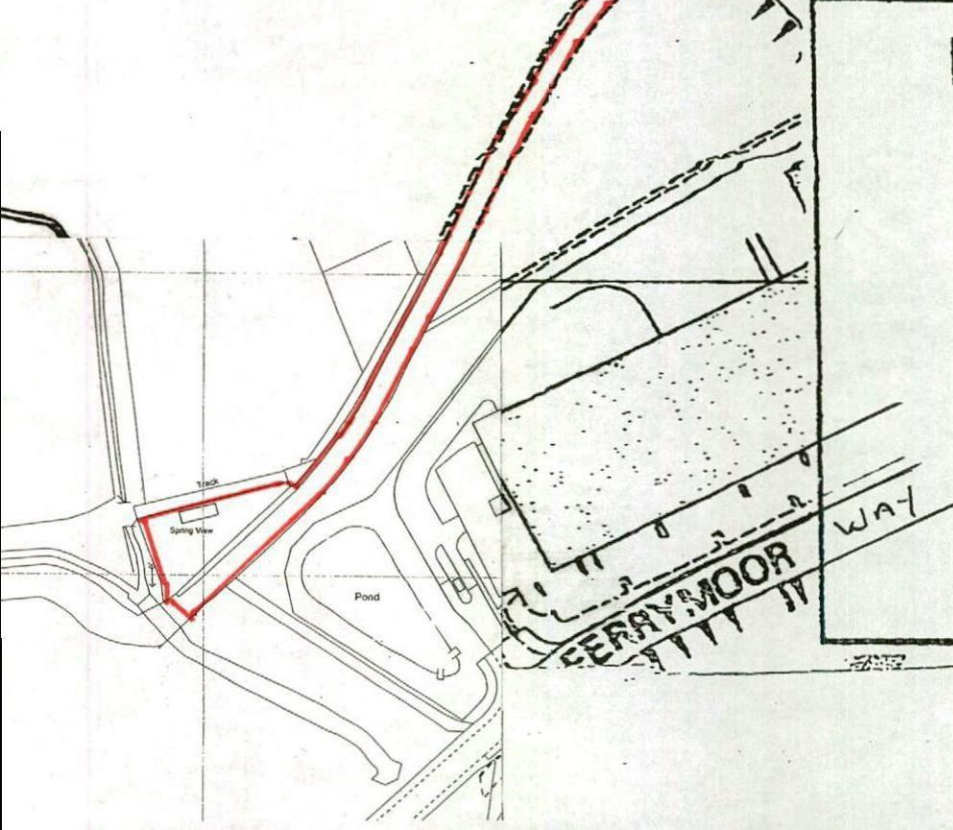


Land at "SPRING VIEW", FERRYMOOR WAY, GRIMETHORPE,
Barnsley

Scale 1:25 00

APPLICATION No 2015/1301

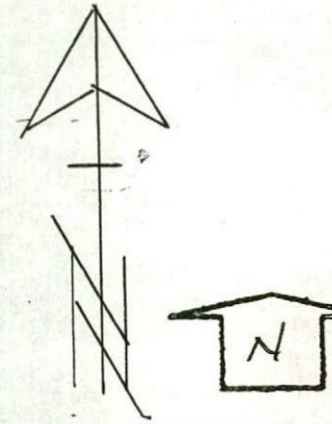

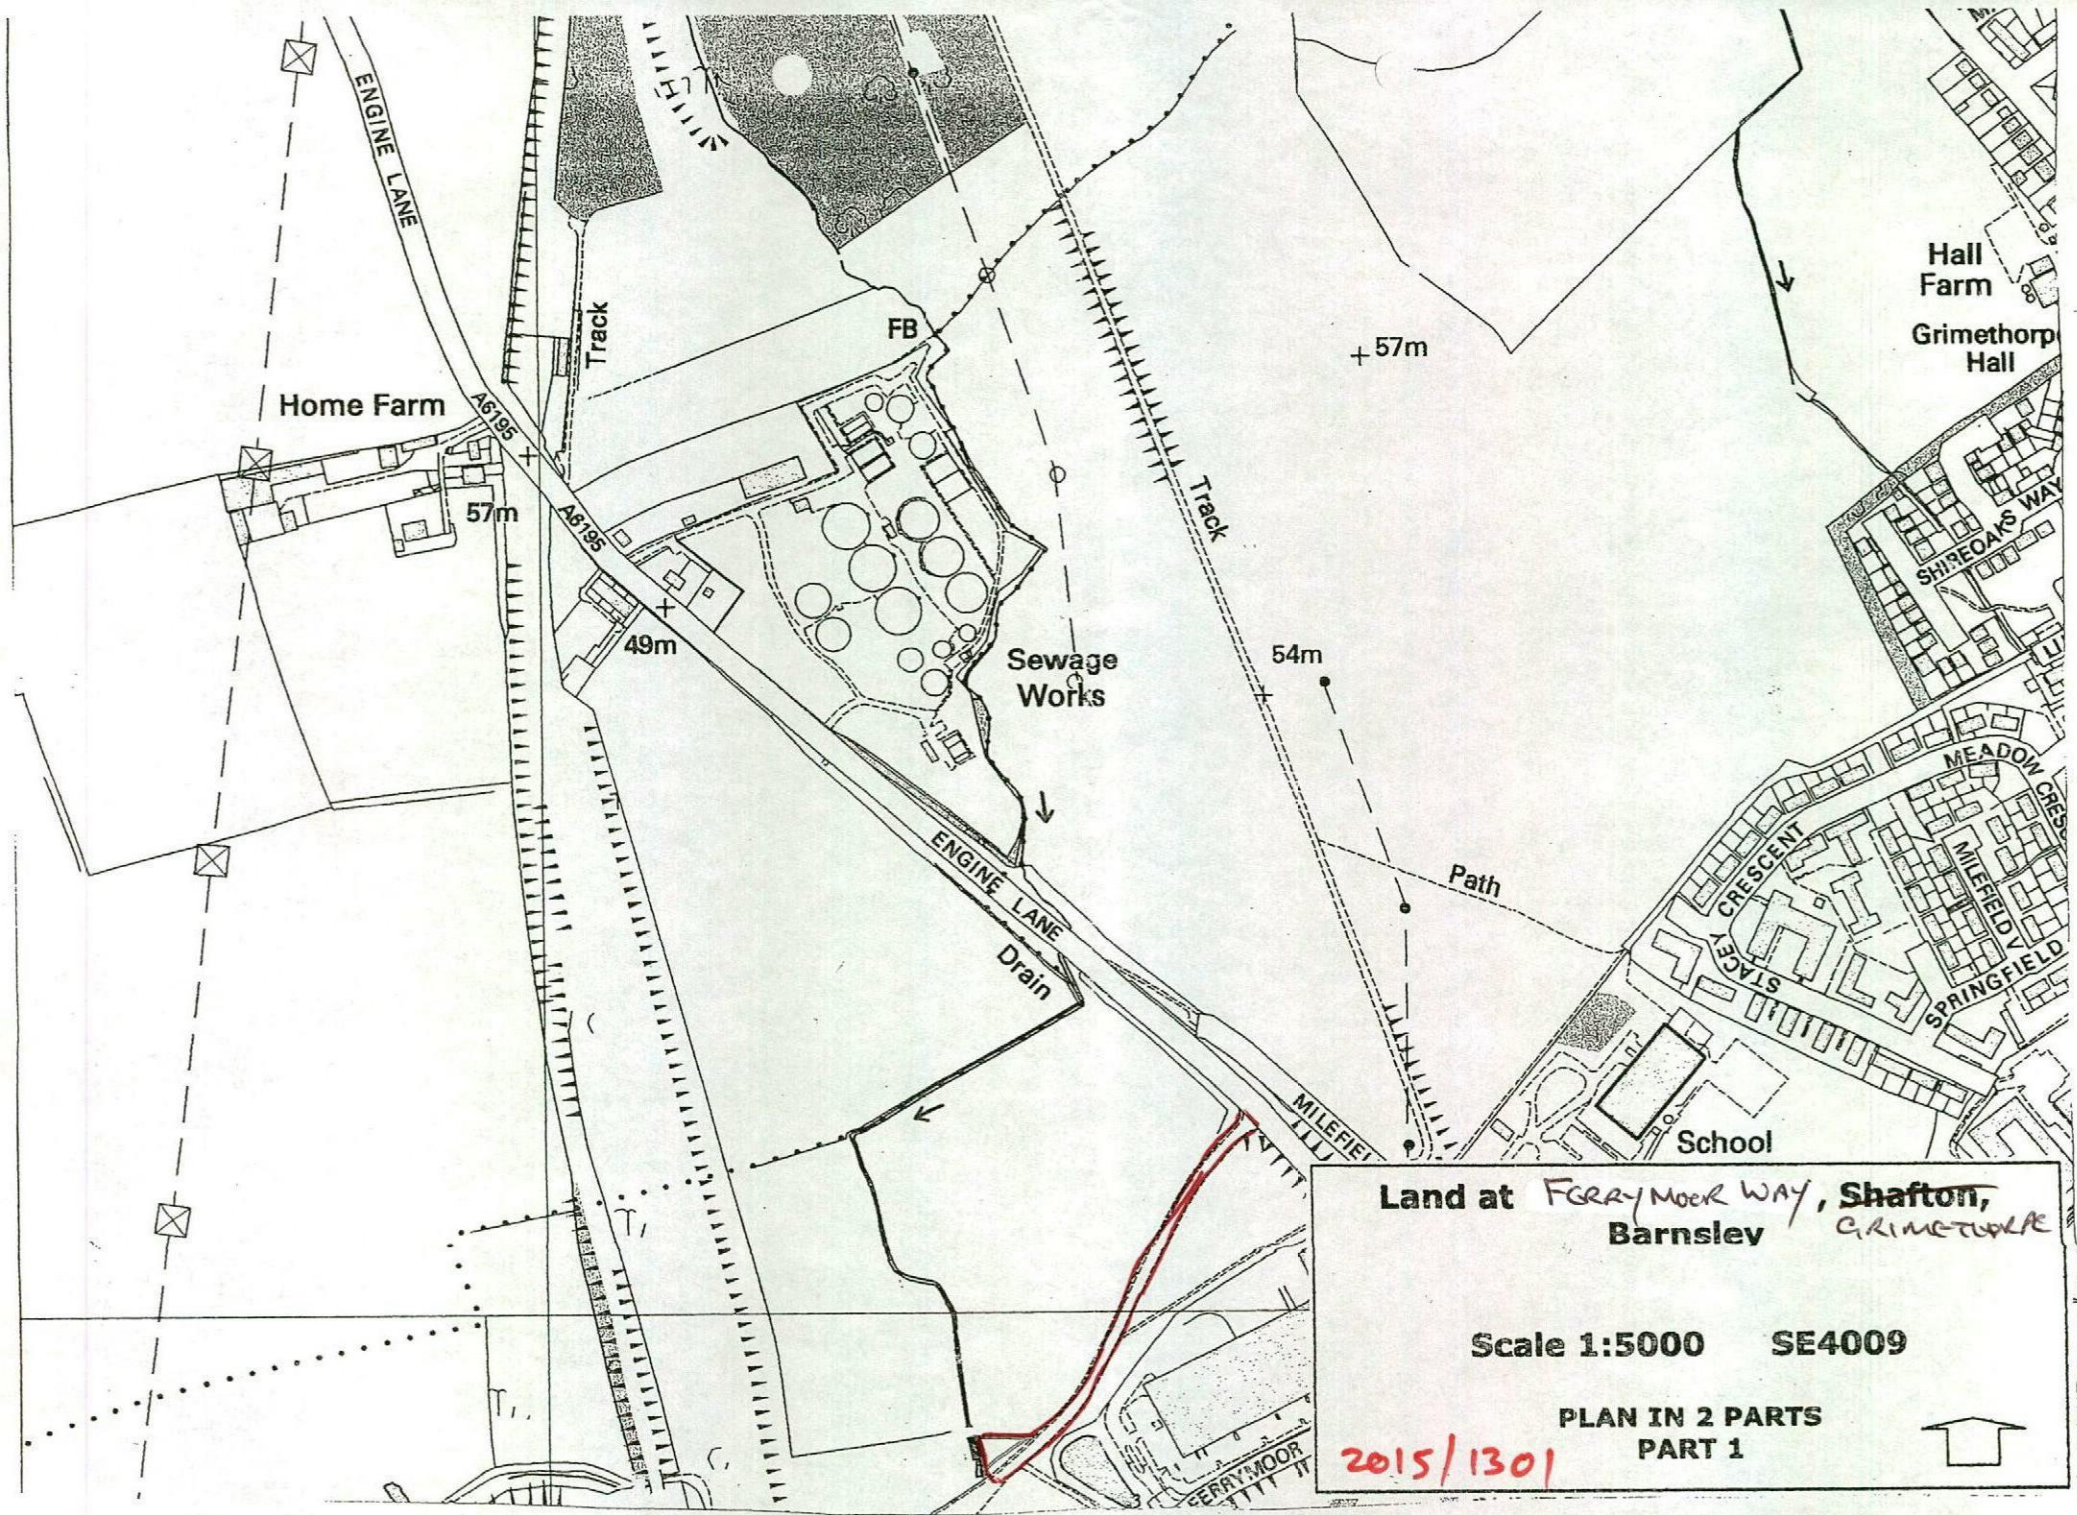

Land at Ferry Moor Way, Shafton,
Barnsley GRIMETHORP

Scale 1:5000 SE4009

PLAN IN 2 PARTS
PART 1

2015/1301

