



Randfield Associates take no responsibility for any dimensions obtained by scaling from this drawing. If no dimension is shown the recipient must ascertain the dimension specifically from the Architect or by site measurement. Supplying this drawing in digital form is solely for convenience and no reliance may be placed on digital data. All data must be checked against hard copy. Dimensions must be checked on site. Any discrepancies must be reported to the Architect immediately. This drawing is copyright of Randfield Associates.

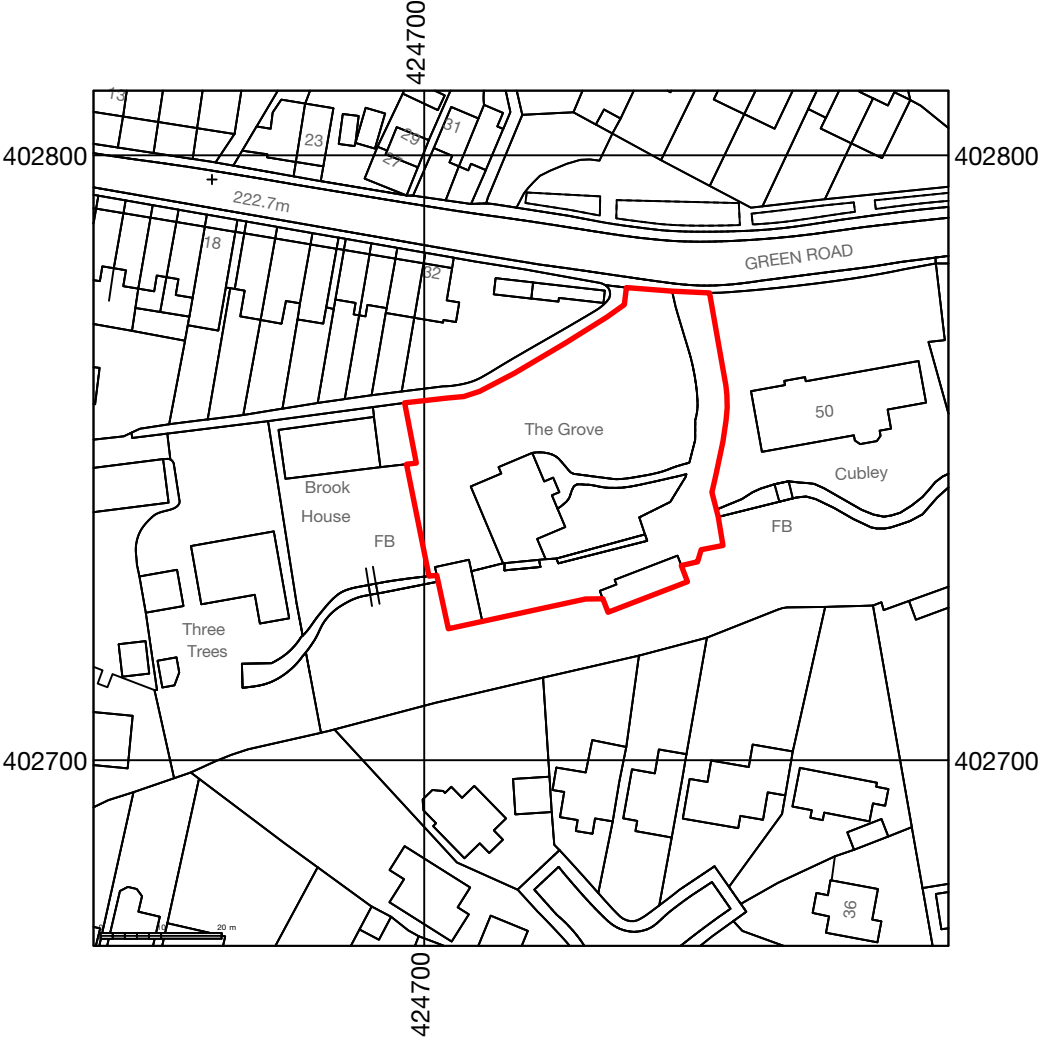

1 Location Plan
Scale: 1:1250
0 10 20 30 M

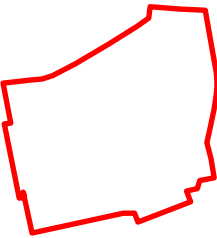

Site outline

No.	Date	Revision Notes
		
Design Firm: RANDFIELD ASSOCIATES LTD T: 0161 427 8485 E: info@randfieldassociates.co.uk W: www.randfieldassociates.co.uk A: Forge Bank Studio, 1A Longhurst Lane, Marple Bridge, Stockport, Cheshire, SK6 5AE		
Professional Body:  RIBA Chartered Practice		
Job: The Grove Coach House Green Road Penistone, S36 6BE		
Drawing: Location Plan		
Scale: 1:1250 @ ISO A3	Date: 04/12/2020	Drawn By: SD
Job No: 3307	Drawing No: 01	Rev: