



East Elevation as EXISTING 1:50

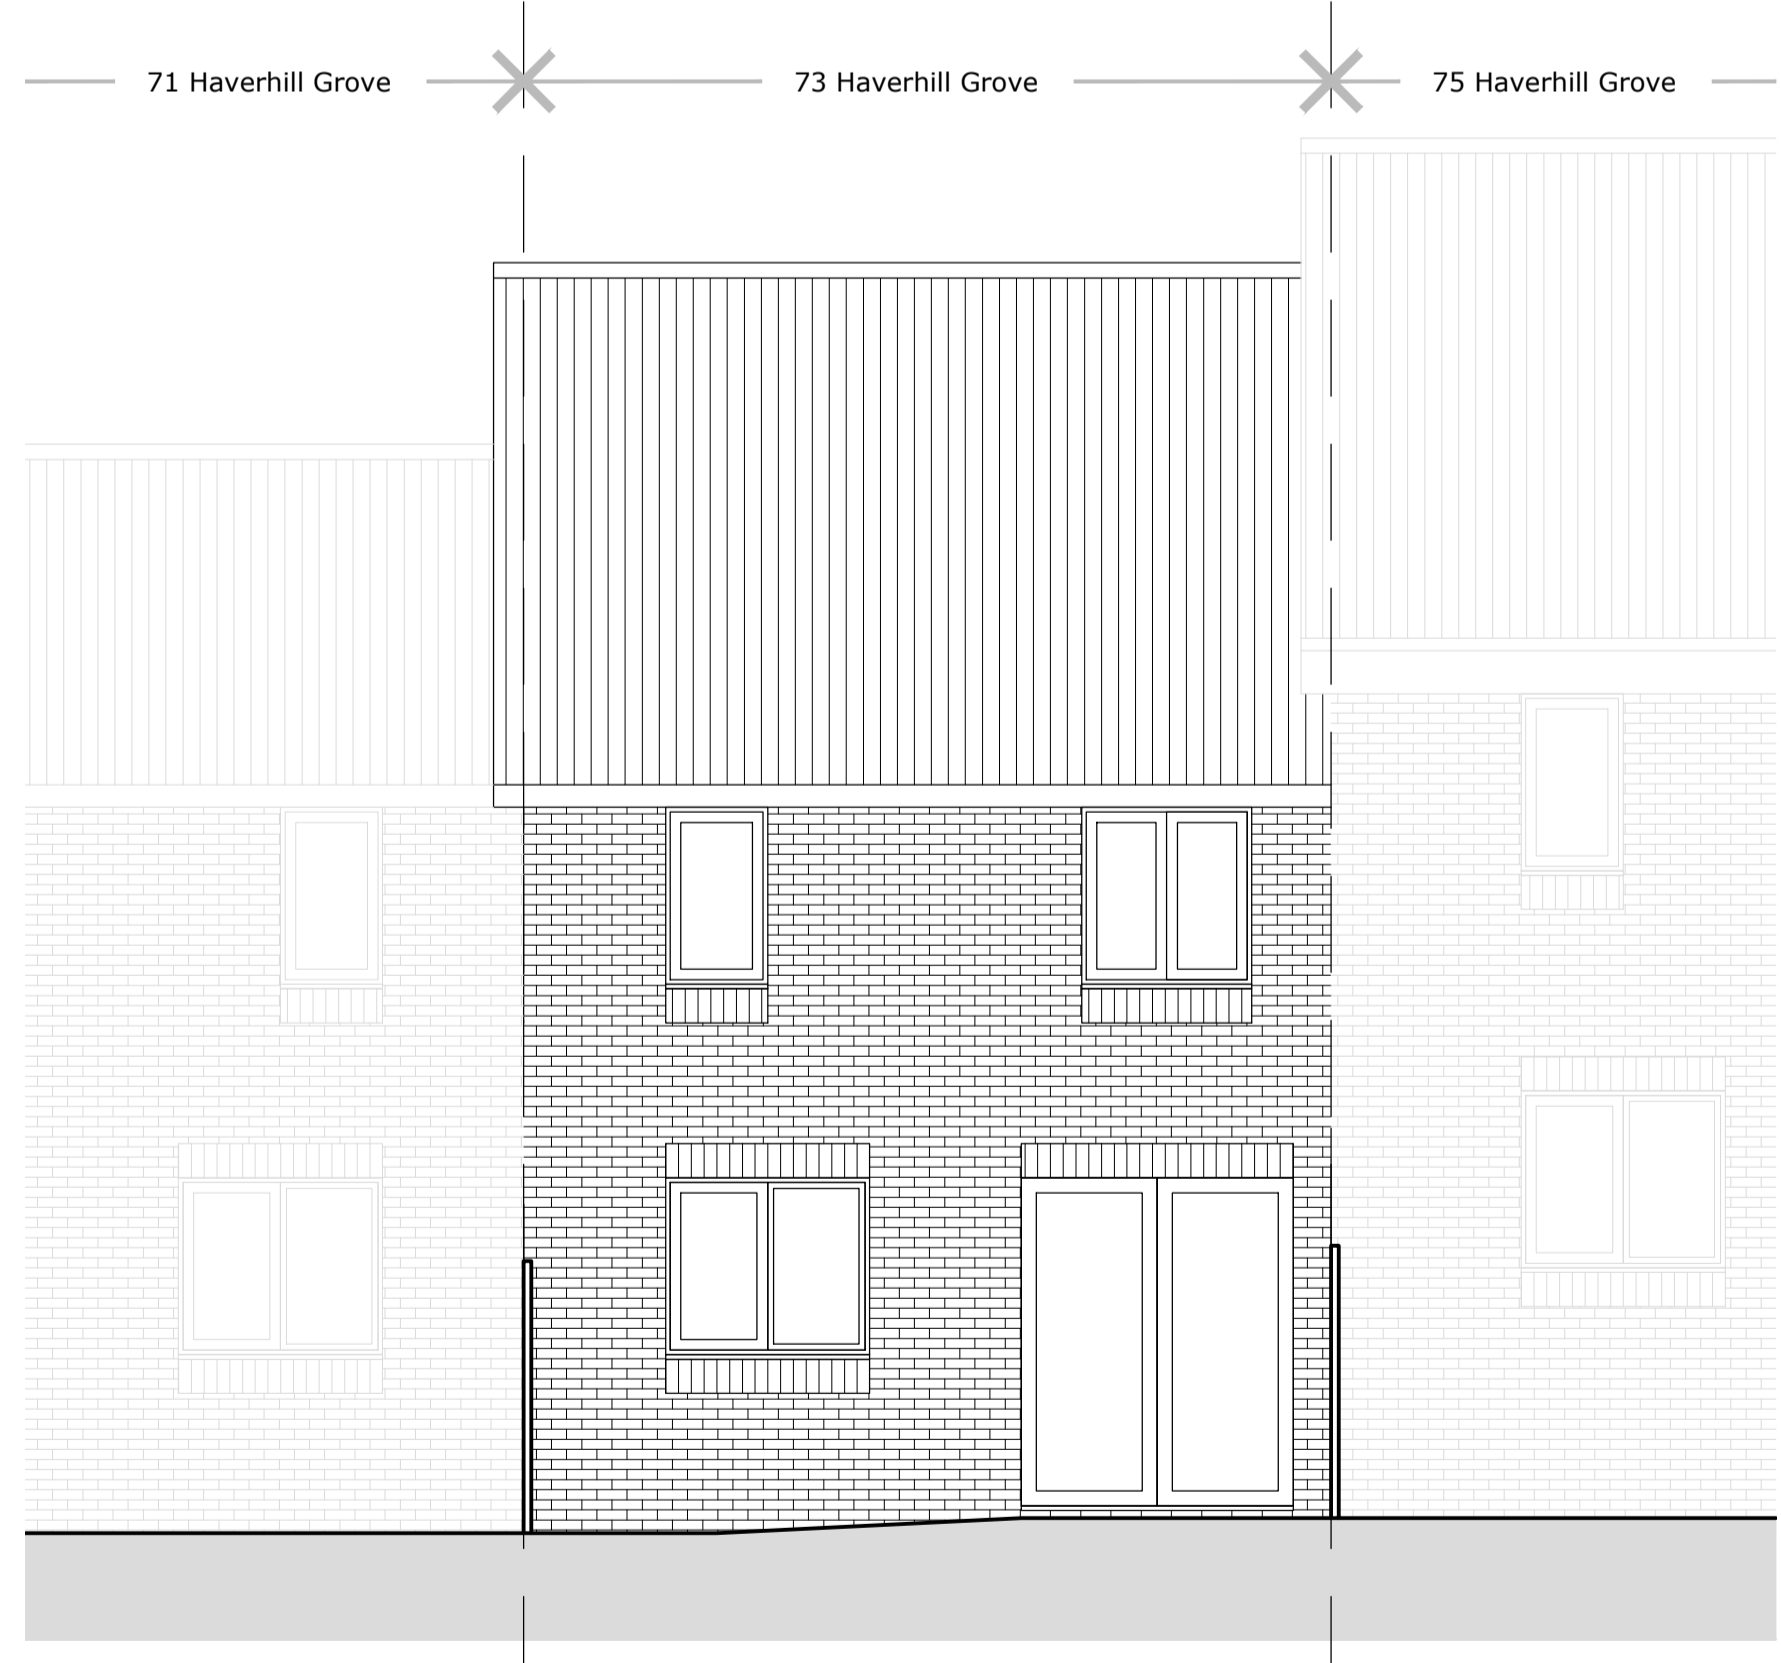

South Elevation as EXISTING 1:50



North Elevation as EXISTING 1:50

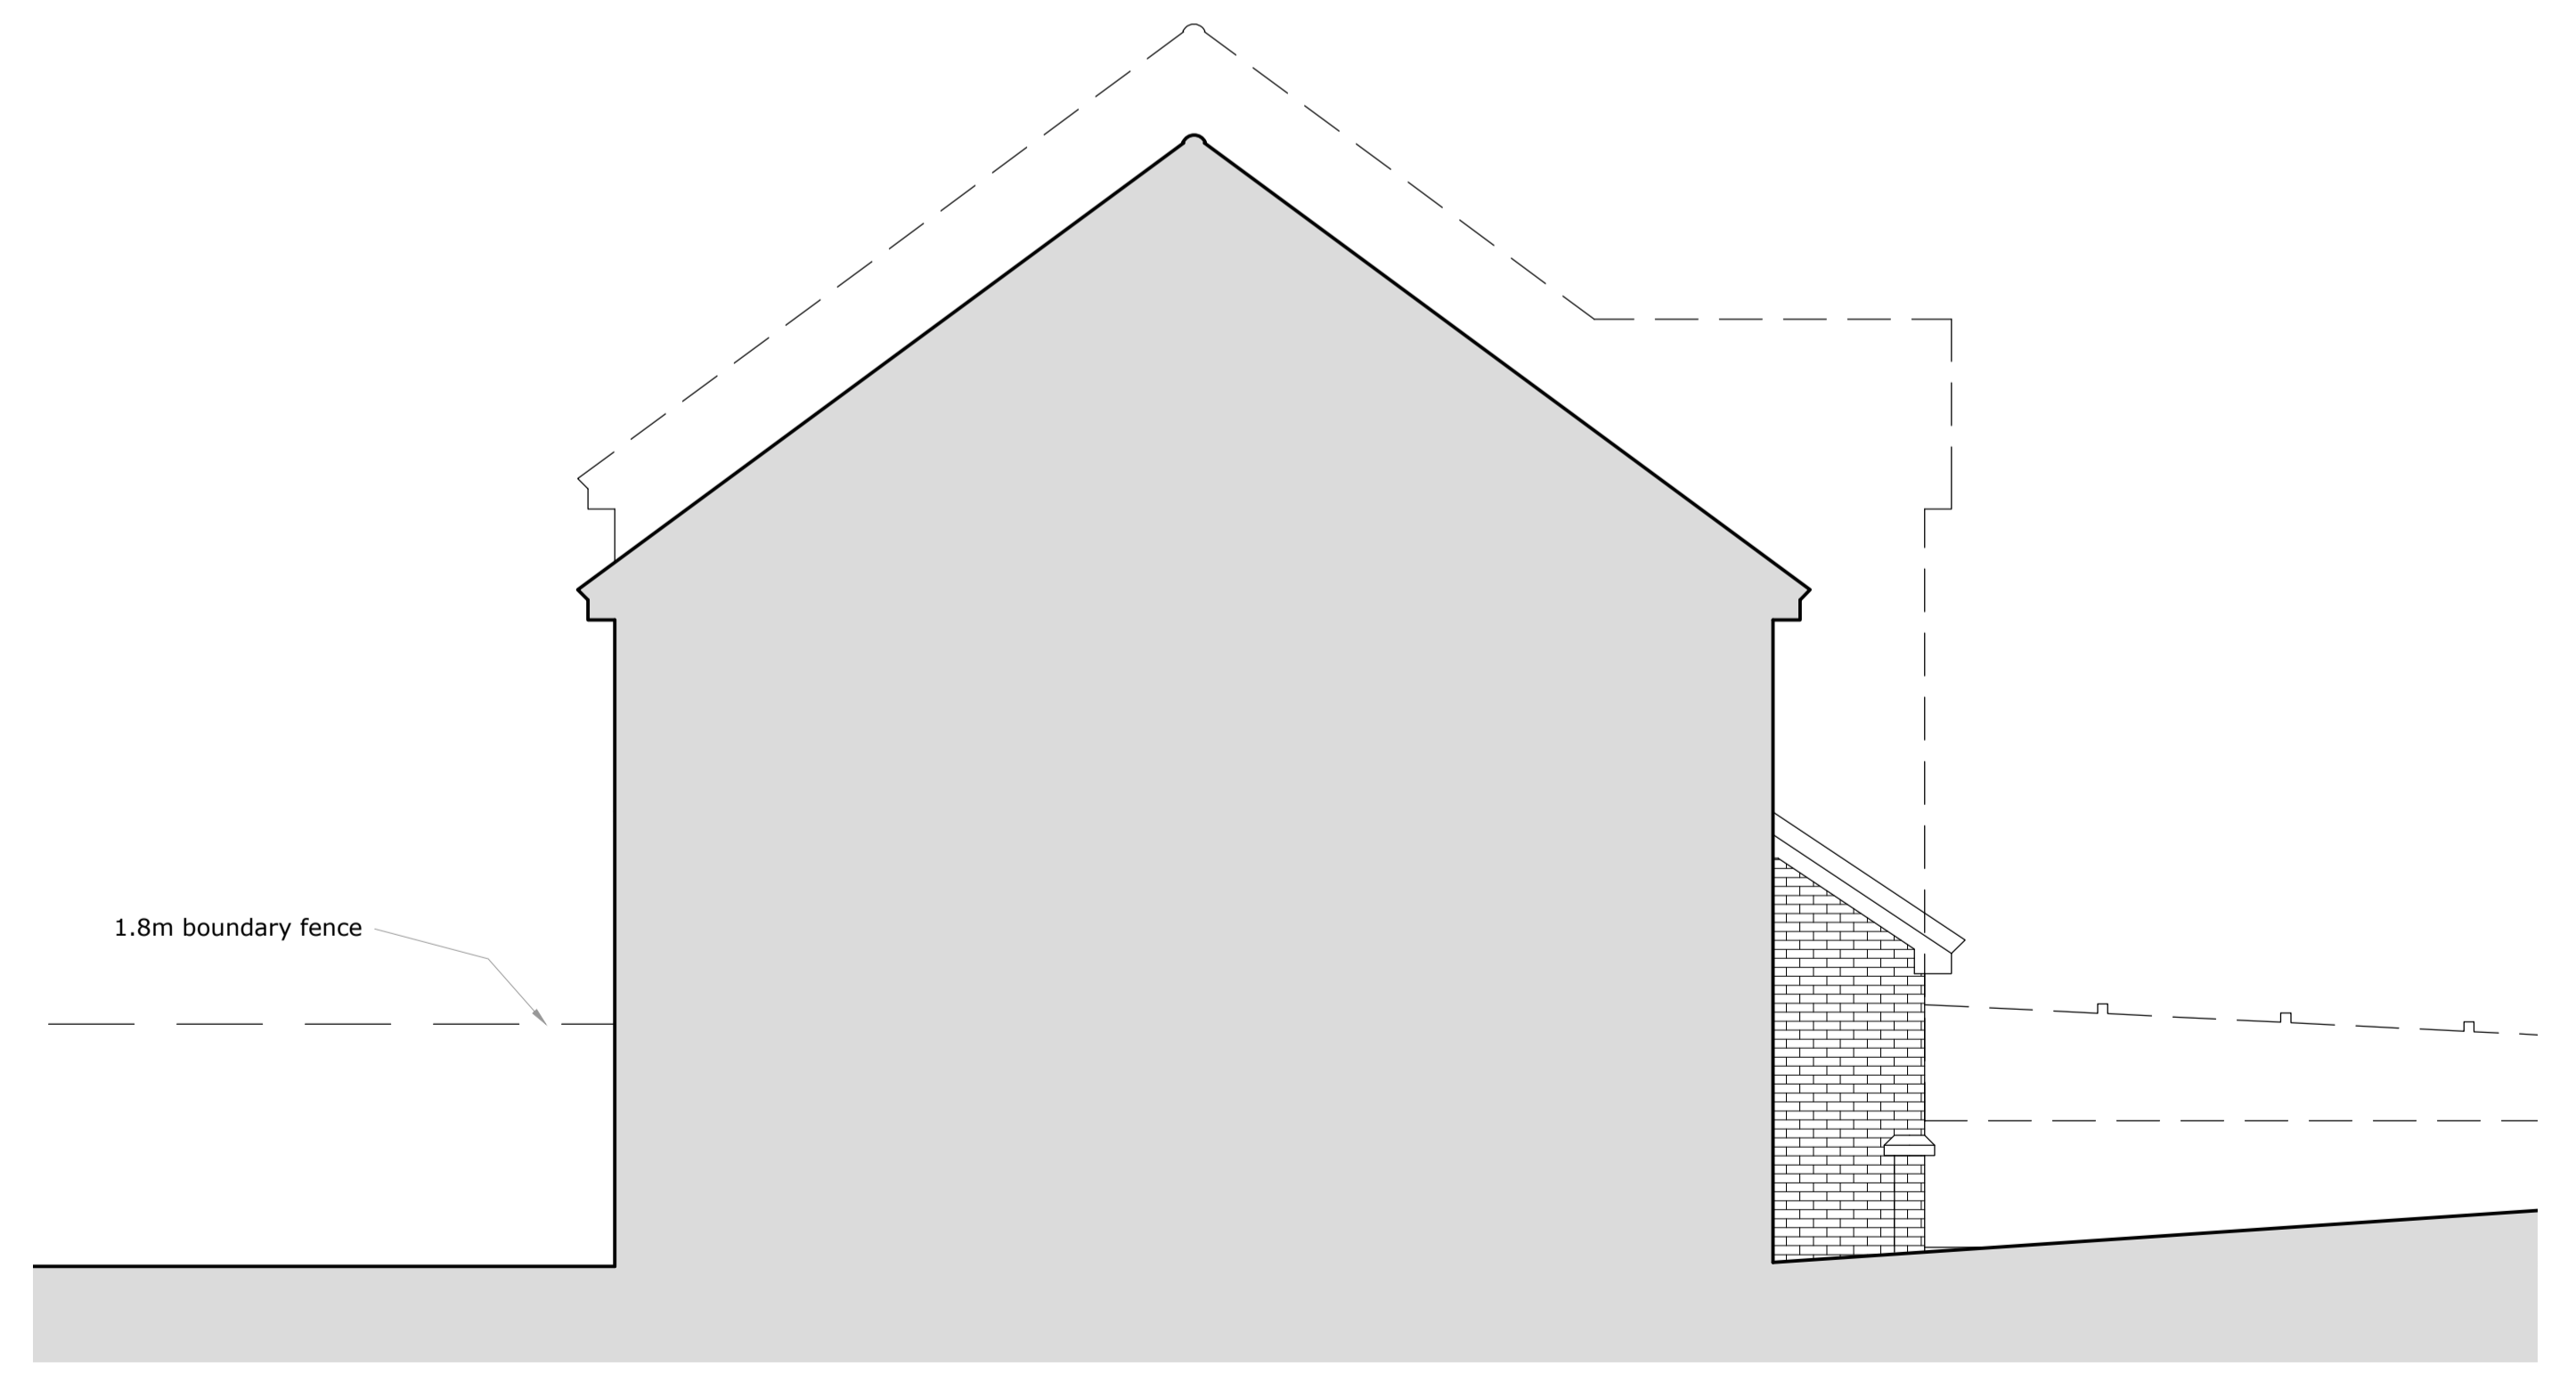

West Elevation as EXISTING 1:50